


BY:	DATE:
FINL SURVEY	SURVEYED
NOTE BOOK	PLOTTED
NO.	TEMPLATE
	AREAS CHECKED

BY:	DATE:
ORIGINAL SURVEY	SURVEYED
NOTE BOOK	PLOTTED
NO.	TEMPLATE
	AREAS CHECKED

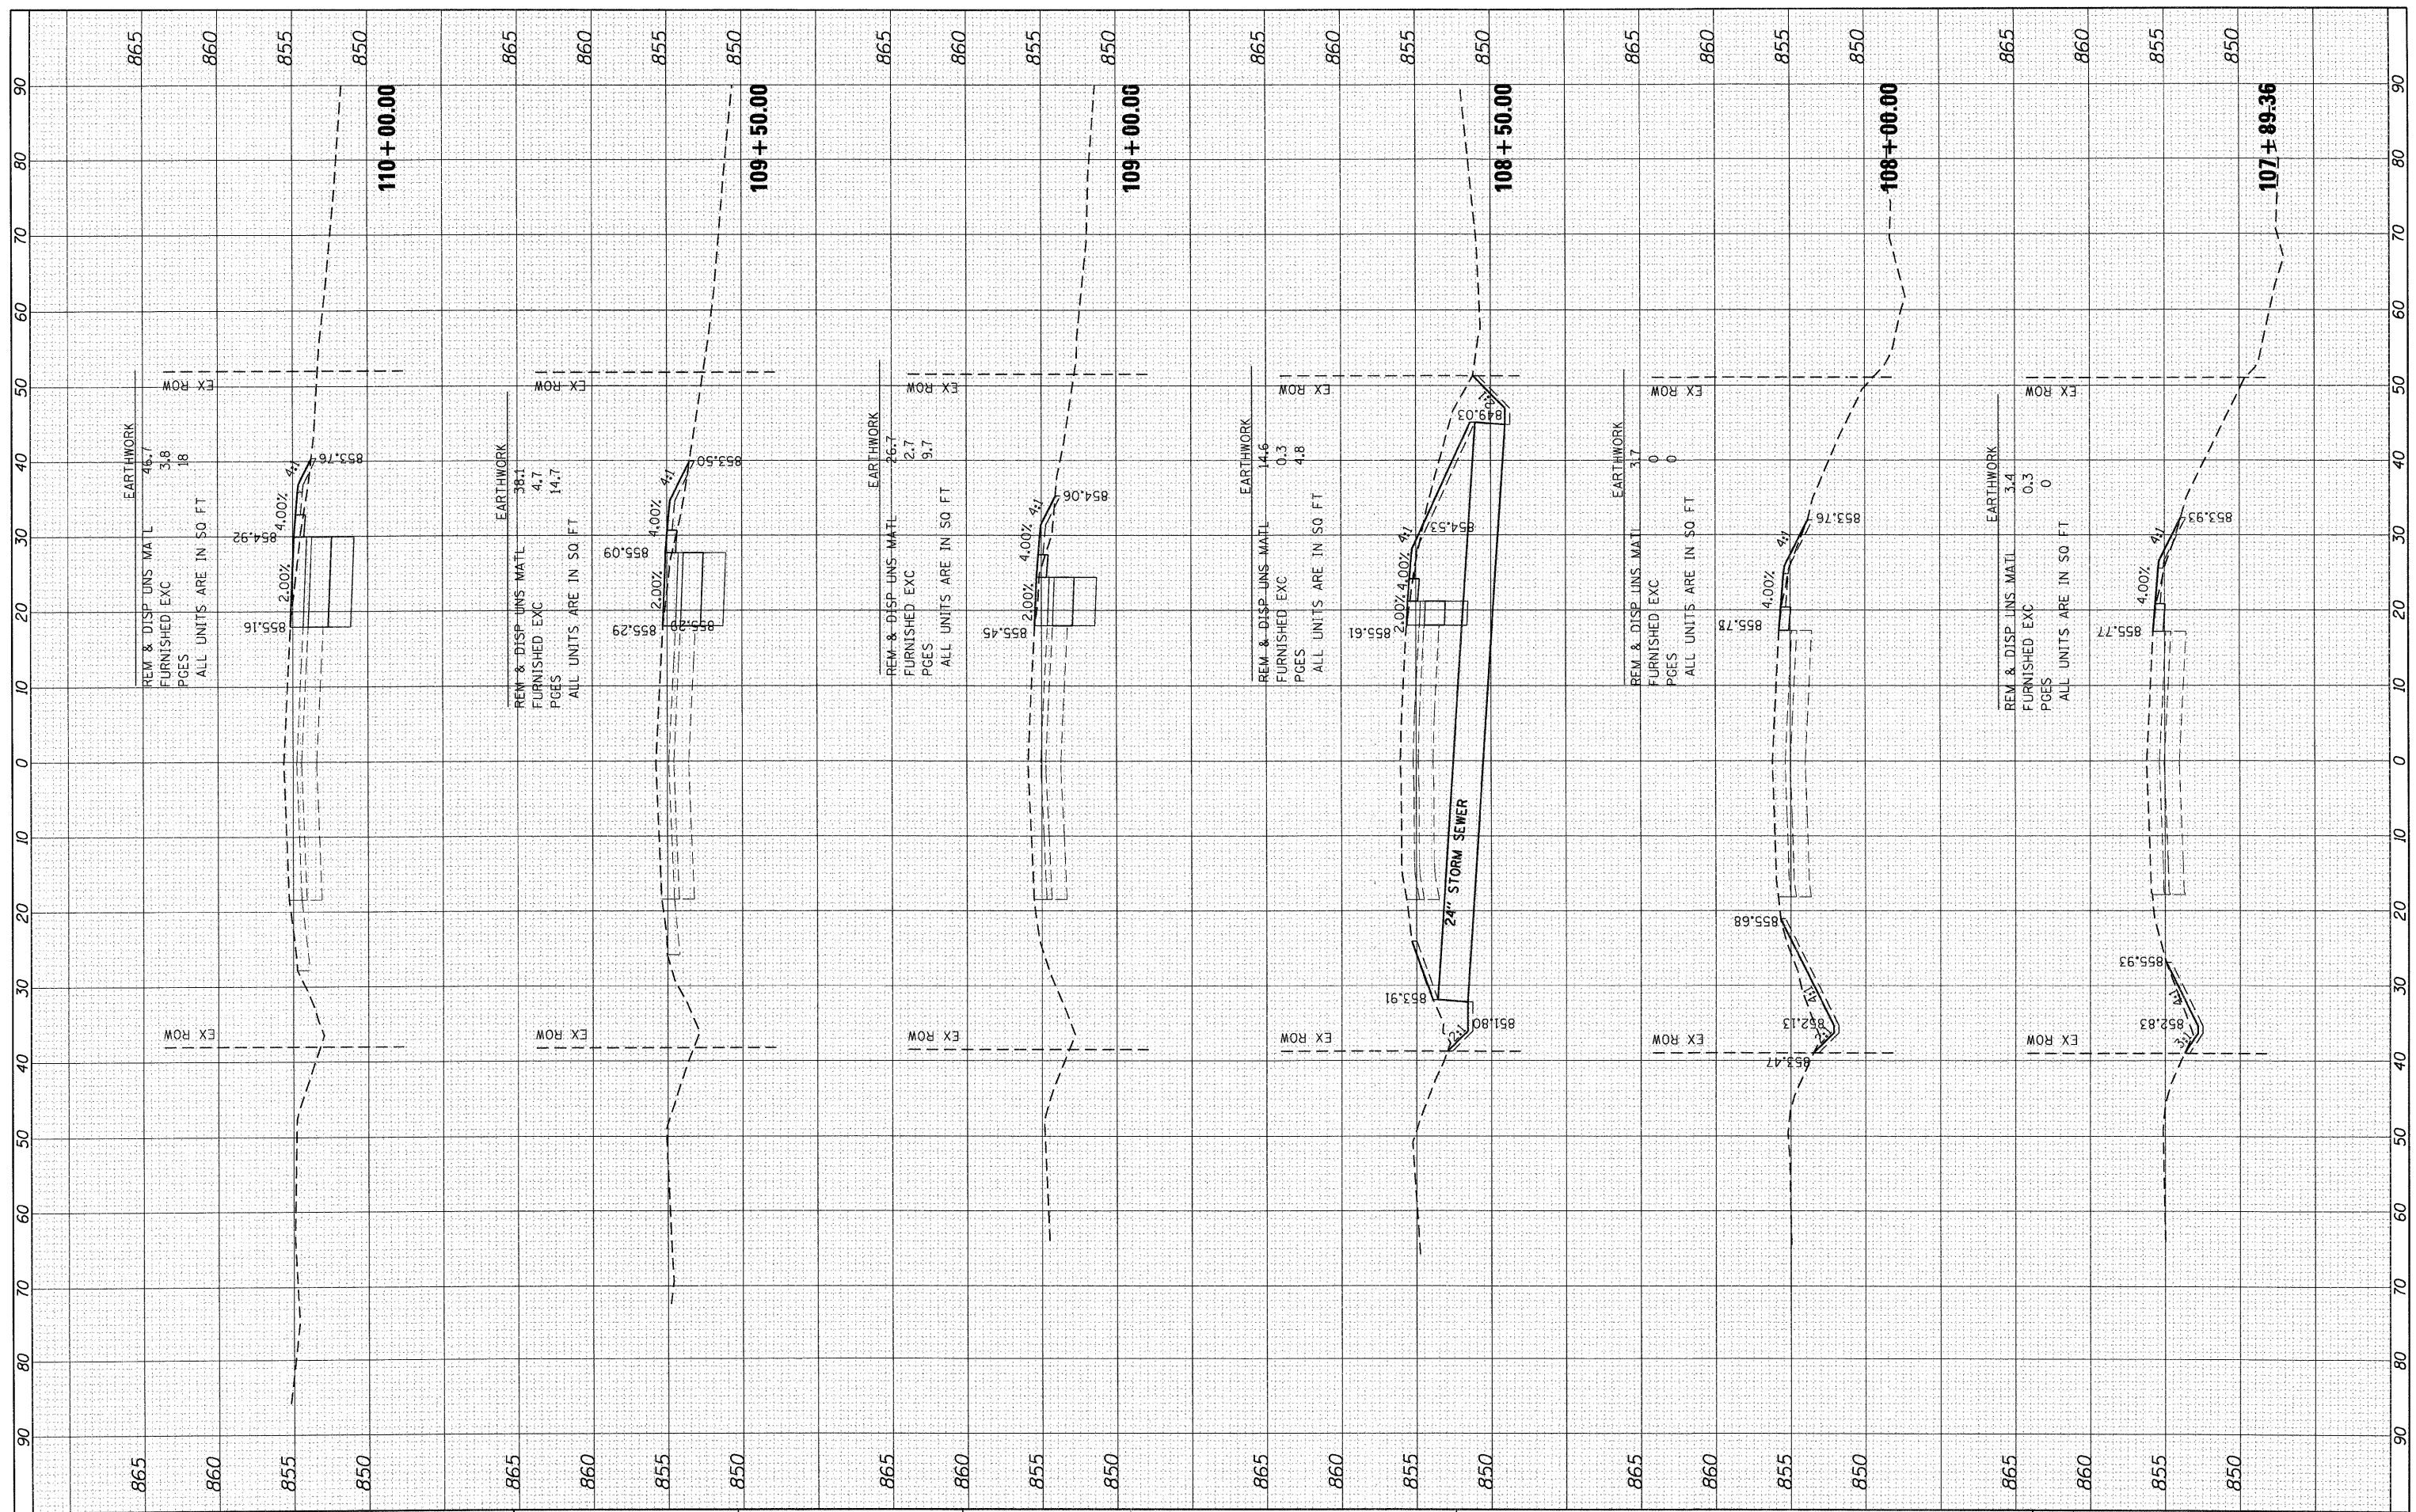

FILE NAME = \\hrghmhas\data\06110177\CAD\SHEETS\0177-xe-shoe.dgn	USER NAME = SPernal	DESIGNED - JPA	REVISED -	STATE OF ILLINOIS DEPARTMENT OF TRANSPORTATION	SHOE FACTORY ROAD CROSS SECTIONS			F.A. RTE. 338	SECTION 10-00084-00-CH	COUNTY COOK	TOTAL SHEETS 63	SHEET NO. 59
PLOT SCALE =	PLOT DATE = 4/5/2012	DRAWN -	REVISED -		SCALE:	SHEET NO. 1 OF 5 SHEETS	STA. 107+89.36 TO STA. 110+00.00	CONTRACT NO.				
		CHECKED - JRM	REVISED -		ILLINOIS FED. AID PROJECT							
		DATE -	REVISED -									