


FINAL SURVEY	SUPERVED	BY	DATE
NOTE BOOK	PLOTTED		
AREAS CHECKED	TEMPLATE		
NO.	AREAS CHECKED		

ORIGINAL SURVEY	SUPERVED	BY	DATE
NOTE BOOK	PLOTTED		
AREAS CHECKED	TEMPLATE		
NO.	AREAS CHECKED		

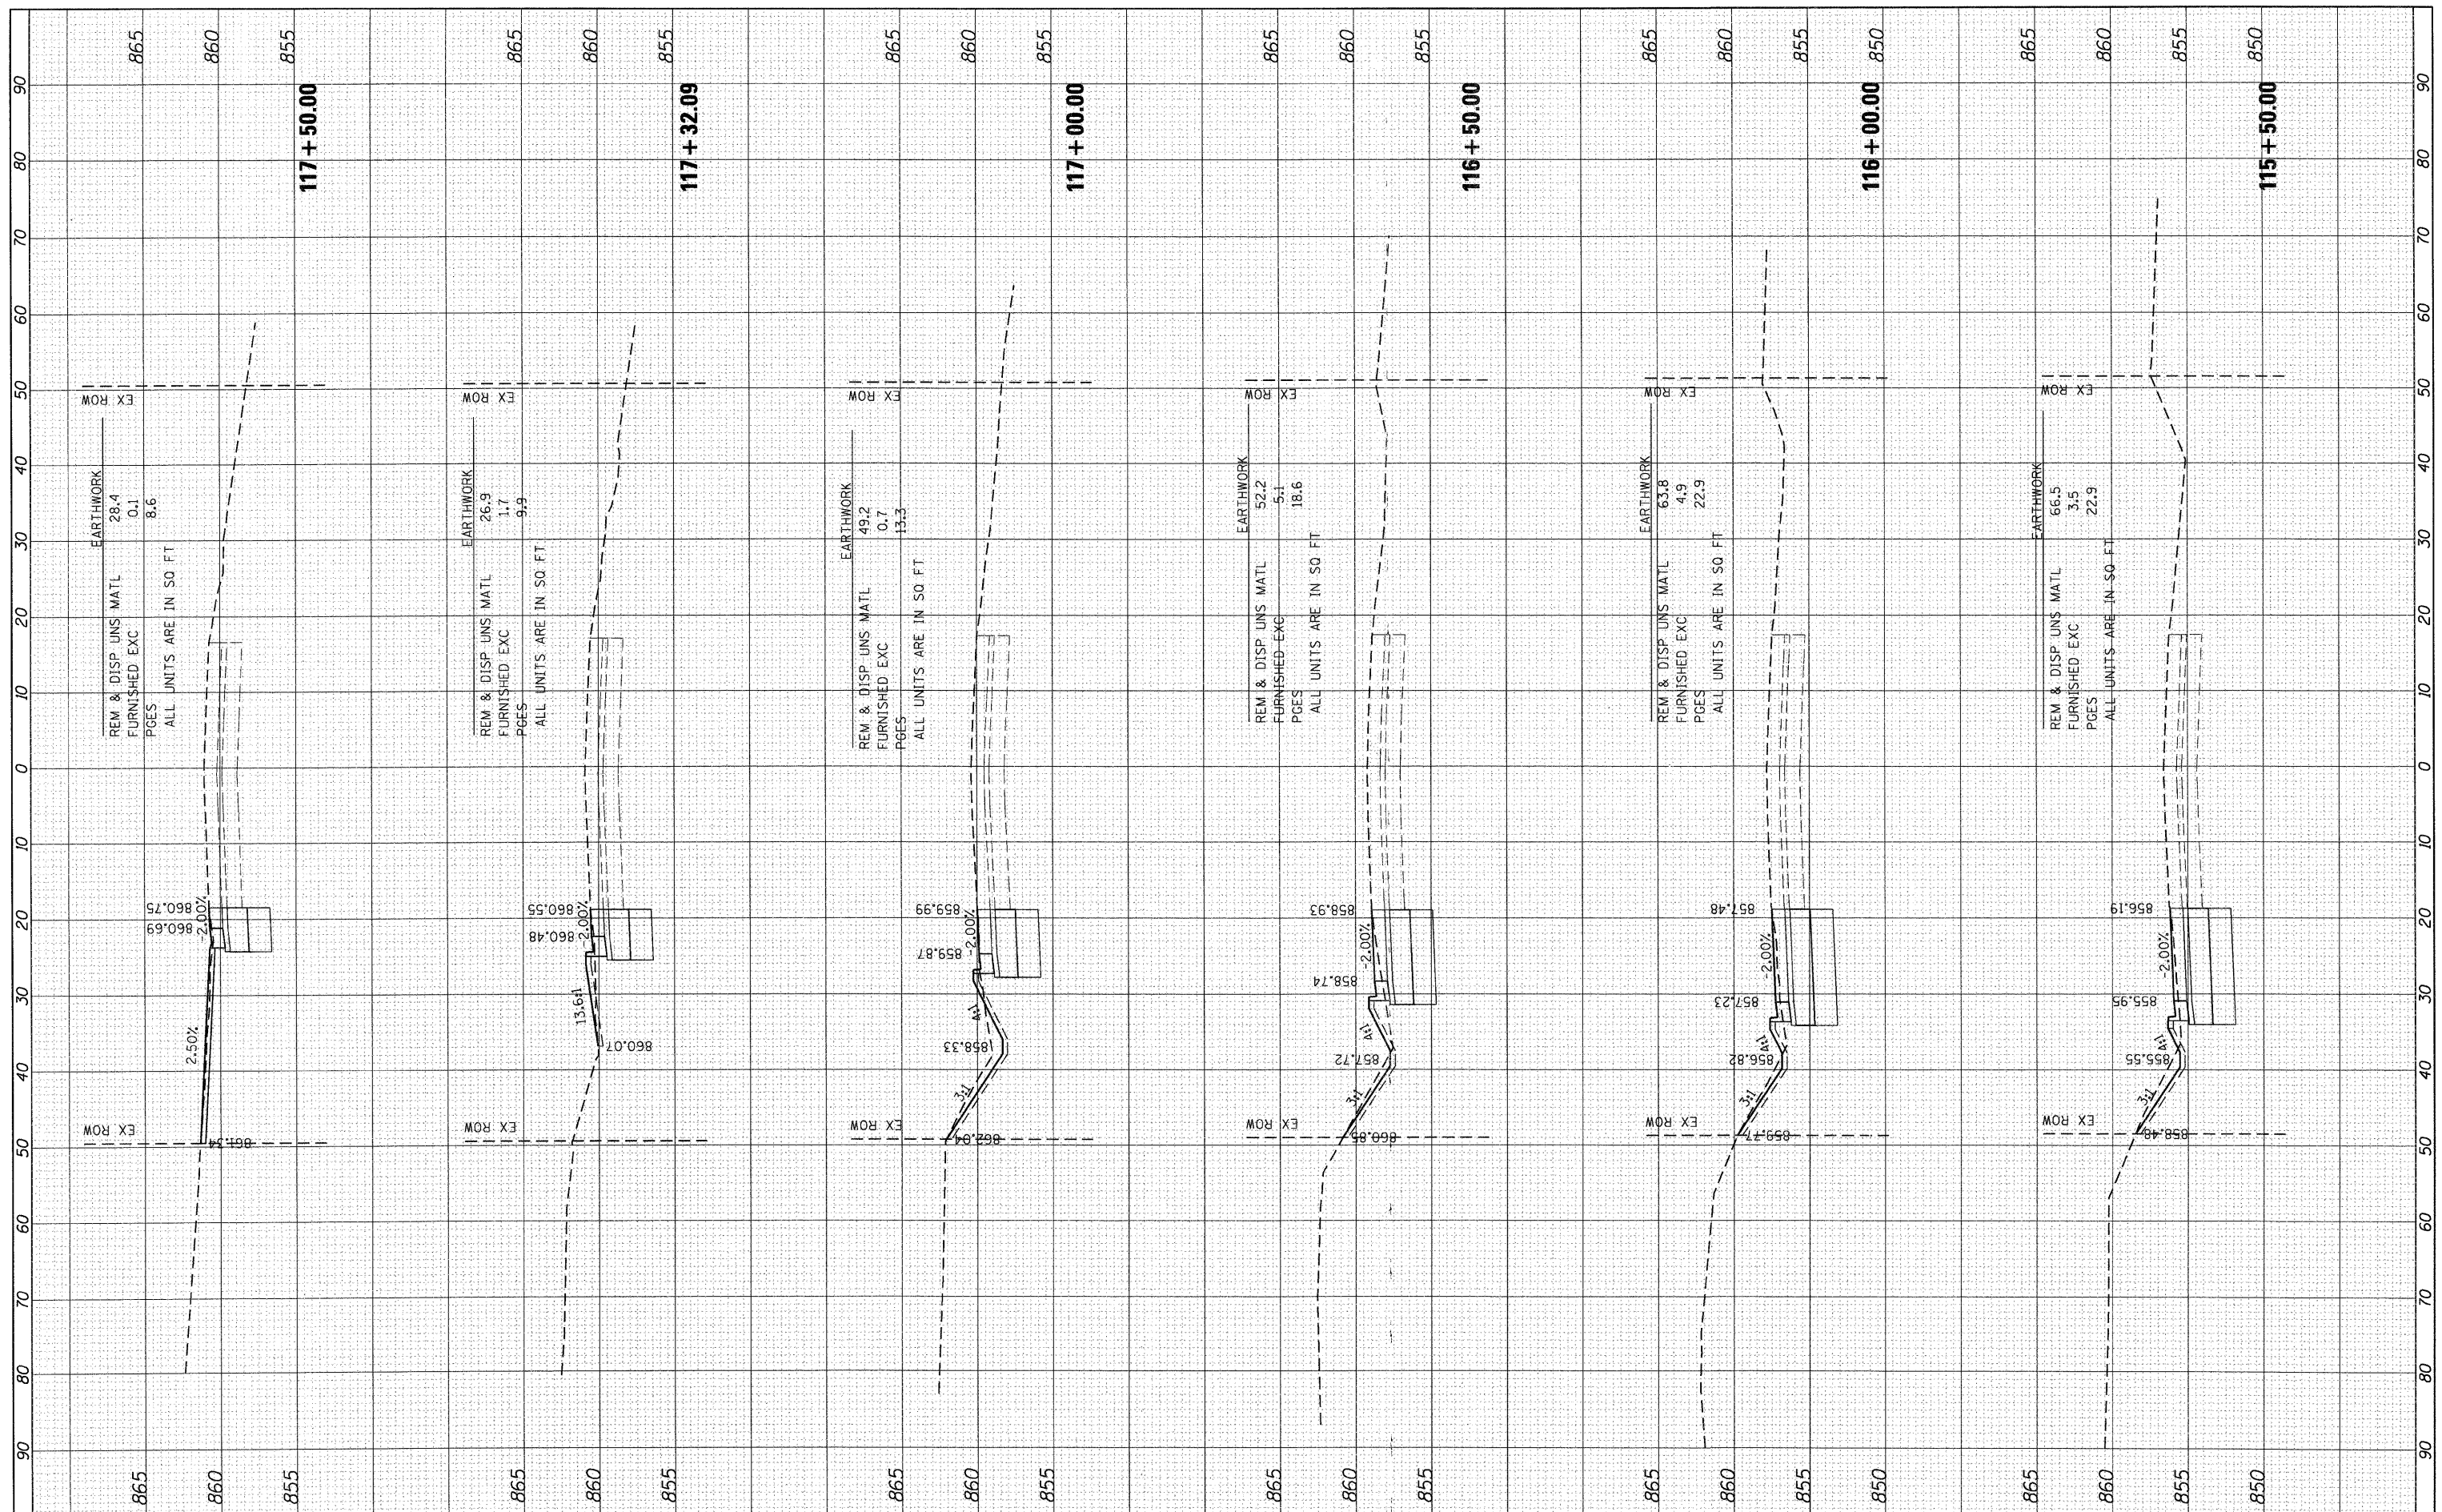

FILE NAME = \\hrgmhas\data\8611017\CAD\SHEETS\0177-x-she.dgn
 USER NAME = SPernal
 DESIGNED - JPA
 DRAWN -
 CHECKED - JRM
 DATE -
 PLOT SCALE =
 PLOT DATE = 4/5/2012

REVISIONS:
 REVISED -
 REVISED -
 REVISED -
 REVISED -

**STATE OF ILLINOIS
 DEPARTMENT OF TRANSPORTATION**

**SHOE FACTORY ROAD
 CROSS SECTIONS**
 SCALE: SHEET NO. 4 OF 5 SHEETS STA. 115+50.00 TO STA. 117+50.00

F.A. RTE.	SECTION	COUNTY	TOTAL SHEETS	SHEET NO.
338	10-00084-00-CH	COOK	63	62
		CONTRACT NO.		
ILLINOIS FED. AID PROJECT				