


DATE	BY

DATE	BY

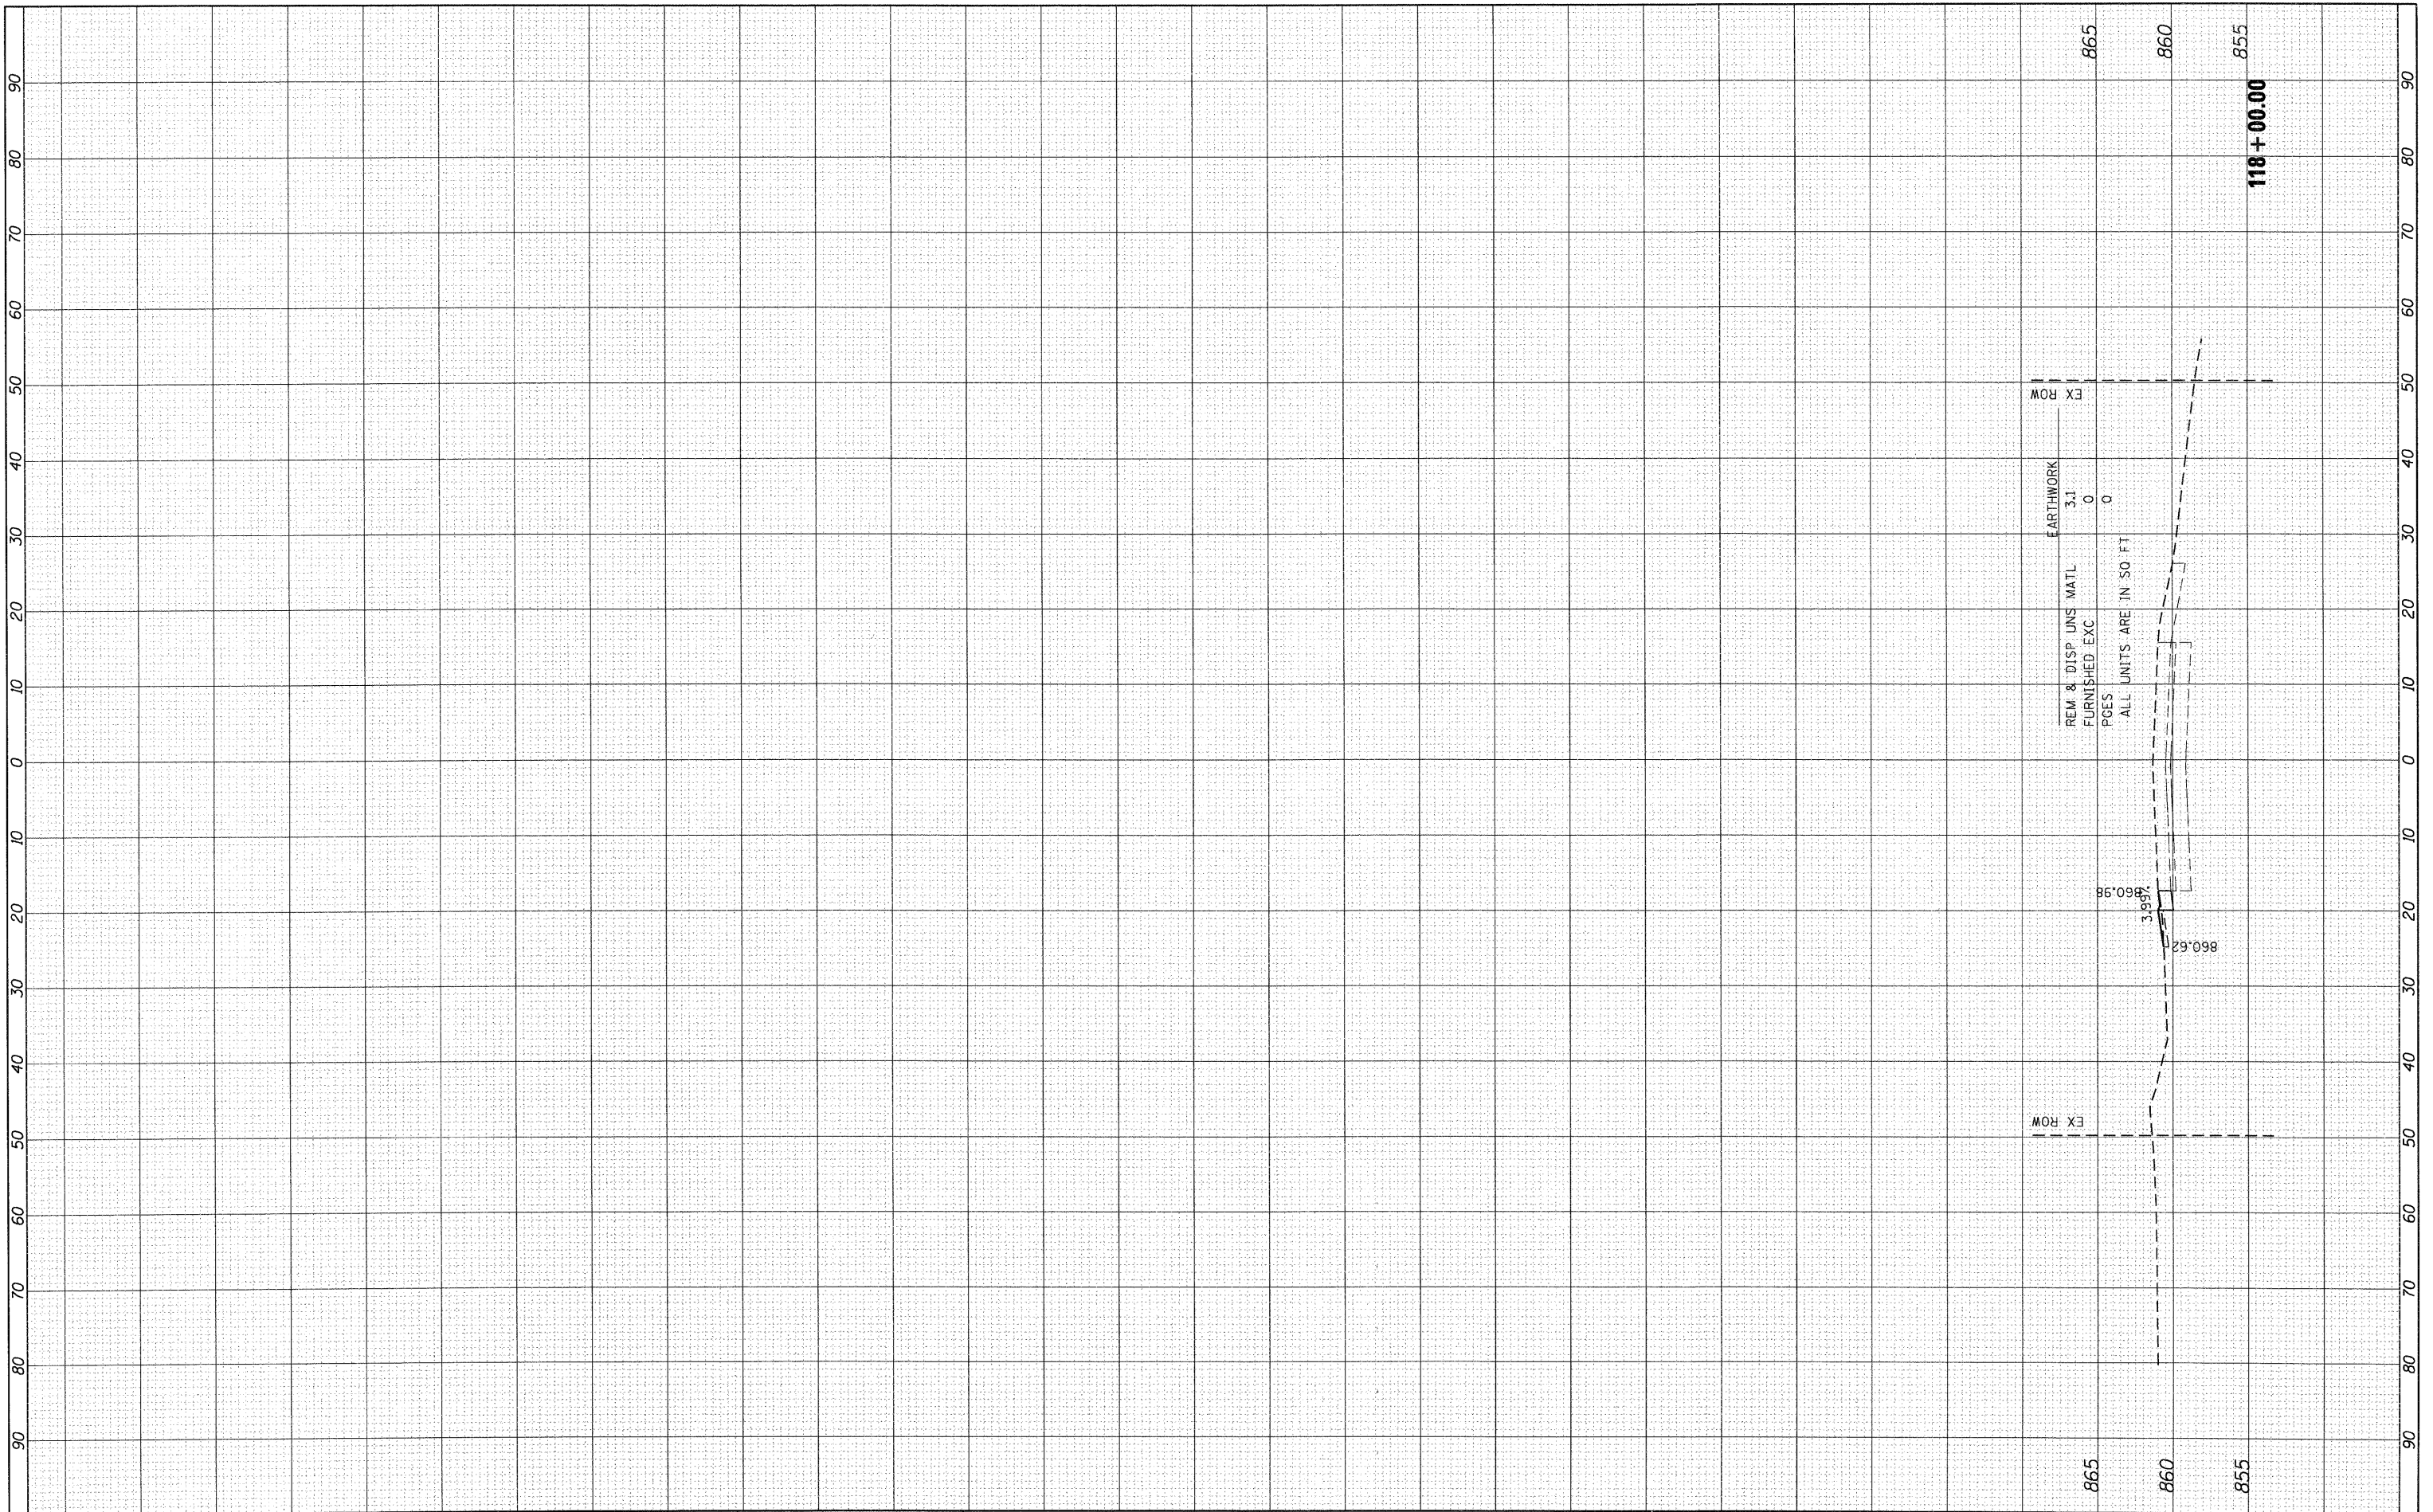

FILE NAME =	USER NAME = SPernol	DESIGNED - JPA	REVISED -
\\hrghmns\data\86110177\CAD\SHEETS\0177-xe-shoe.dgn		DRAWN -	REVISED -
		CHECKED - JRM	REVISED -
		DATE -	REVISED -
PLOT SCALE =			
PLOT DATE = 4/5/2012			

**STATE OF ILLINOIS
DEPARTMENT OF TRANSPORTATION**

**SHOE FACTORY ROAD
CROSS SECTIONS**

SCALE: SHEET NO. 5 OF 5 SHEETS STA. 118+00.00 TO STA. 118+00.00

F.A. RTE.	SECTION	COUNTY	TOTAL SHEETS	SHEET NO.
338	10-00084-00-CH	COOK	63	63
CONTRACT NO.				
ILLINOIS FED. AID PROJECT				