



IL ROUTE 2
 STA. 289+94.80 - STA. 293+50.00
 STA. 297+00.00 - STA. 305+16.56

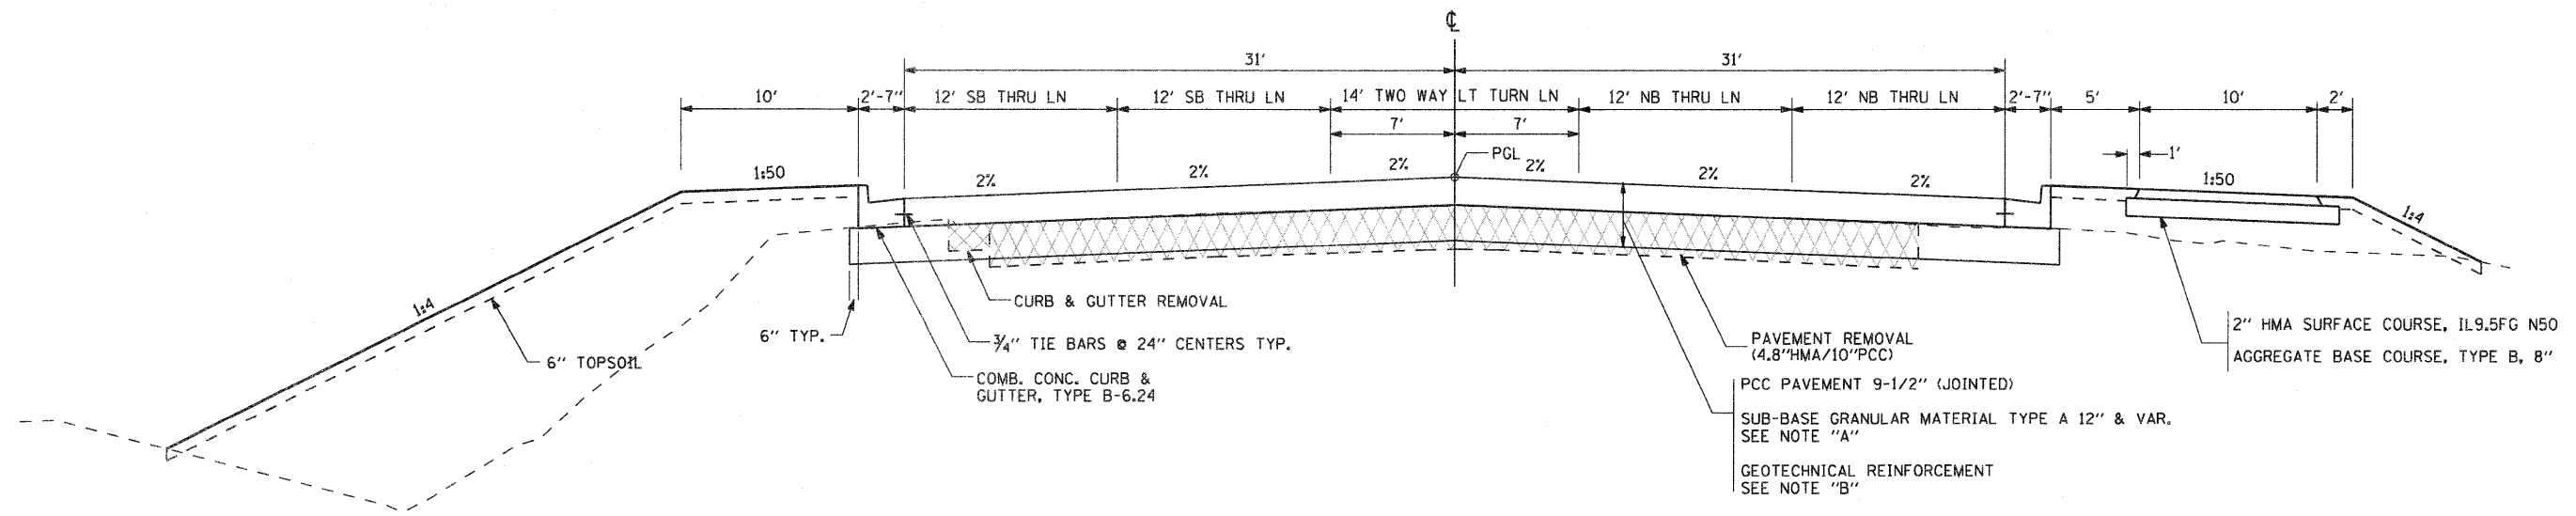

IL ROUTE 2
 STA. 293+50.00 - STA. 297+00.00

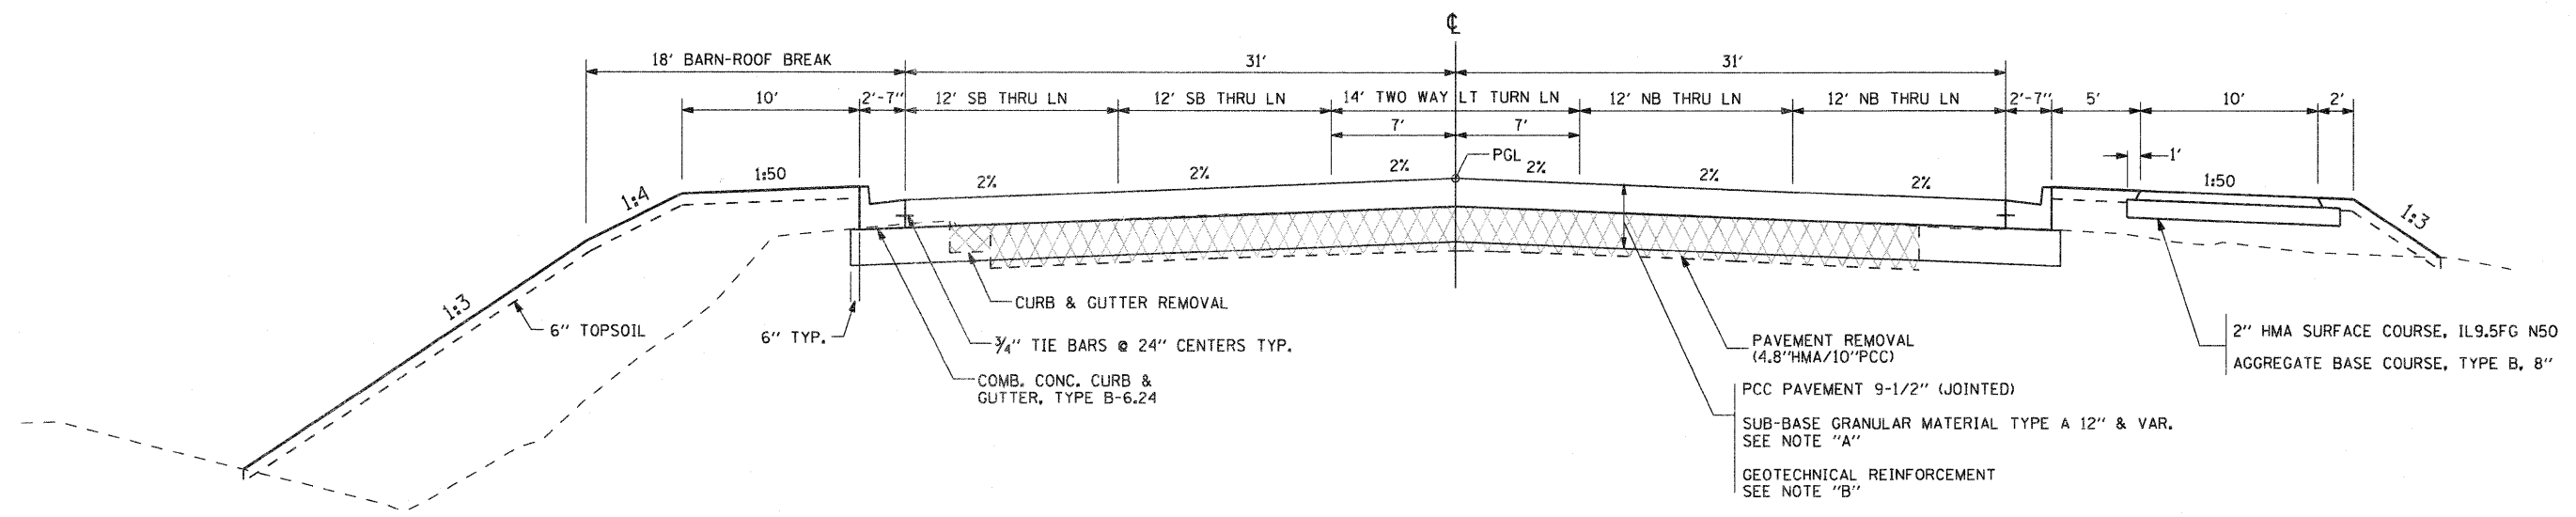

NOTE "A"
 SEE SCHEDULE FOR AREAS
 OF INCREASED DEPTH

NOTE "B"
 SEE SCHEDULE FOR AREAS TO
 RECEIVE GEOTECHNICAL REINFORCEMENT

HMA MIXTURE APPLICATION RATE = 112 LB/SY/IN

FILE NAME =	USER NAME = petp	DESIGNED -	REVISED -	STATE OF ILLINOIS DEPARTMENT OF TRANSPORTATION	FAP 742 (IL 2) TYPICAL SECTIONS	F.A.P. RTE.	SECTION	COUNTY	TOTAL SHEETS	SHEET NO.	
G:\2010\TRANS\BI\T001\DWG\Typicals\081500-Typical.dgn	PLOT SCALE = 10.0000' / IN.	DRAWN -	REVISED -			734	34R	WINNEBAGO	491	23	
PLOT DATE = 1/25/2012	DATE -	CHECKED -	REVISED -			CONTRACT NO. 64515					
						ILLINOIS FED. AID PROJECT					