



IL ROUTE 2  
STA. 219+44.60 - STA. 222+93.62

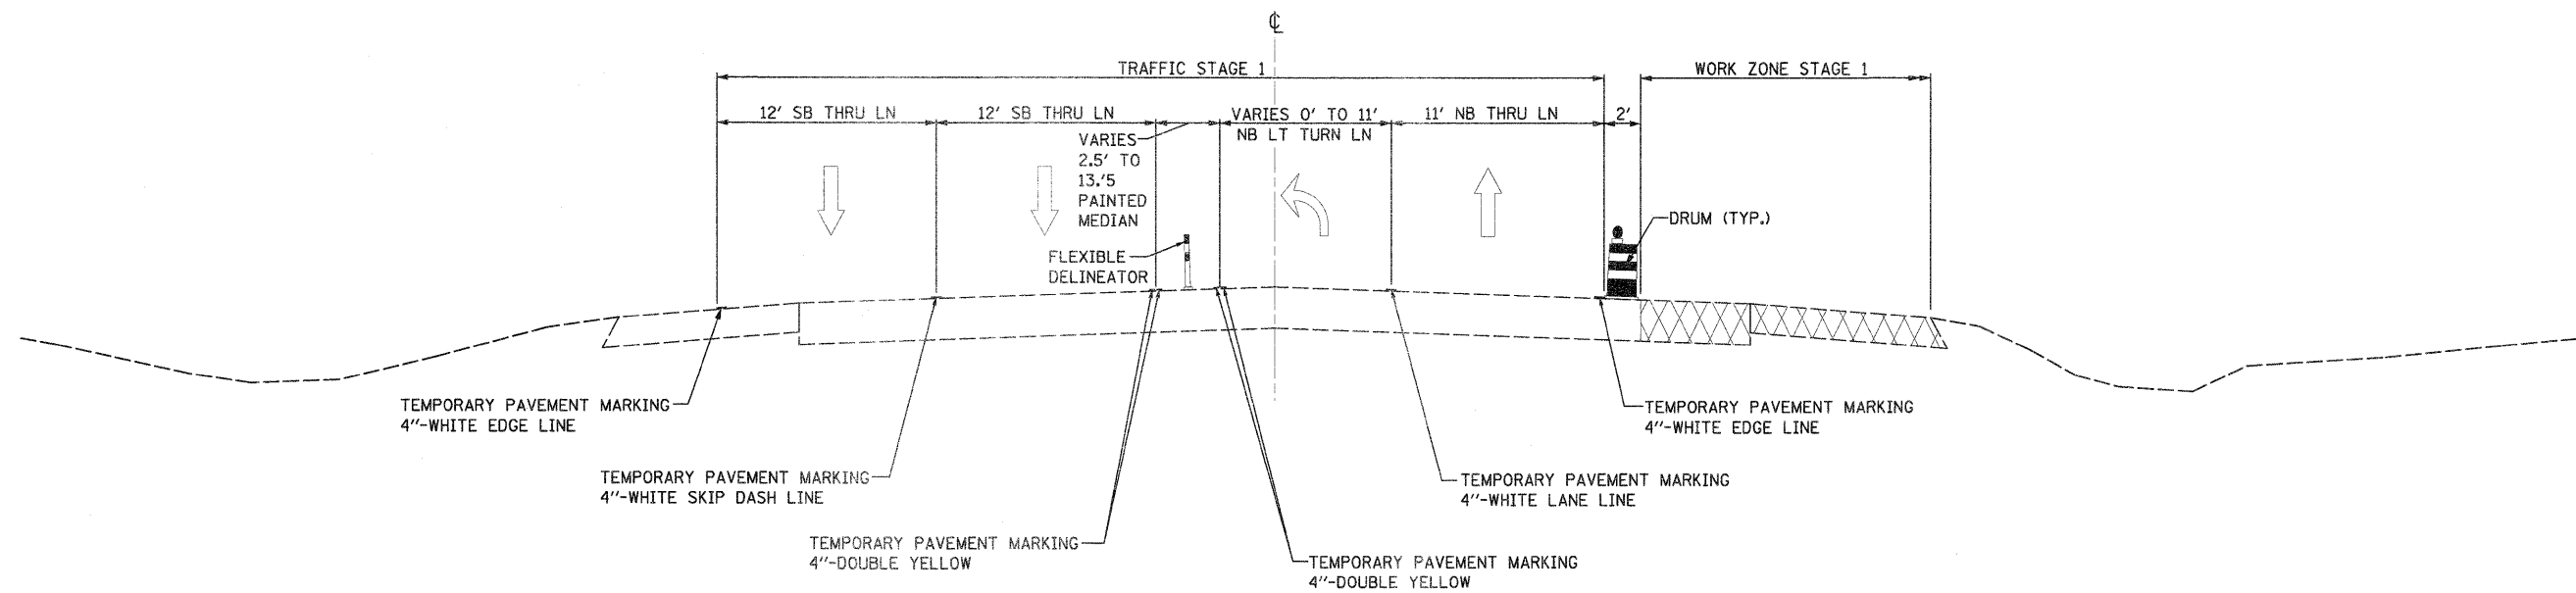

IL ROUTE 2  
STA. 224+33.22 - STA. 232+91.00

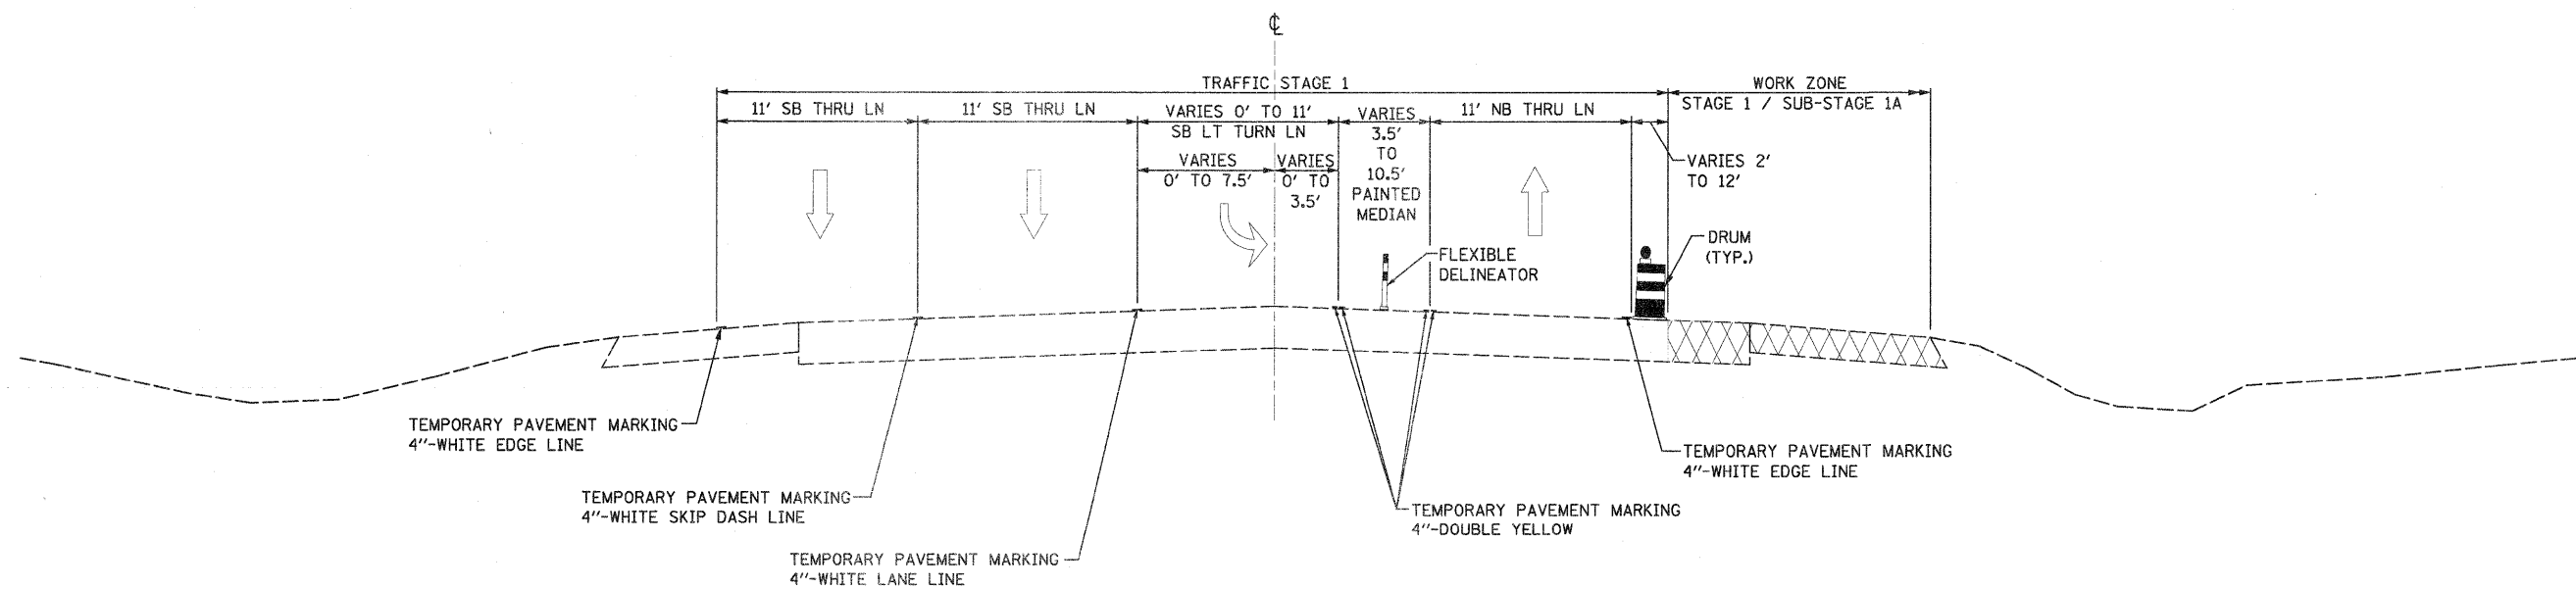

FILE NAME =  
D201500-ahs-staging02-typical01.dgn

USER NAME = TERRA  
PLOT SCALE = 10.0000' / IN.  
PLOT DATE = 1/15/2012

DESIGNED - BCB  
DRAWN - CVM  
CHECKED - DPA  
DATE - 01/17/12

REVISED -  
REVISED -  
REVISED -  
REVISED -

STATE OF ILLINOIS  
DEPARTMENT OF TRANSPORTATION

MAINTENANCE OF TRAFFIC  
STAGE 1 TYPICAL SECTIONS

SCALE: SHEET NO. OF SHEETS STA. TO STA.

F.A. RTE.	SECTION	COUNTY	TOTAL SHEETS	SHEET NO.
742	34R	WINNEBAGO	491	91
CONTRACT NO. 64515				
ILLINOIS FED. AID PROJECT				