



IL ROUTE 2
STA. 232+91.00 - STA. 244+95.00

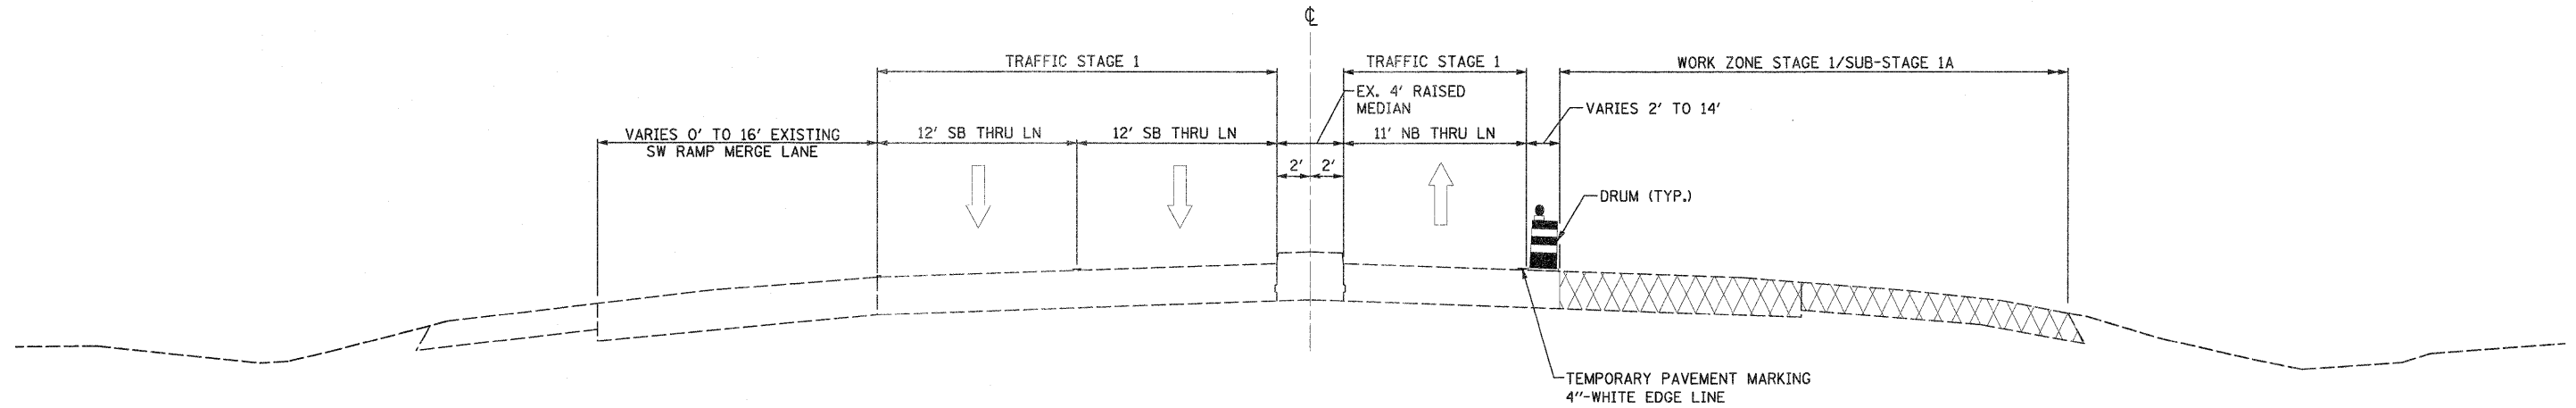

IL ROUTE 2
STA. 253+78.00 - STA. 262+94.62

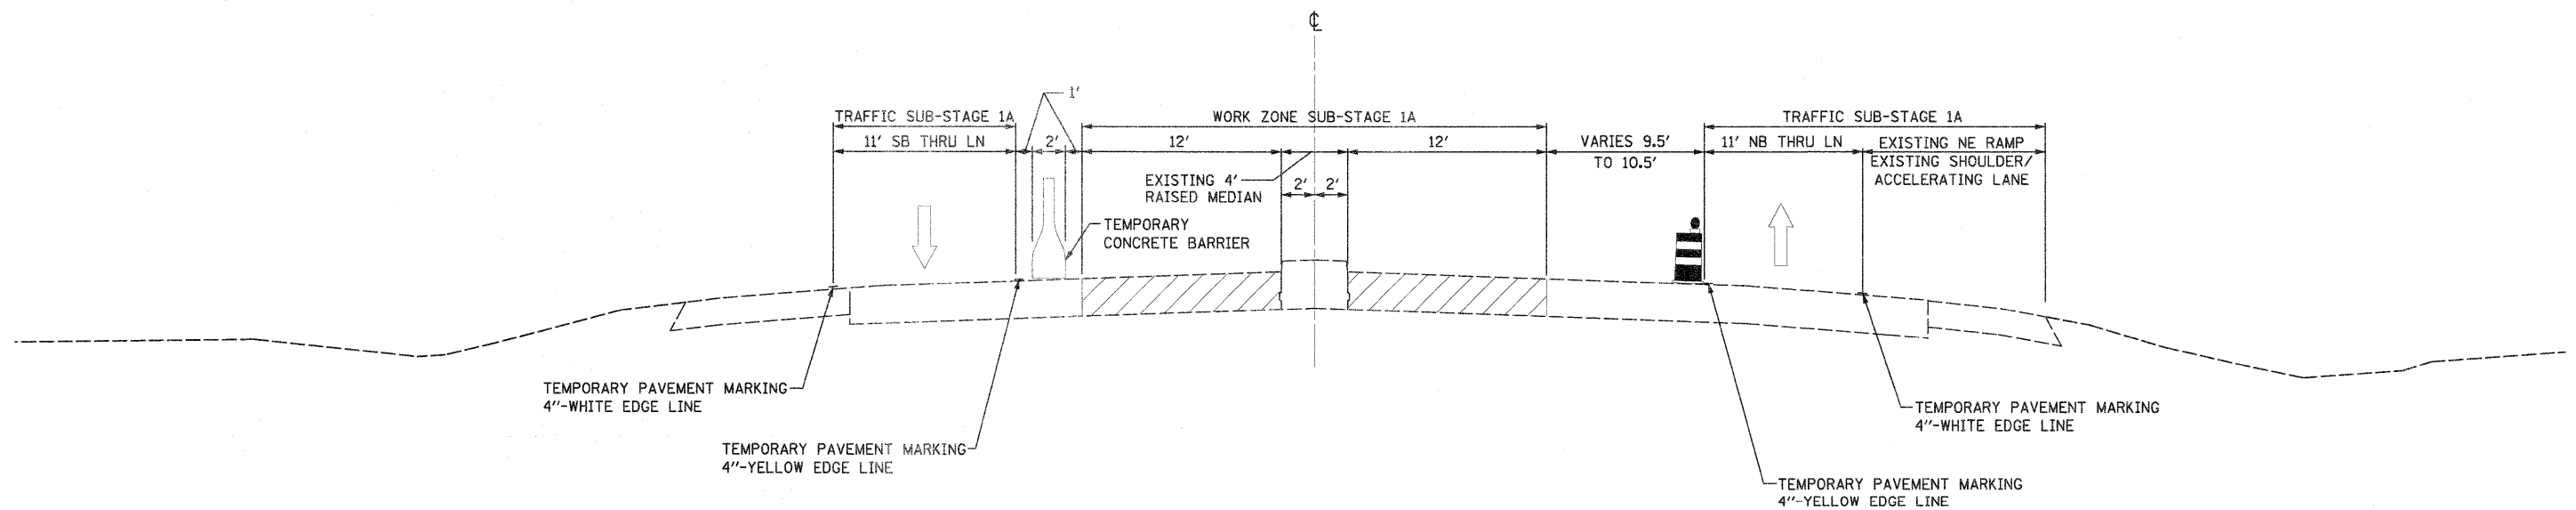

FILE NAME = D201500-ah-t-staging02_tjpt0a102.dgn	USER NAME = TERRA	DESIGNED - BCB	REVISED -	STATE OF ILLINOIS DEPARTMENT OF TRANSPORTATION	MAINTENANCE OF TRAFFIC STAGE I TYPICAL SECTIONS			F.A. RTE.	SECTION	COUNTY	TOTAL SHEETS	SHEET NO.
	PLOT SCALE = 10.0000' / IN.	DRAWN - CVM	REVISED -					742	34R	WINNEBAGO	491	92
	PLOT DATE = 1/16/2012	CHECKED - DPA	REVISED -					CONTRACT NO. 64515				
	DATE - 01/17/12	REVISED -		SCALE:	SHEET NO.	OF	SHEETS	STA.	TO STA.	ILLINOIS FED. AID PROJECT		