



IL ROUTE 2
STA. 270+29.85 - STA. 274+57.88

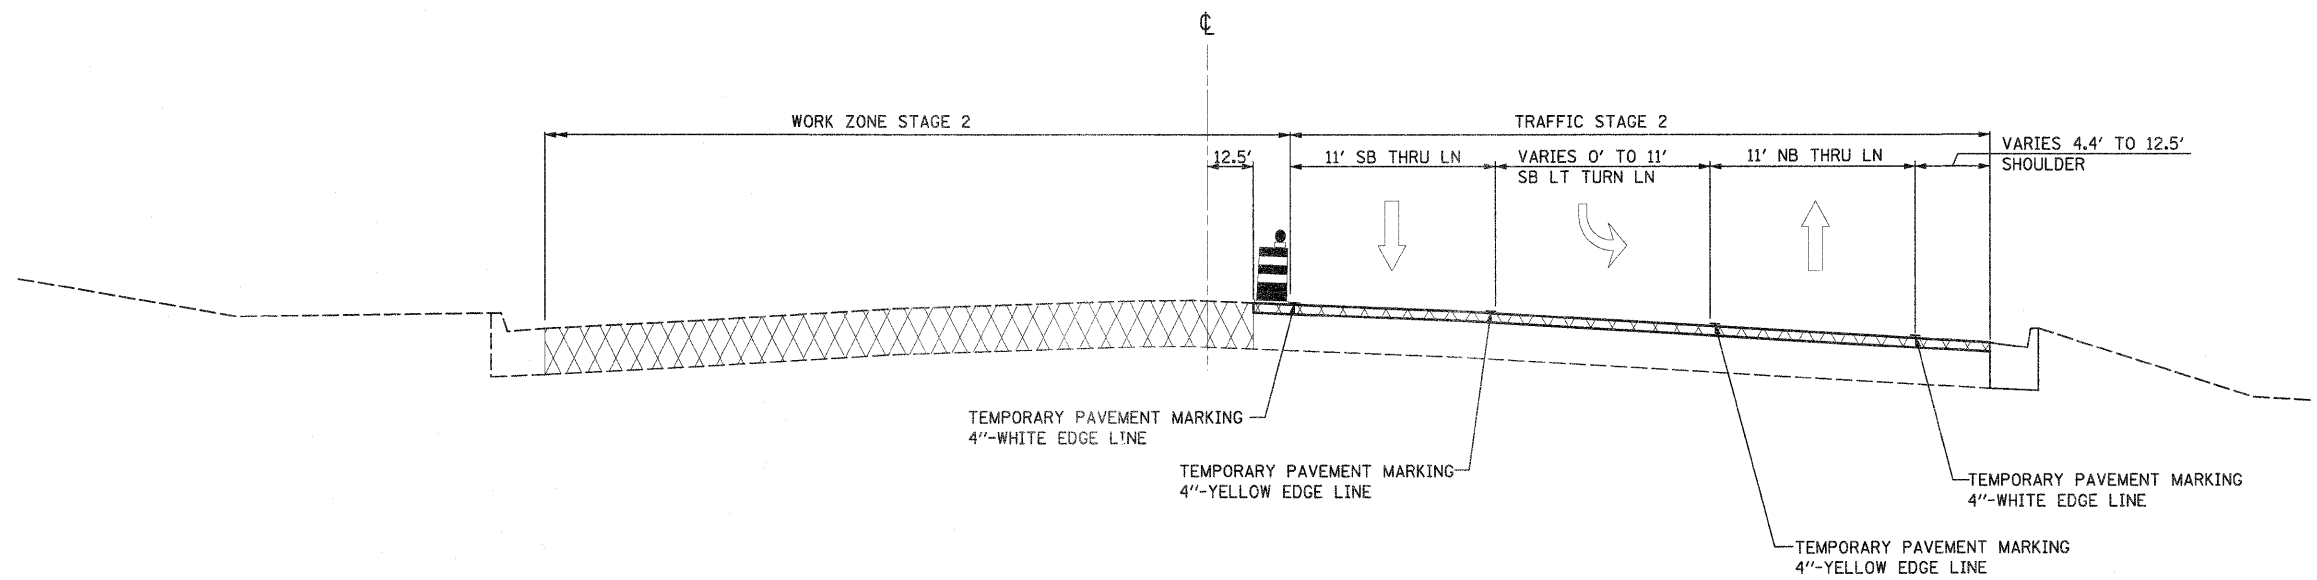

IL ROUTE 2
STA. 274+57.88 - STA. 281+30.29

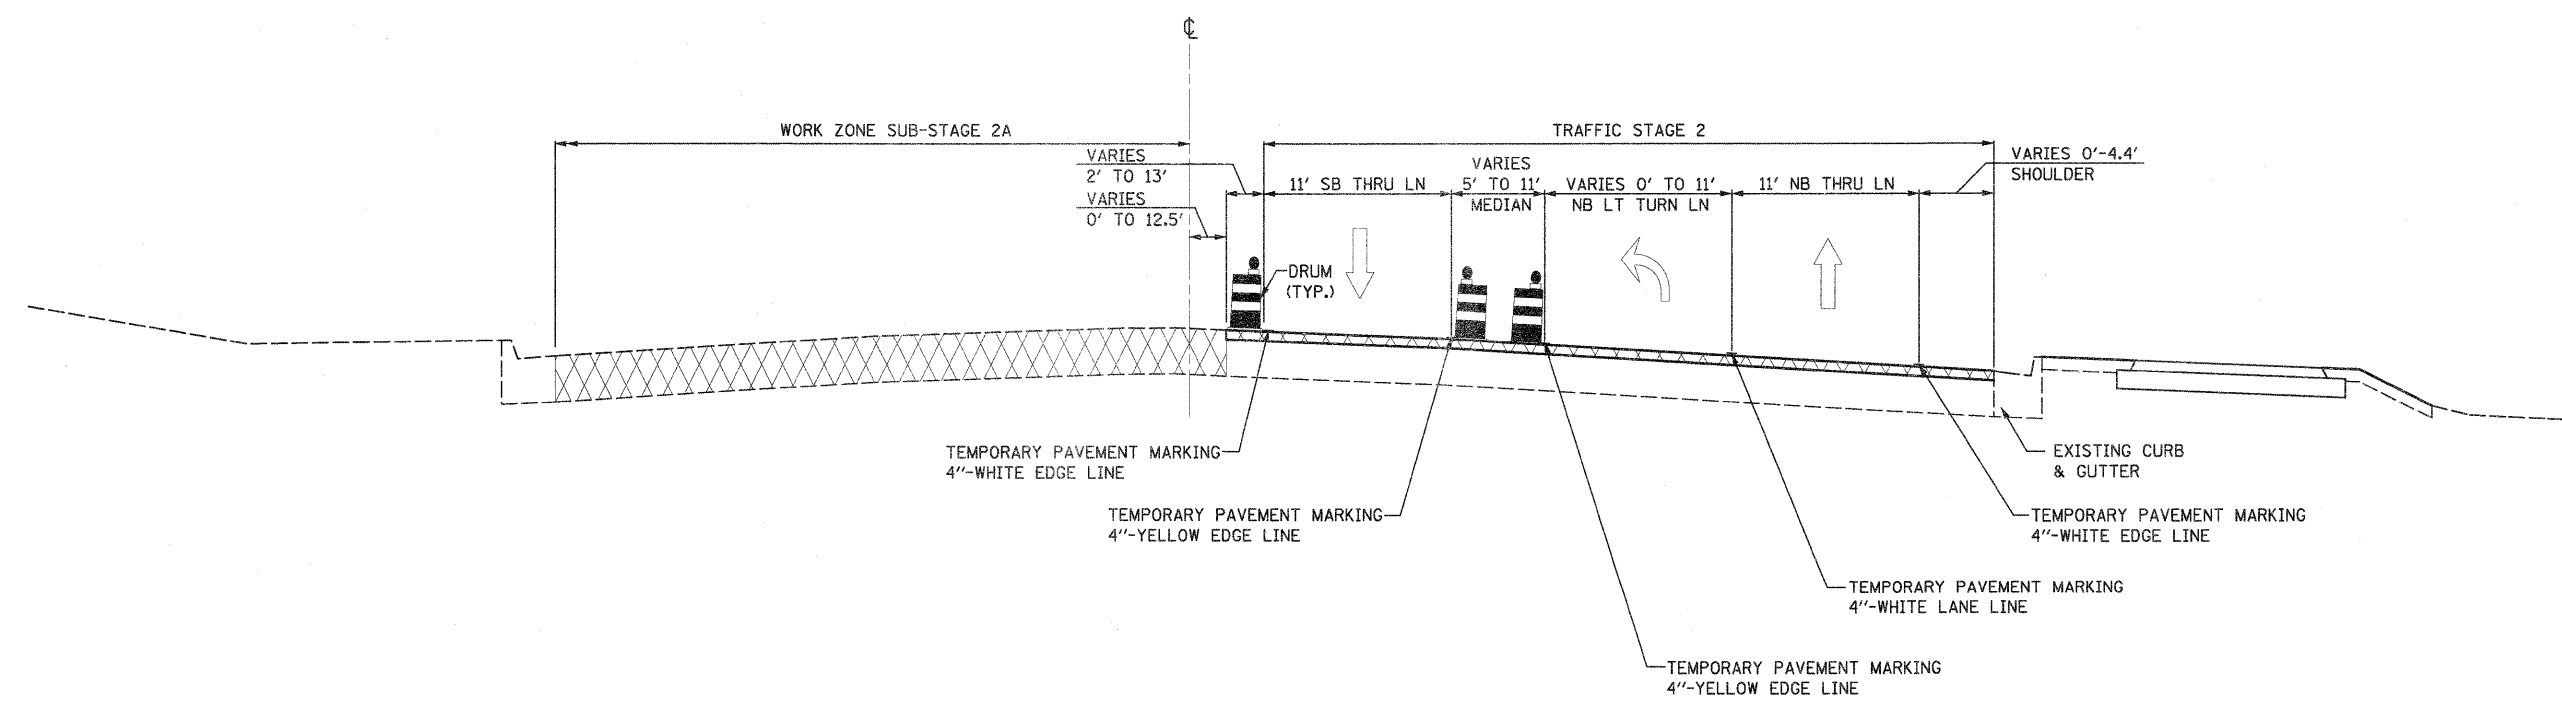

FILE NAME - 0201500-shr-staging02.tjpc011.dgn	USER NAME = TERRA	DESIGNED - BCB	REVISED -	STATE OF ILLINOIS DEPARTMENT OF TRANSPORTATION	MAINTENANCE OF TRAFFIC STAGE II TYPICAL SECTIONS			F.A. RTE. 742	SECTION 34R	COUNTY WINNEBAGO	TOTAL SHEETS 491	SHEET NO. 101
	PLOT SCALE = 10,000' / IN.	DRAWN - CVM	REVISED -		SCALE:	SHEET NO.	OF	SHEETS	STA.	TO STA.	ILLINOIS FED. AID PROJECT	
	PLOT DATE = 1/16/2012	CHECKED - DPA	REVISED -								CONTRACT NO. 64515	
		DATE - 01/17/12	REVISED -								CONTRACT NO. 64515	