



IL ROUTE 2
STA. 219+44.56 - STA. 227+43.50

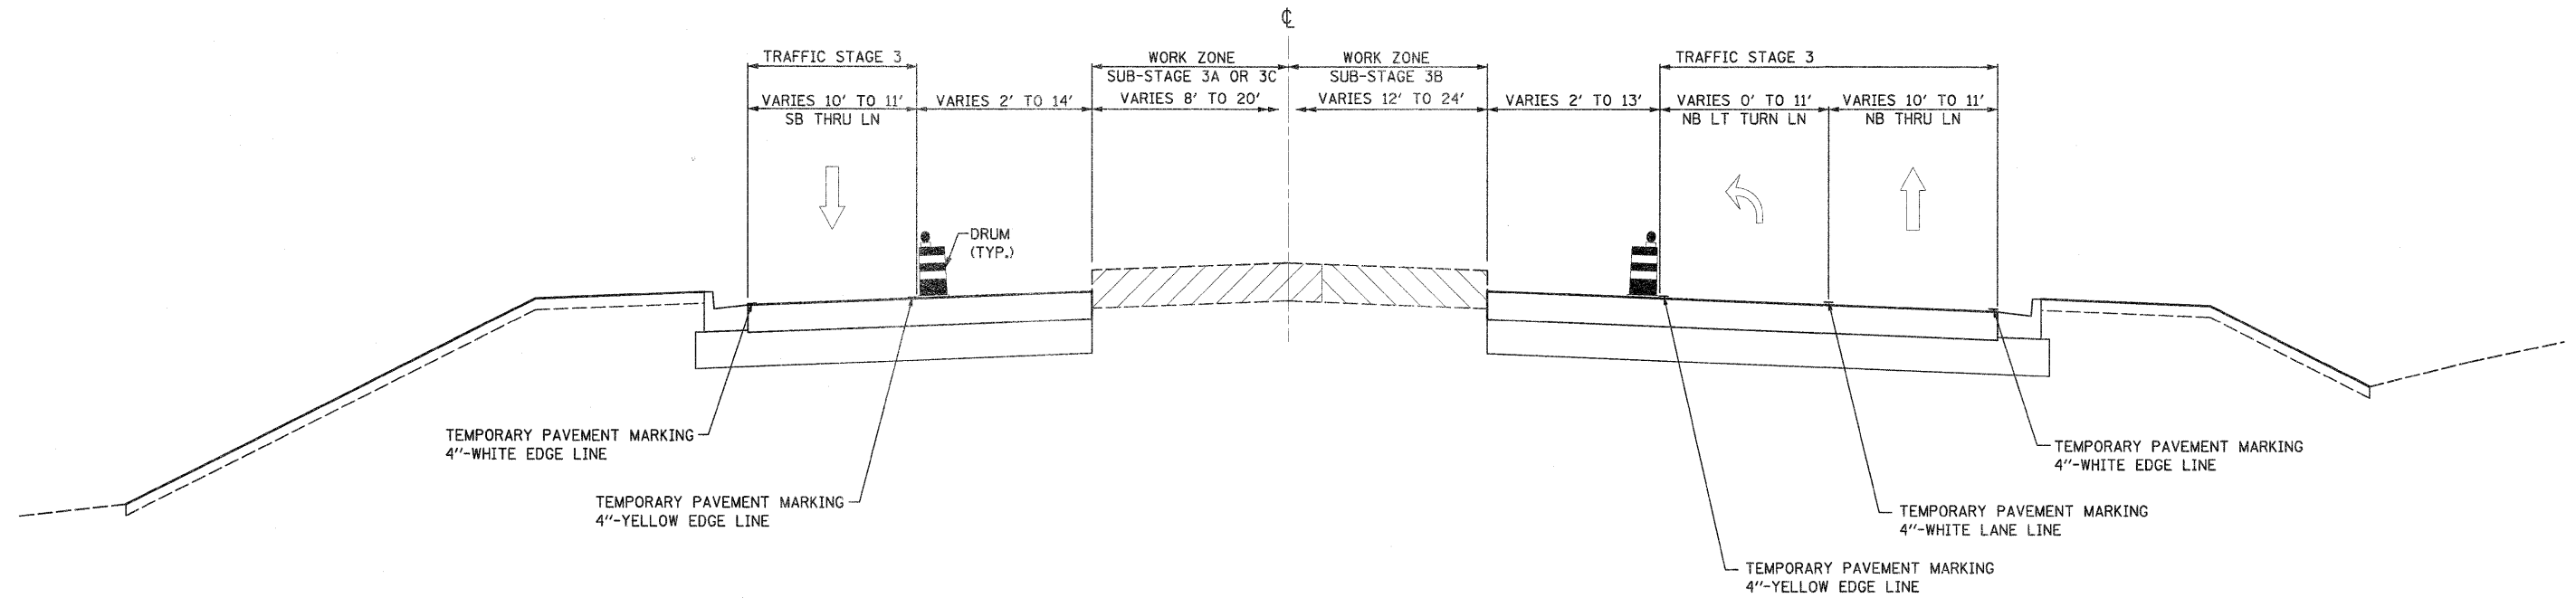

IL ROUTE 2
STA. 231+84.00 - STA. 244+95.00

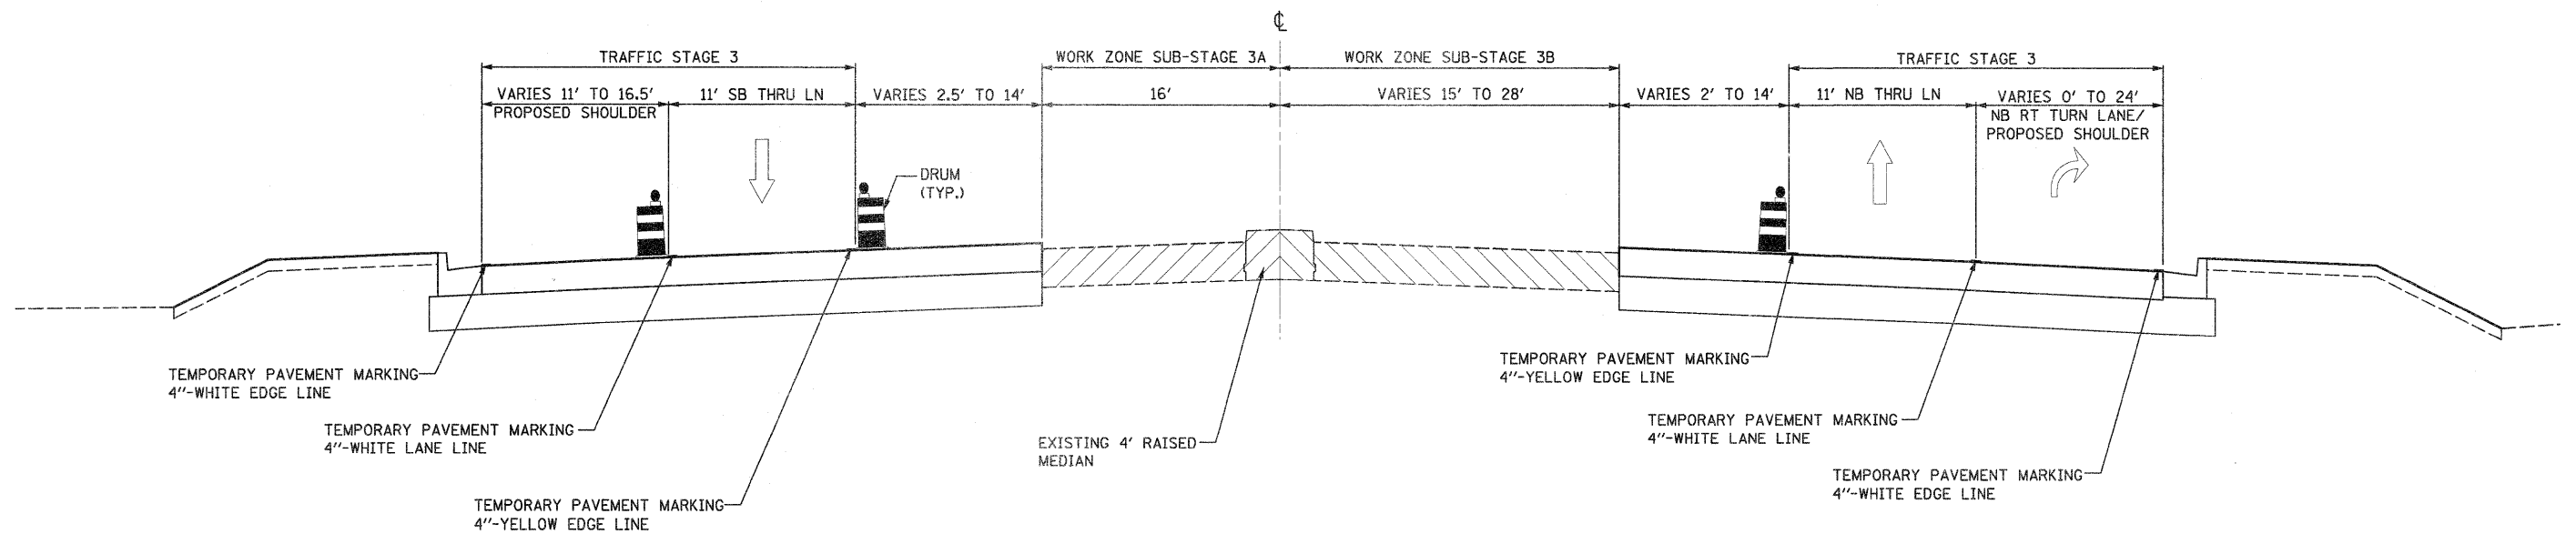

FILE NAME = D201500-sh3-staging02-typic0116.dgn	USER NAME = TERRA	DESIGNED - BCB	REVISED -	STATE OF ILLINOIS DEPARTMENT OF TRANSPORTATION	MAINTENANCE OF TRAFFIC STAGE III TYPICAL SECTIONS	F.A. RTE. 742	SECTION 34R	COUNTY WINNEBAGO	TOTAL SHEETS 491	SHEET NO. 106	
PLOT SCALE = 10.0000 1/4 IN.	CHECKED - DPA	REVISED -	SCALE:			SHEET NO. OF SHEETS	STA. TO STA.	ILLINOIS FED. AID PROJECT			
PLOT DATE = 1/16/2012	DATE - 01/17/12	REVISED -									