
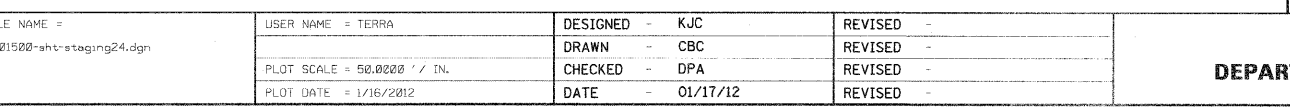
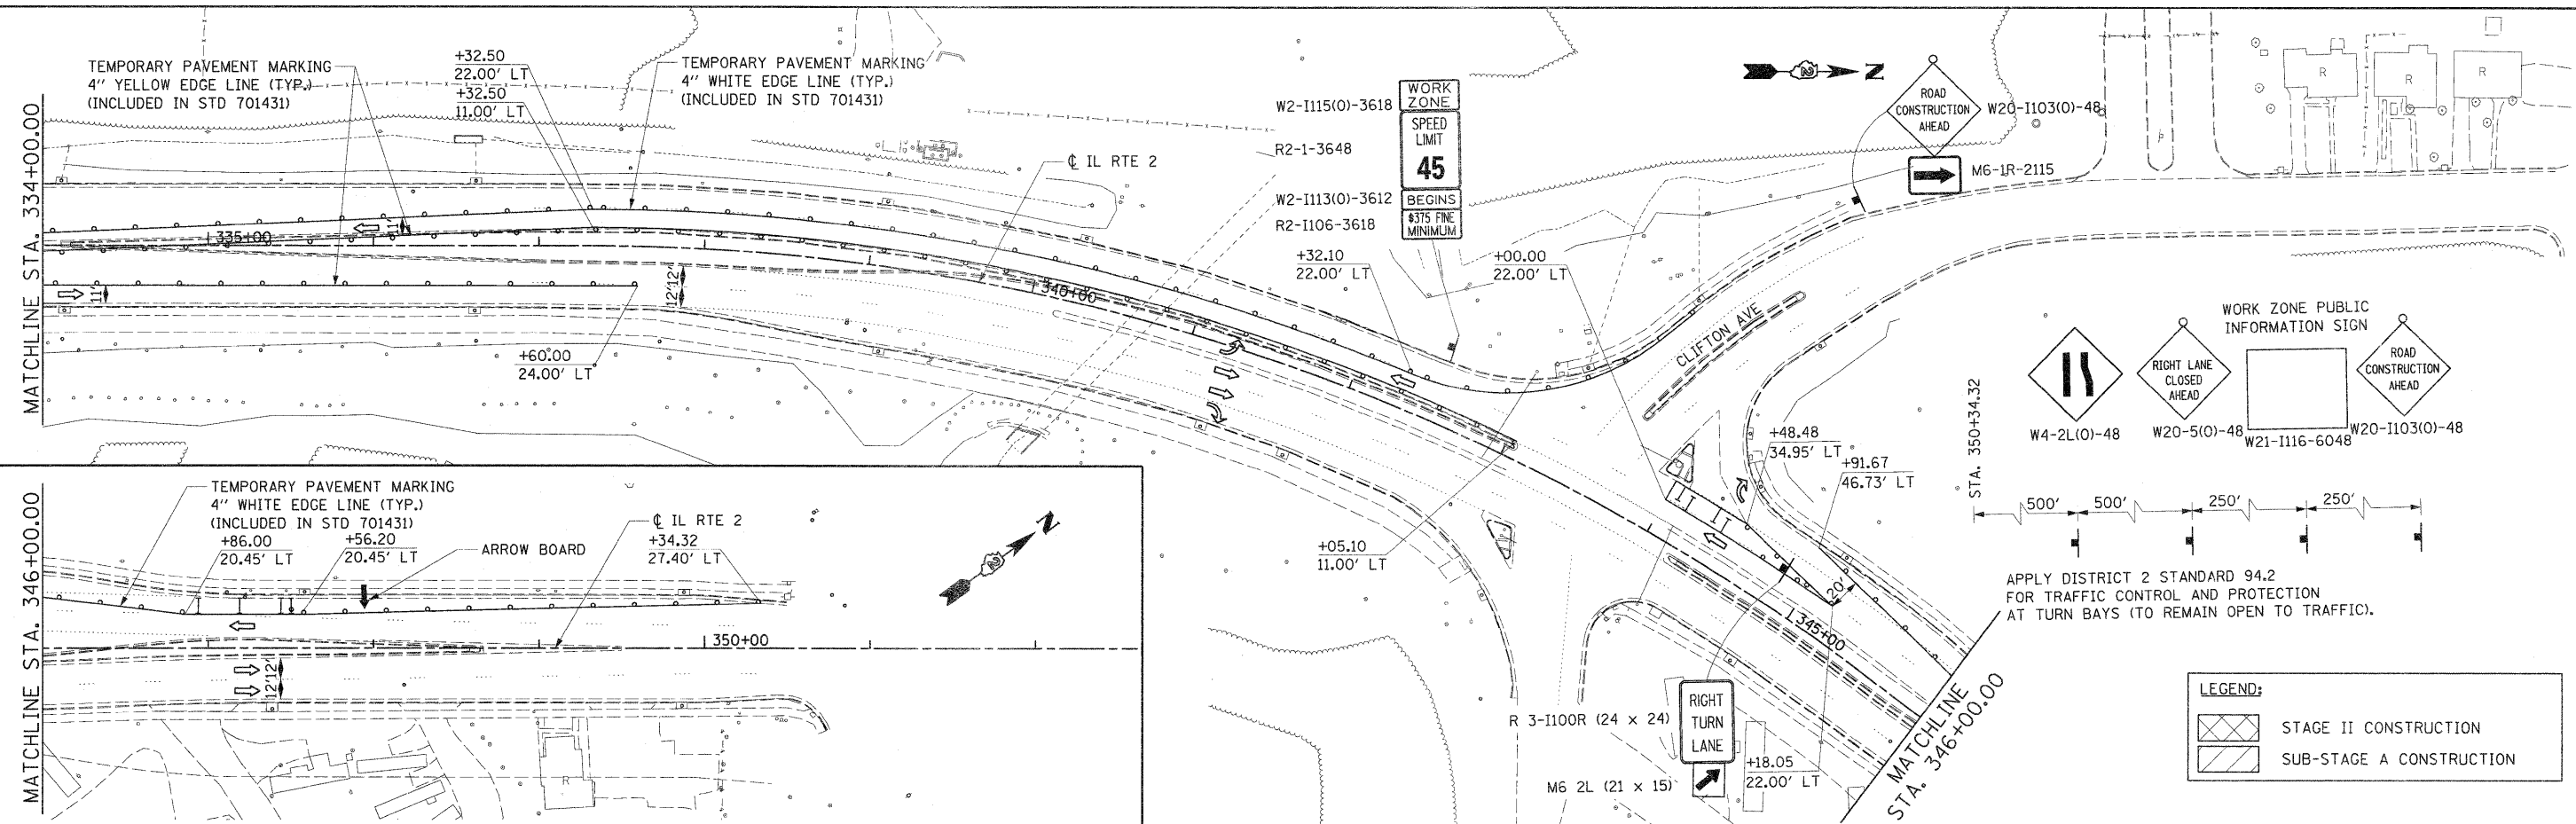


SEE SHEET 156
FOR STAGE 2A SPRINGFIELD AVENUE
ROAD CLOSURE DETOUR SIGNING

PAYMENT FOR THE STAGE 2 TRAFFIC CONTROL
AND PROTECTION ALONG NORTHBOUND AND
SOUTHBOUND IL 2 DURING CONSTRUCTION
YEAR 2013 SHALL BE PAID FOR AS TRAFFIC
CONTROL AND PROTECTION, STANDARD 701431

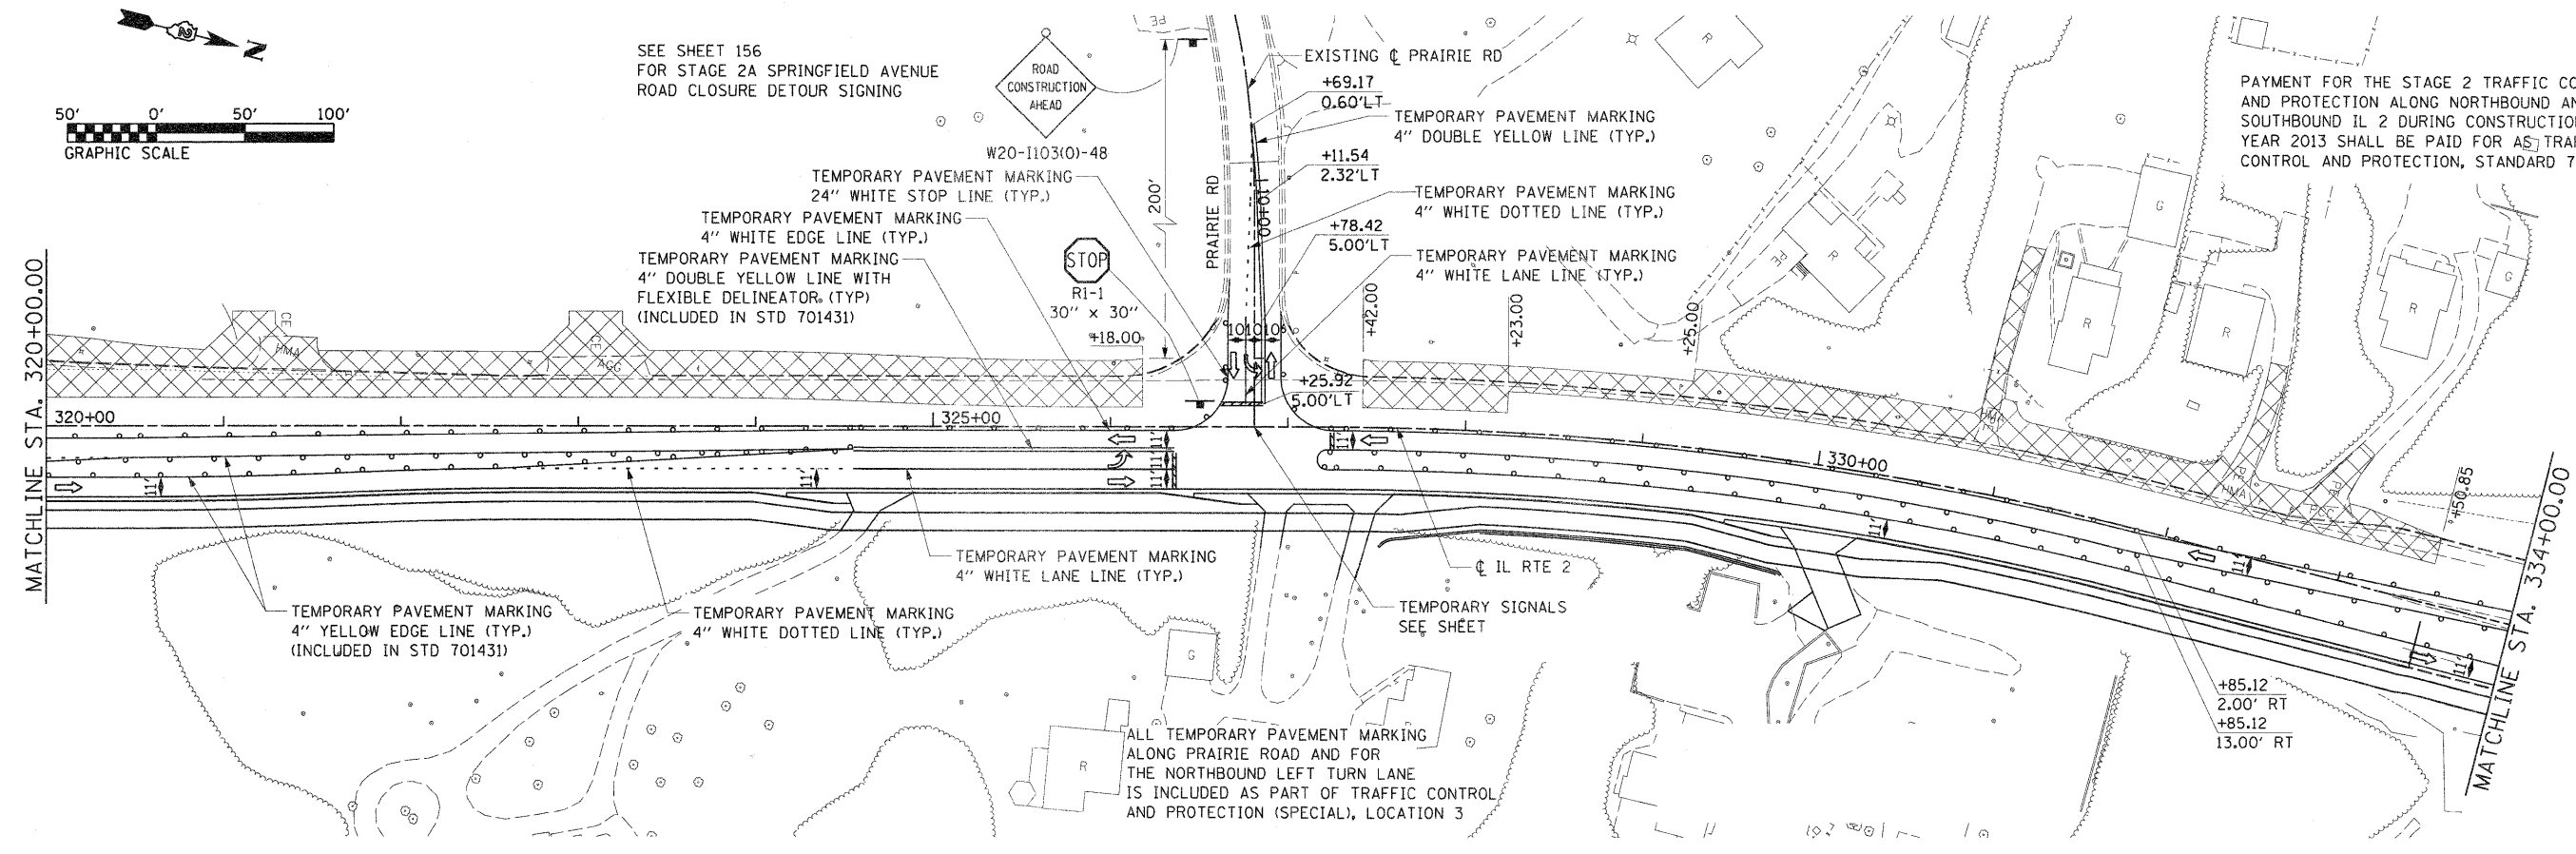

LEGEND:

	STAGE II CONSTRUCTION
	SUB-STAGE A CONSTRUCTION

FILE NAME = 0201500-sht-staging24.dgn	USER NAME = TERRA	DESIGNED - KJC	REVISED -
		DRAWN - CBC	REVISED -
		CHECKED - DPA	REVISED -
		DATE - 01/17/12	REVISED -

**STATE OF ILLINOIS
DEPARTMENT OF TRANSPORTATION**

**MAINTENANCE OF TRAFFIC PLAN
STAGE II AND SUB-STAGE A**

SCALE: 1" = 50' SHEET NO. 6 OF 9 SHEETS STA. 320+00.00 TO STA.

F.A. RTE. 742	SECTION 34R	COUNTY WINNEBAGO	TOTAL SHEETS 491	SHEET NO. 135
CONTRACT NO. 64515				
ILLINOIS FED. AID PROJECT				