
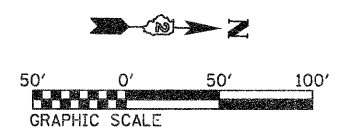


NOTES:

APPLY IDOT STANDARD 701451 RAMP CLOSURE FREEWAY/EXPRESSWAY ALONG EB US BYPASS 20 DURING STAGE 2B RAMP G CLOSURE FOR RECONSTRUCTION AND RESURFACING.

DETOUR ROUTE SIGNING AND TRAFFIC CONTROL AND PROTECTION DEVICES FOR THE CLOSURE OF RAMP G SHALL BE PAID FOR AS A COMPONENT OF THE LUMP SUM BASIS FOR TRAFFIC CONTROL AND PROTECTION, STANDARD 701451.

SEE SHEET 161 FOR ADVANCE SIGNING AND RAMP DETOUR

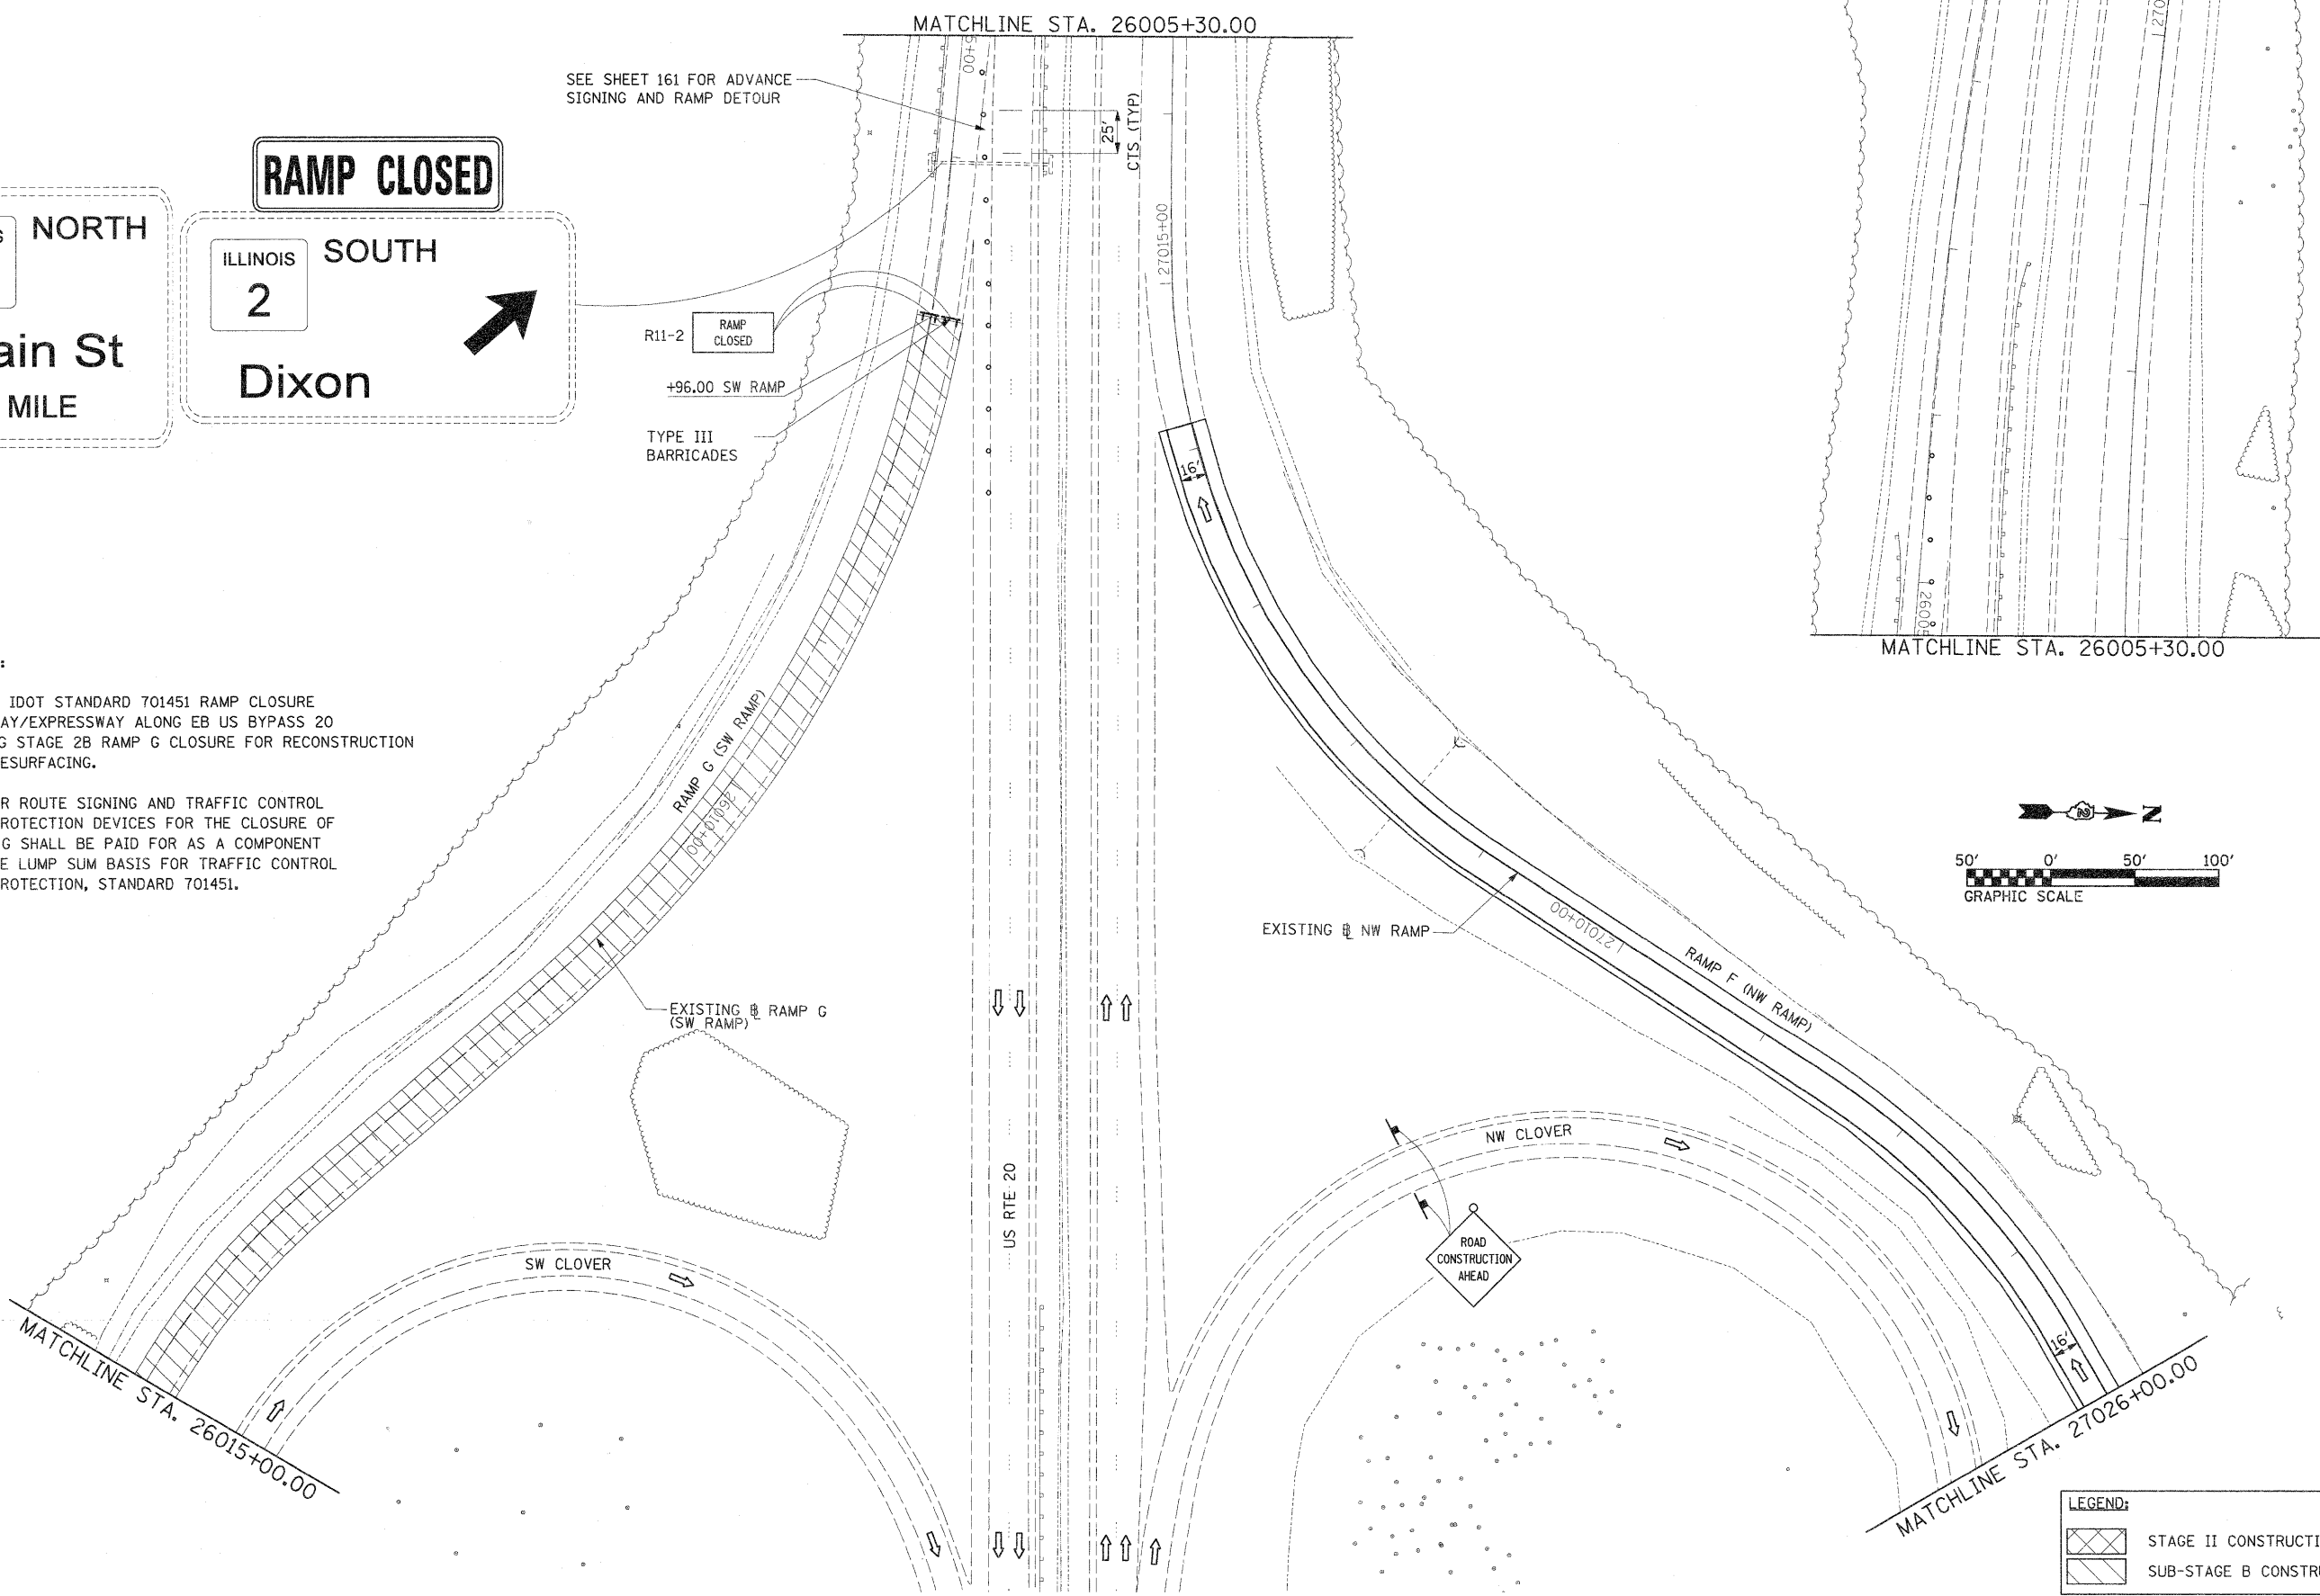

LEGEND:

	STAGE II CONSTRUCTION
	SUB-STAGE B CONSTRUCTION

FILE NAME = D201500-eh-t-staging33.dgn	USER NAME = TERRA	DESIGNED - KJC	REVISD -	STATE OF ILLINOIS DEPARTMENT OF TRANSPORTATION	MAINTENANCE OF TRAFFIC PLAN STAGE II AND SUB-STAGE B			F.A. RTE. 742	SECTION 34R	COUNTY WINNEBAGO	TOTAL SHEETS 491	SHEET NO. 145
	PLOT SCALE = 50.0000' / IN.	DRAWN - CBC	REVISD -		SCALE: 1" = 50'	SHEET NO. 7 OF 9 SHEETS	STA.	TO STA.	CONTRACT NO. 64515			
	PLOT DATE = 1/16/2012	CHECKED - DPA	REVISD -		ILLINOIS FED. AID PROJECT							
		DATE - 01/17/12	REVISD -									