
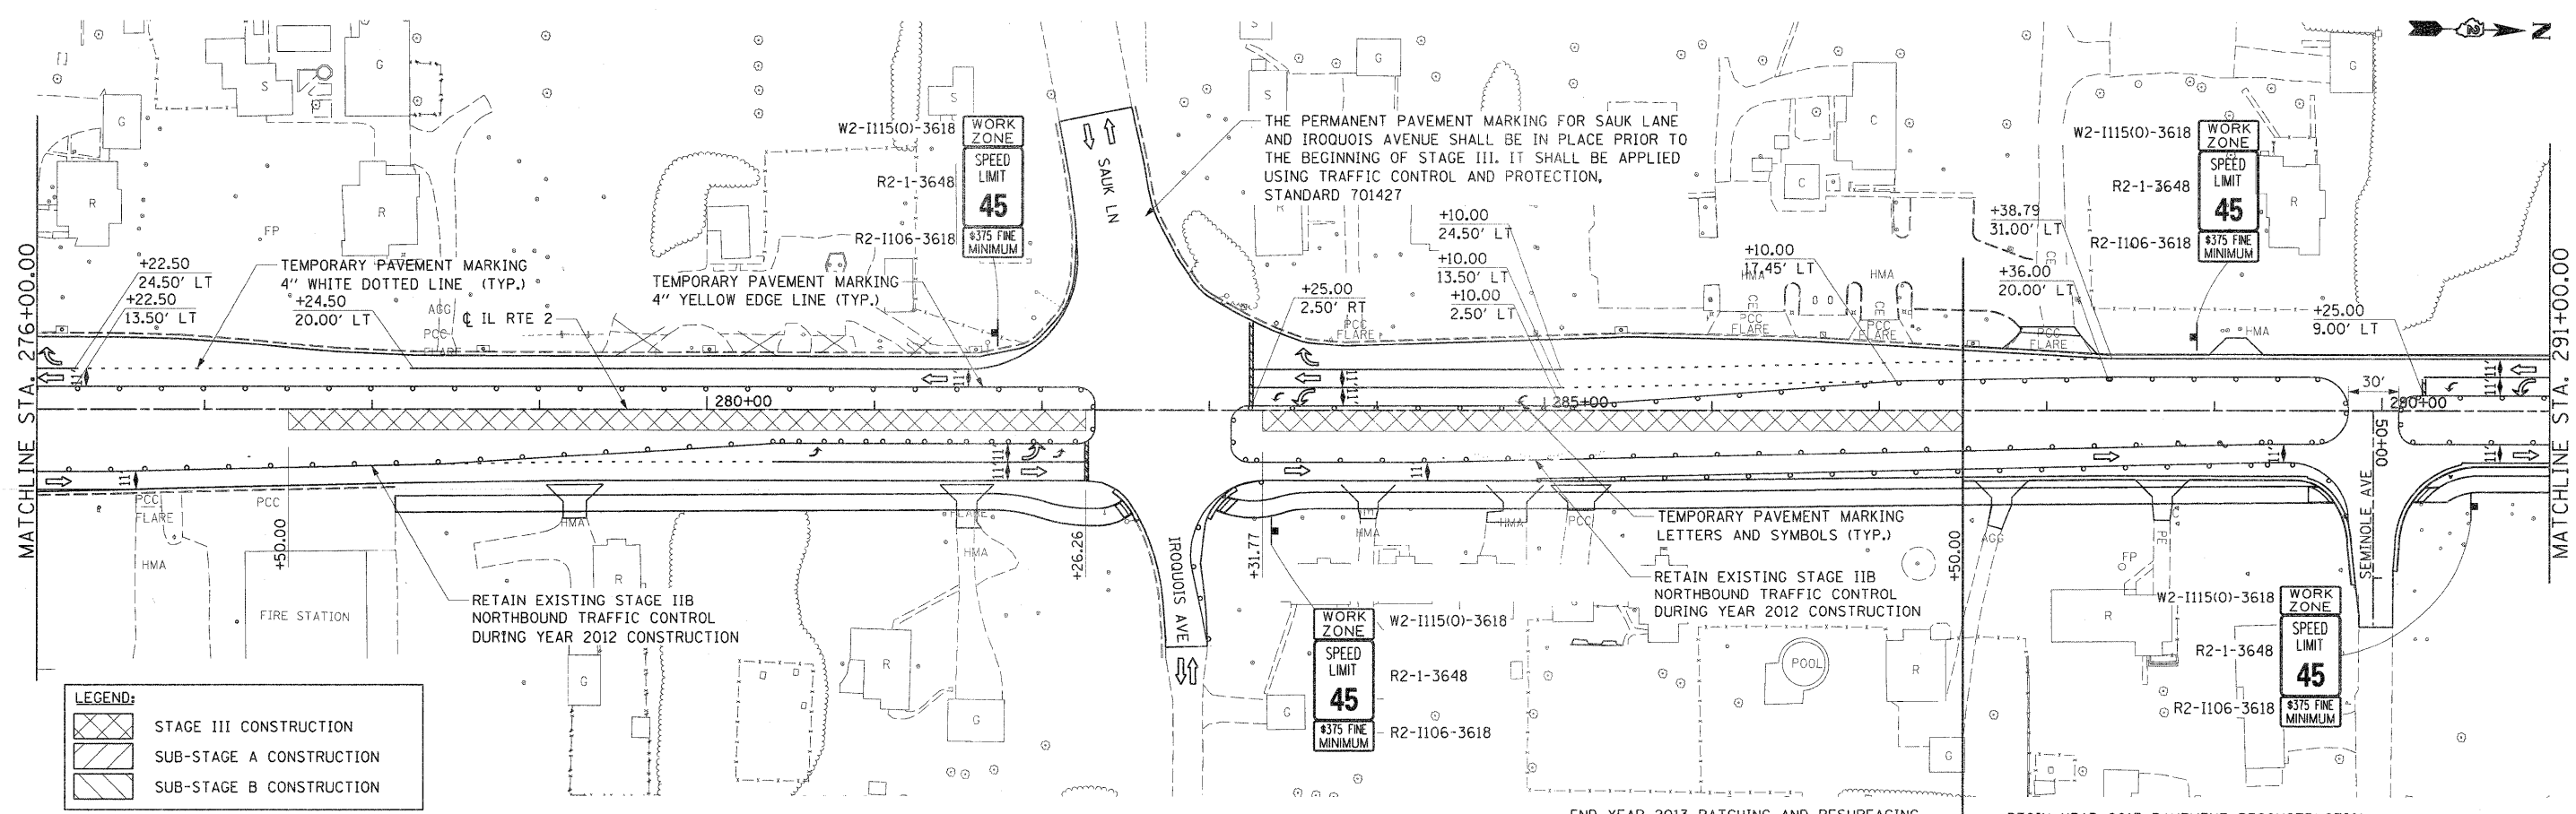


NOTE:
CONTINUE APPLICATION OF STAGE IIB TRAFFIC CONTROL AND PROTECTION, STANDARD 701502 AS MODIFIED TO PROVIDE CENTERLINE STRIPING IN LIEU OF DRUMS.

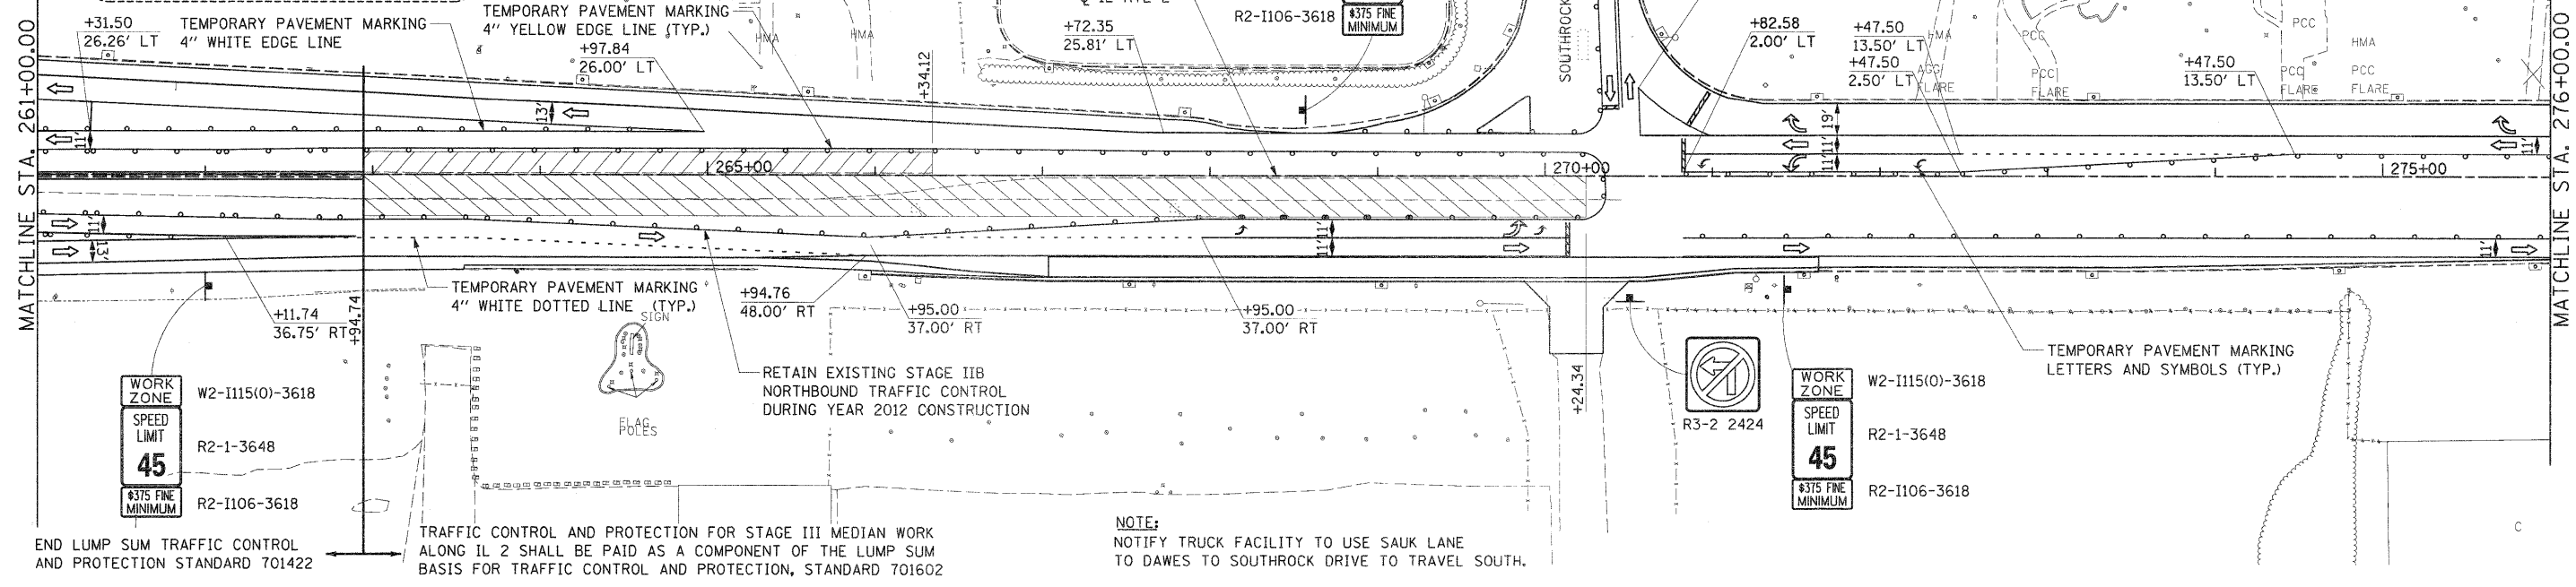

LEGEND:

	STAGE III CONSTRUCTION
	SUB-STAGE A CONSTRUCTION
	SUB-STAGE B CONSTRUCTION

FILE NAME = D201500-sh-t-staging38.dgn	USER NAME = TERRA	DESIGNED - BCB	REVISED -	STATE OF ILLINOIS DEPARTMENT OF TRANSPORTATION	MAINTENANCE OF TRAFFIC PLAN STAGE III			F.A. RTE. 742	SECTION 34R	COUNTY WINNEBAGO	TOTAL SHEETS 491	SHEET NO. 151
PLOT SCALE = 50.0000' / 1"	CHECKED - DPA	DATE - 01/17/12	REVISED -		SCALE: 1" = 50'	SHEET NO. 4 OF 7 SHEETS	STA. 261+00.00 TO STA. 291+00.00	CONTRACT NO. 64515				
PLOT DATE = 1/16/2012	DATE - 01/17/12	REVISED -	REVISED -		ILLINOIS FED. AID PROJECT							