


	PAVEMENT REMOVAL		HMA SURFACE REMOVAL (VARIABLE DEPTH)
	PAVEMENT REMOVAL (PAID FOR AS EARTH EX.)		DRIVEWAY PAVEMENT REMOVAL
	MEDIAN REMOVAL		DRIVEWAY PAVEMENT REMOVAL (PAID FOR AS EARTH EX.)
	PAVED SHOULDER REMOVAL		TREE REMOVAL, ACRES
	CURB & GUTTER REMOVAL		

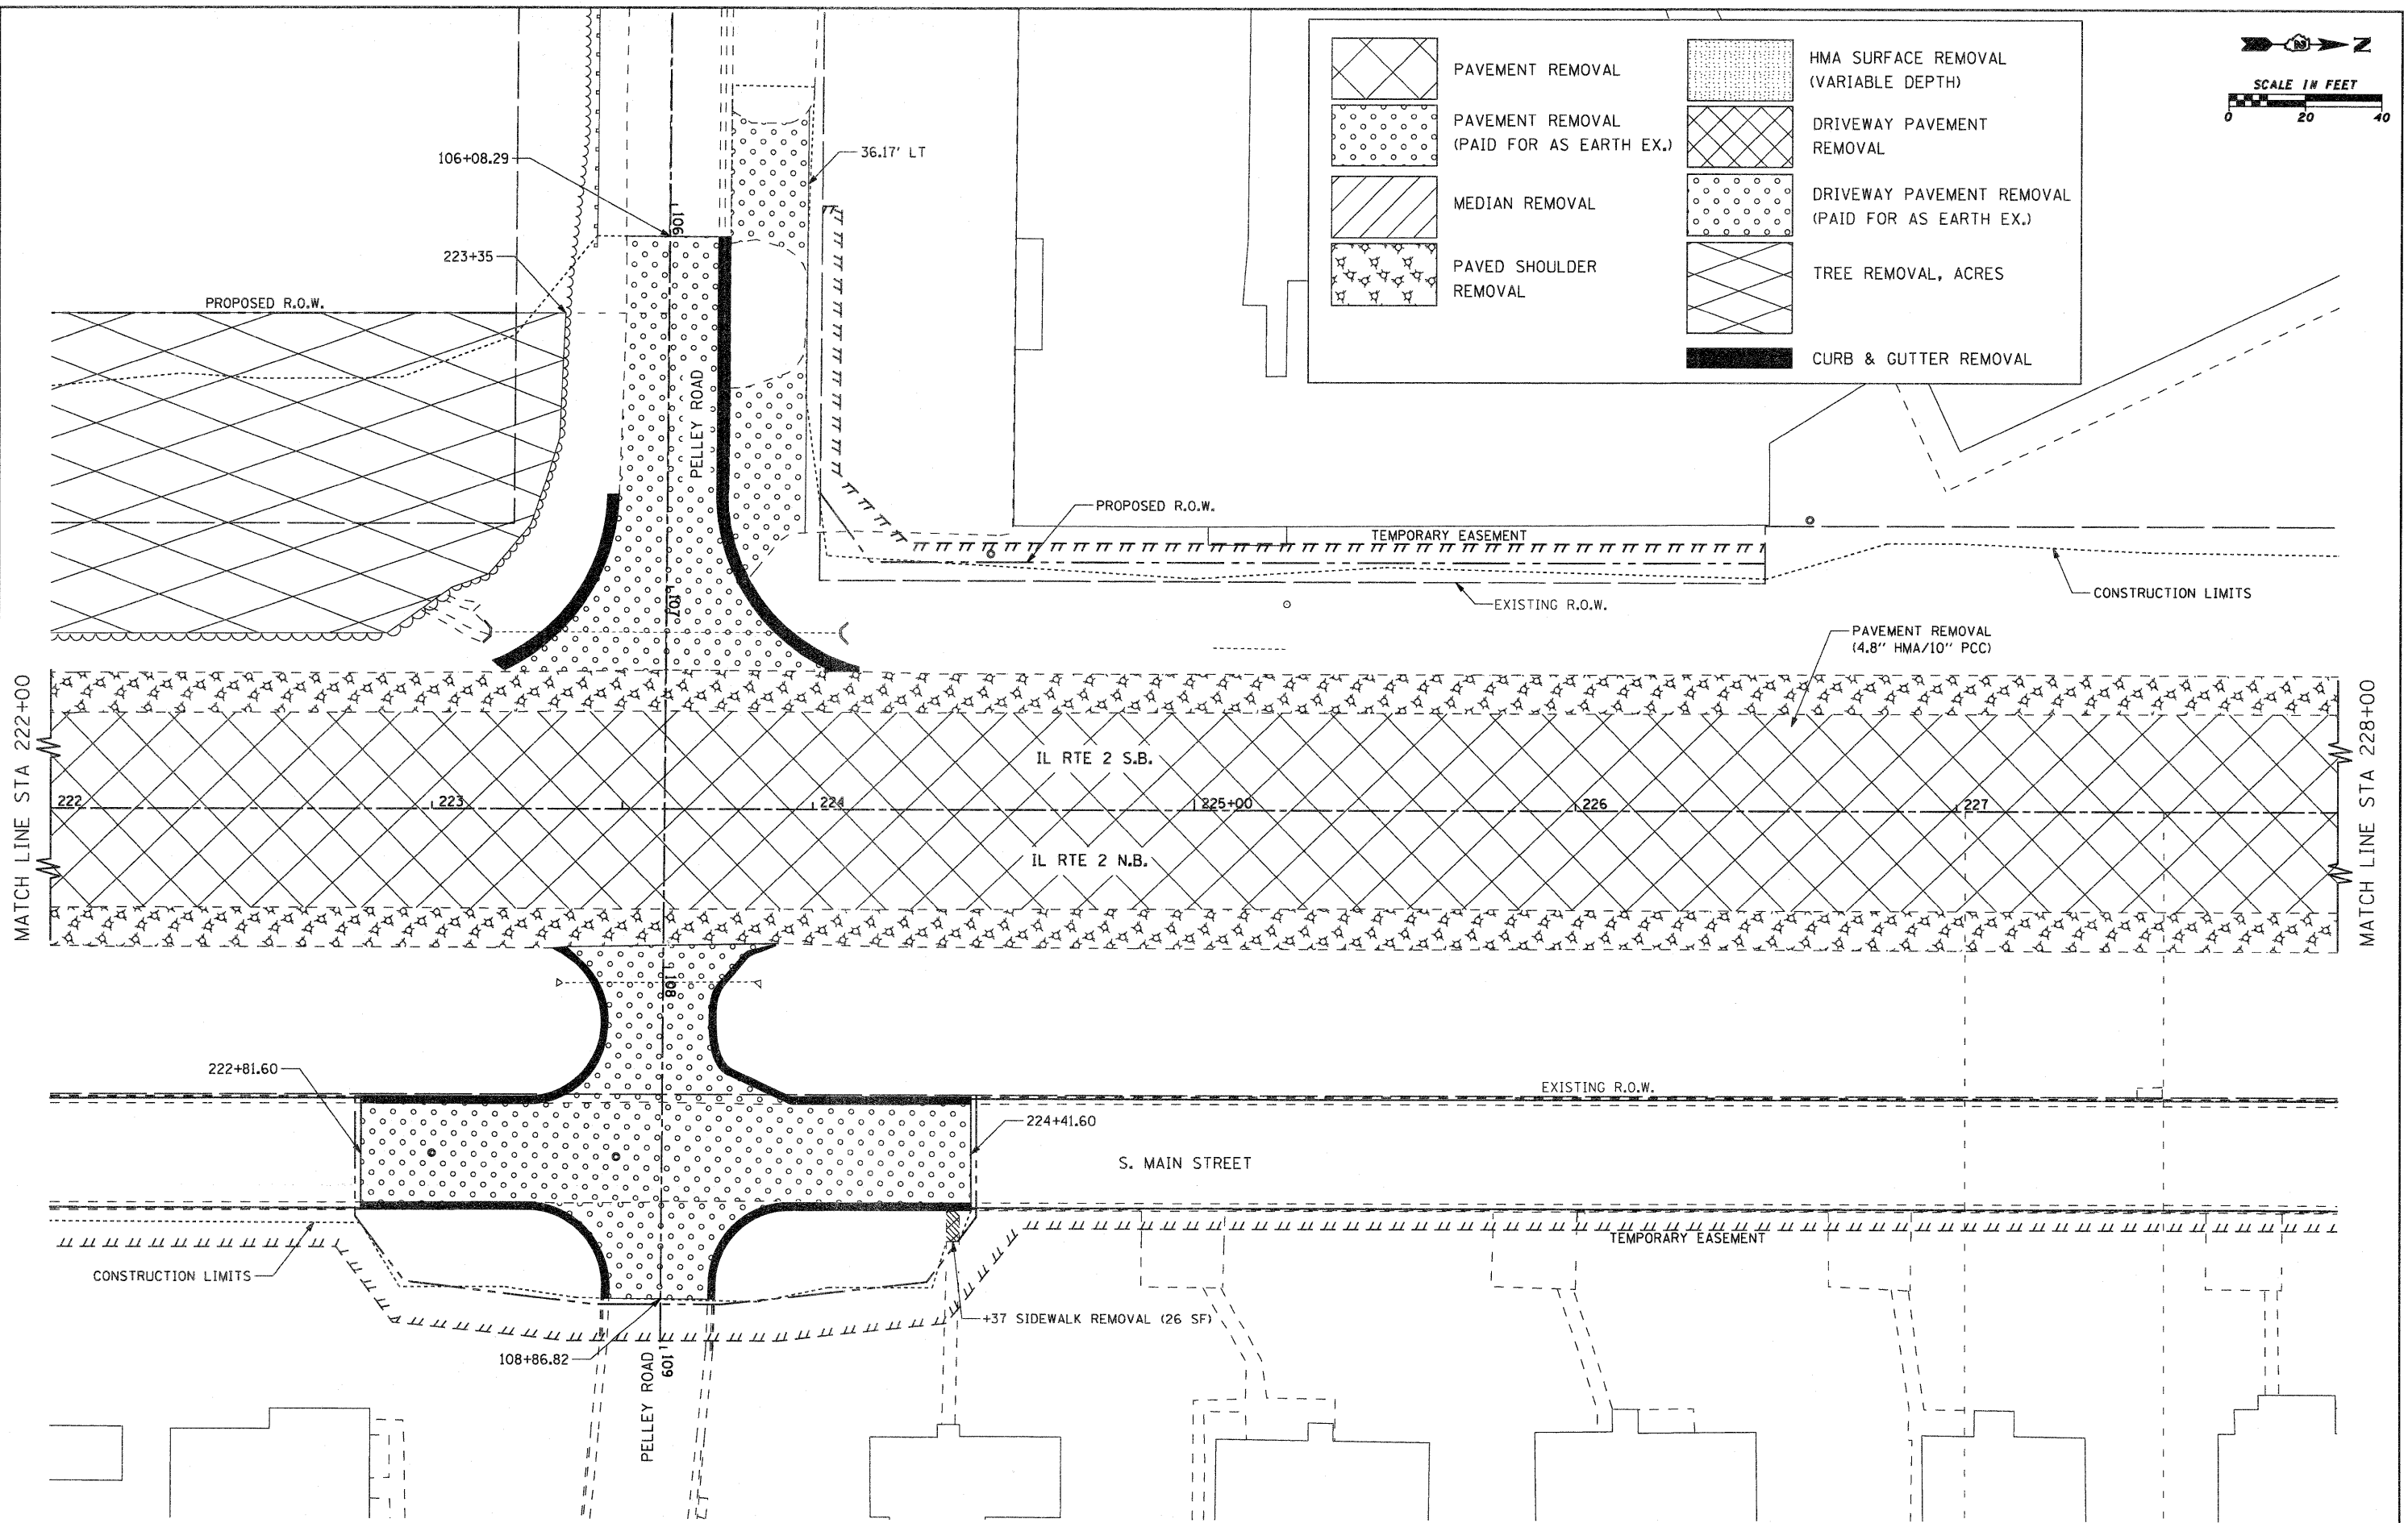

FILE NAME =	USER NAME = pstp	DESIGNED -	REVISED -	STATE OF ILLINOIS DEPARTMENT OF TRANSPORTATION	FAP 742 (IL 2) REMOVAL PLAN	F.A.P. RTE.	SECTION	COUNTY	TOTAL SHEETS	SHEET NO.	
gr\2010\trans\bl0t001\dgn\removal plans\	12\001500 REM IL2 2.dgn	DRAWN -	REVISED -			742	34R	WINNEBAGO	491	225	
	PLOT SCALE = 20.0000' / IN.	CHECKED -	REVISED -			SCALE: 1" = 20' SHEET NO. OF SHEETS STA. 222+00.00 TO STA. 228+00.00					
	PLOT DATE = 1/26/2012	DATE -	REVISED -			CONTRACT NO. 64515					
ILLINOIS FED. AID PROJECT											