


	PAVEMENT REMOVAL		HMA SURFACE REMOVAL (VARIABLE DEPTH)
	PAVEMENT REMOVAL (PAID FOR AS EARTH EX.)		DRIVEWAY PAVEMENT REMOVAL
	MEDIAN REMOVAL		DRIVEWAY PAVEMENT REMOVAL (PAID FOR AS EARTH EX.)
	PAVED SHOULDER REMOVAL		TREE REMOVAL, ACRES
			CURB & GUTTER REMOVAL

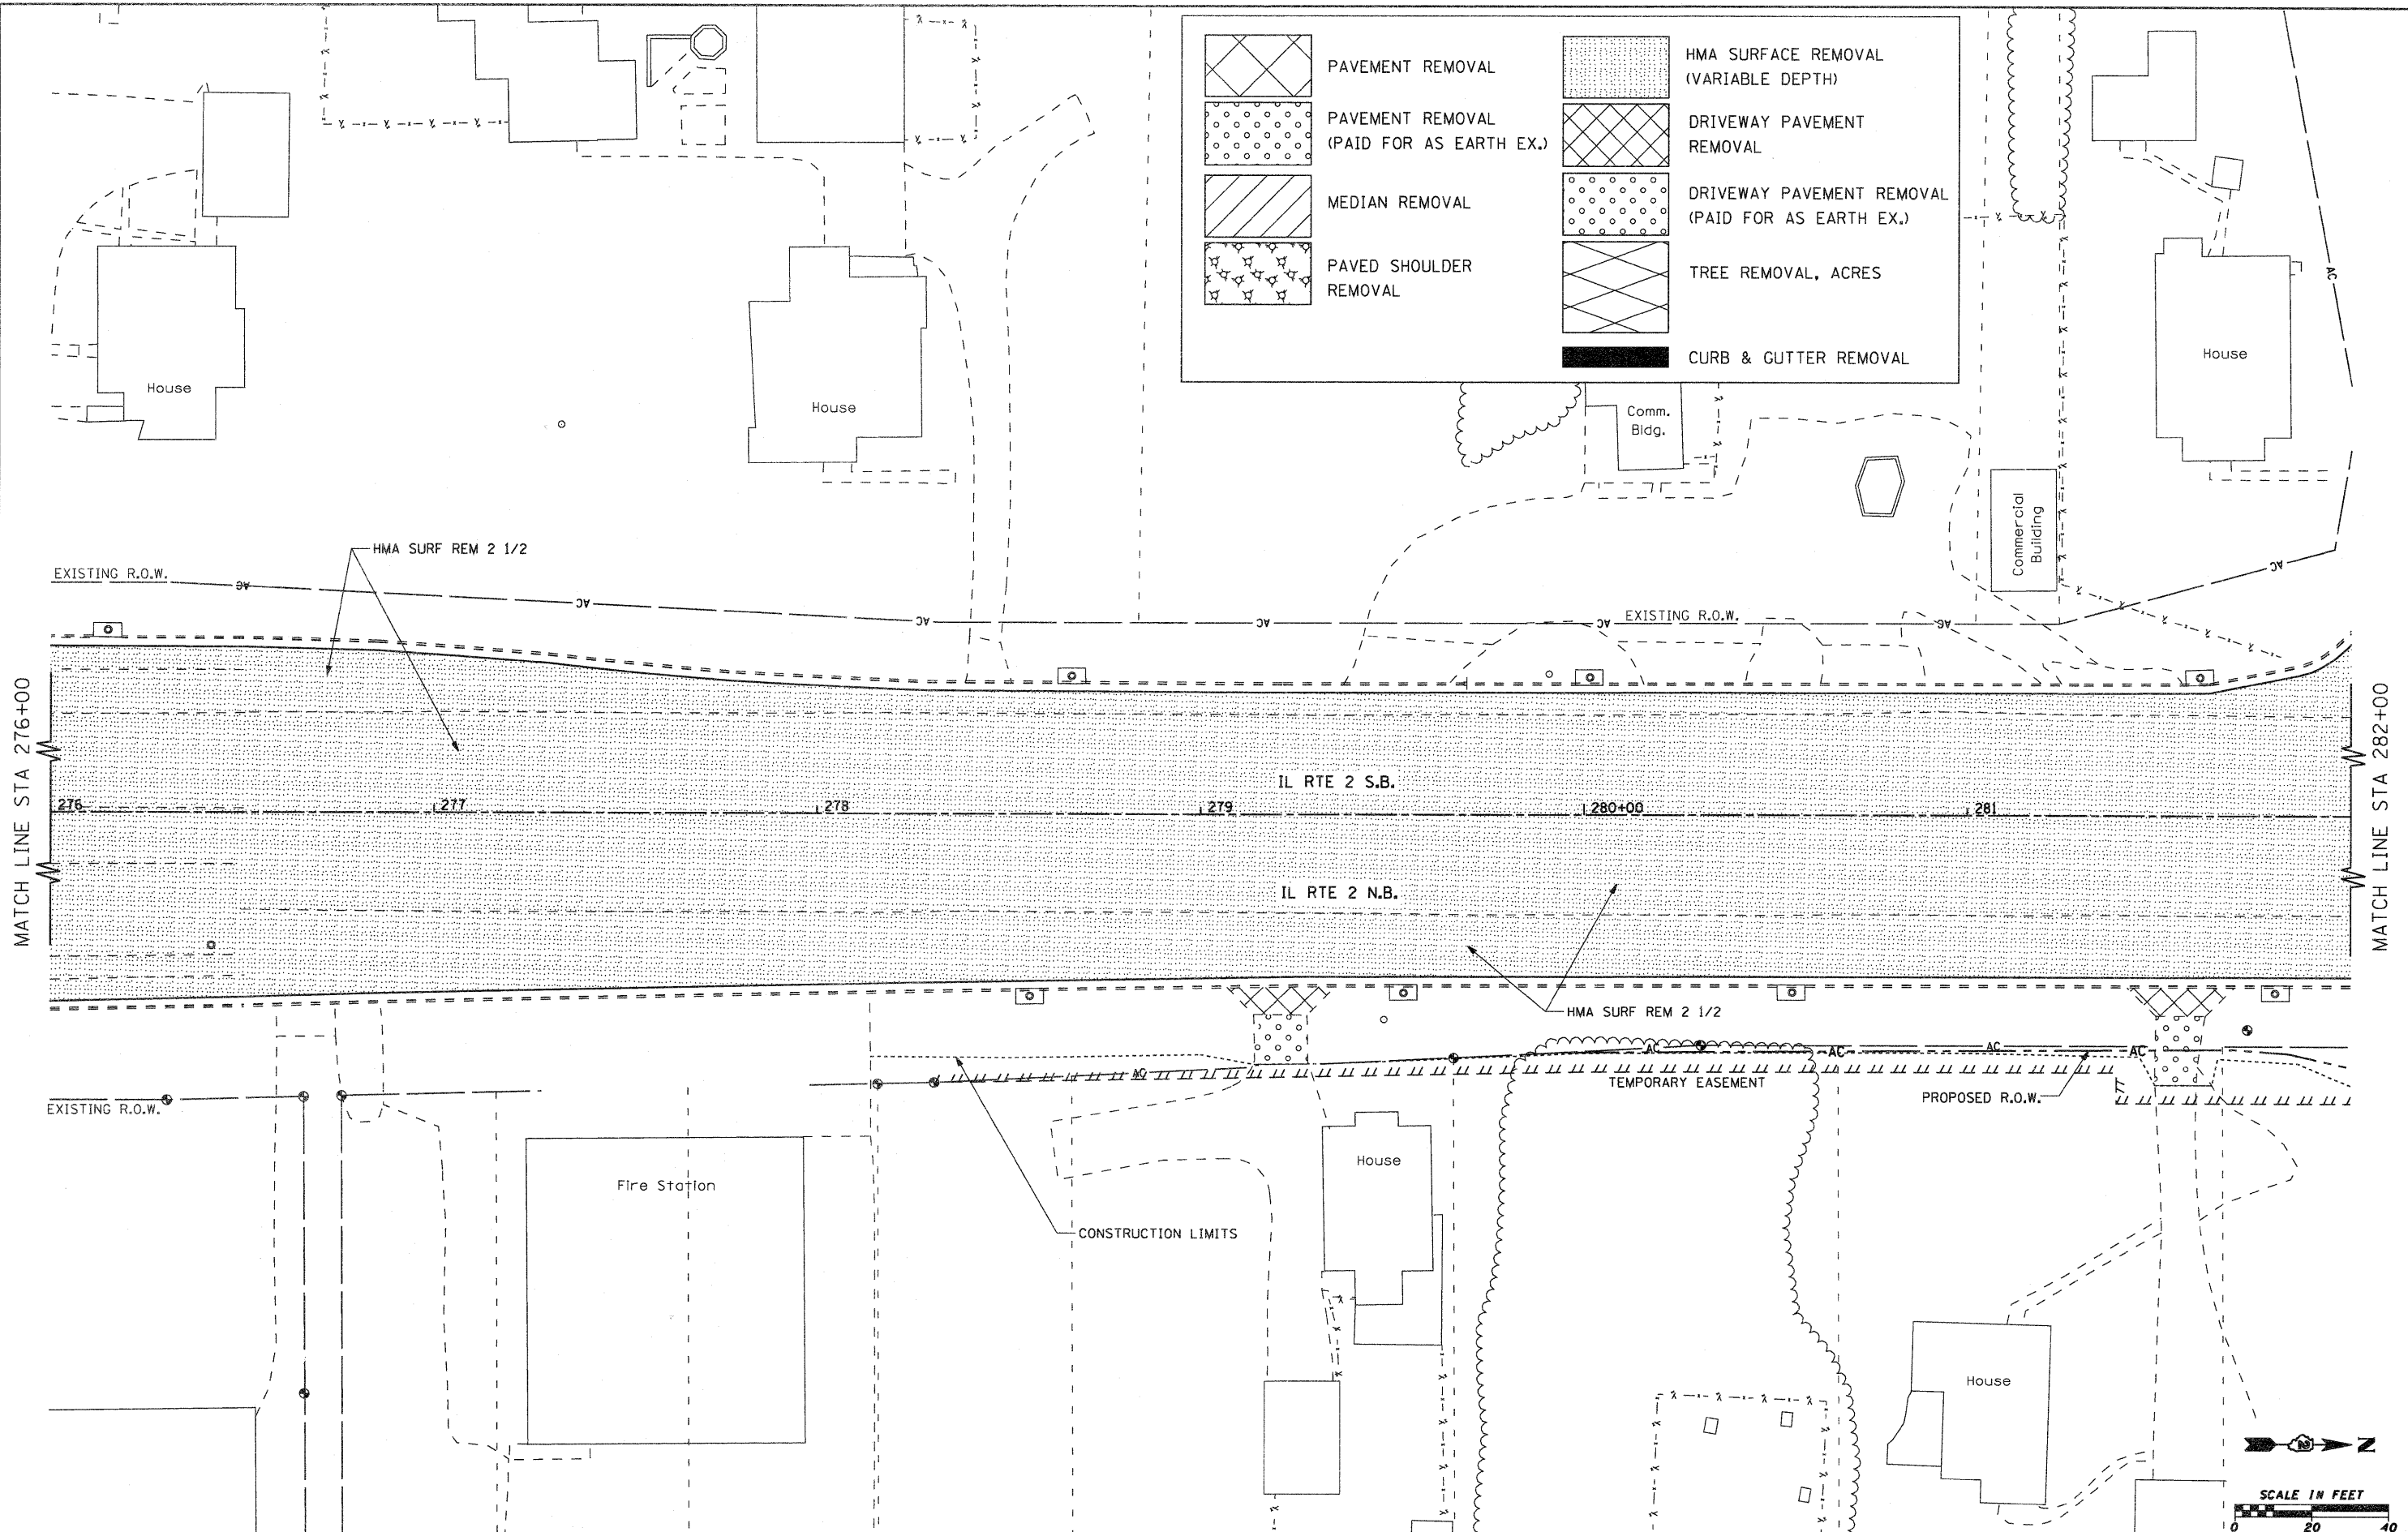

FILE NAME =	USER NAME = pstp	DESIGNED -	REVISED -	<b>STATE OF ILLINOIS DEPARTMENT OF TRANSPORTATION</b>	<b>FAP 742 (IL 2) REMOVAL PLAN</b>		F.A.P. RTE.	SECTION	COUNTY	TOTAL SHEETS	SHEET NO.	
gs\2010\trans\bl0t001\dgn\removal plans	12\001500 REM IL2 11.dgn	DRAWN -	REVISED -		SCALE: 1" = 20'	SHEET NO.	OF	742	34R	WINNEBAGO	491	234
	PLOT SCALE = 20.0000' / IN.	CHECKED -	REVISED -		STA. 276+00.00 TO STA. 282+00.00			CONTRACT NO. 64515				
	PLOT DATE = 1/26/2012	DATE -	REVISED -		ILLINOIS FED. AID PROJECT							

