


NOTE:  
SEE LAYOUT PLAN FOR ISLAND STATION/OFFSETS

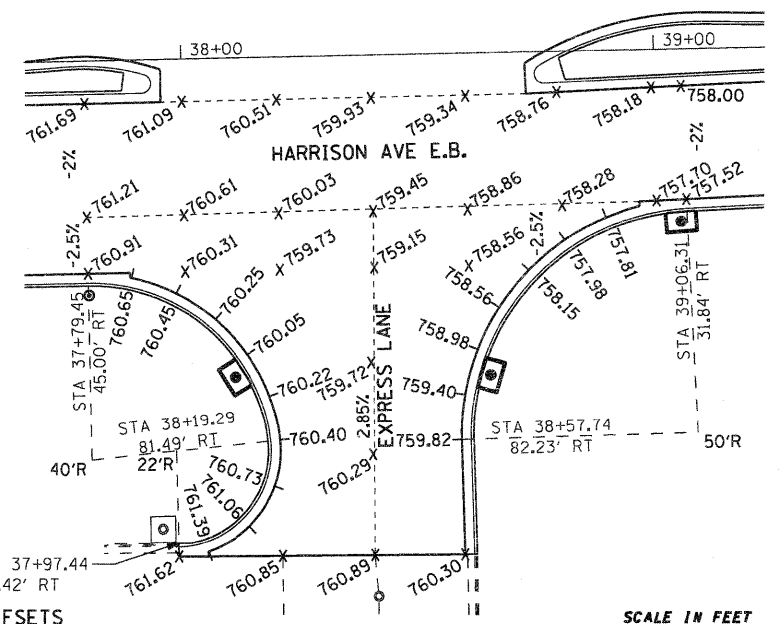

FILE NAME =	USER NAME = pcp	DESIGNED -	REVISED -	<b>STATE OF ILLINOIS DEPARTMENT OF TRANSPORTATION</b>	<b>FAP 742 (IL 2)</b>		F.A.P. RTE.	SECTION	COUNTY	TOTAL SHEETS	SHEET NO.
g:\2010\trans\bl\001\dgn\elevations\Harrison Detail.dgn		DRAWN -	REVISED -		<b>SPRINGFIELD &amp; HARRISON AVENUE PAVEMENT ELEVATIONS</b>		742	34R	WINNEBAGO	491	255
		CHECKED -	REVISED -		SCALE: 1" = 20'		SHEET NO. OF SHEETS		CONTRACT NO. 64515		
		DATE -	REVISED -		STA. TO STA.		ILLINOIS FED. AID PROJECT				