


TRAFFIC SIGNALS LEGEND

- | | | | |
|----|---|----|-------------------------------|
| ⊙ | PROPOSED CABLE NUMBER
* = CABLE NUMBER | ⊙ | PEDESTRIAN PUSH BUTTON |
| ←Y | LEFT TURN YELLOW | 📷 | VEHICLE DETECTION CAMERA |
| ←G | LEFT TURN GREEN | ⊠ | PROPOSED SIGNAL CONTROLLER |
| □ | SIGNAL SECTION 12" | ⊠ | EXISTING SERVICE INSTALLATION |
| 🚶 | WALK/DON'T WALK SECTION
W/ COUNTDOWN TIMER | TS | TRANSFER SWITCH |
| ☀ | LUMINAIRE | | |

PROPOSED PHASE DIAGRAM

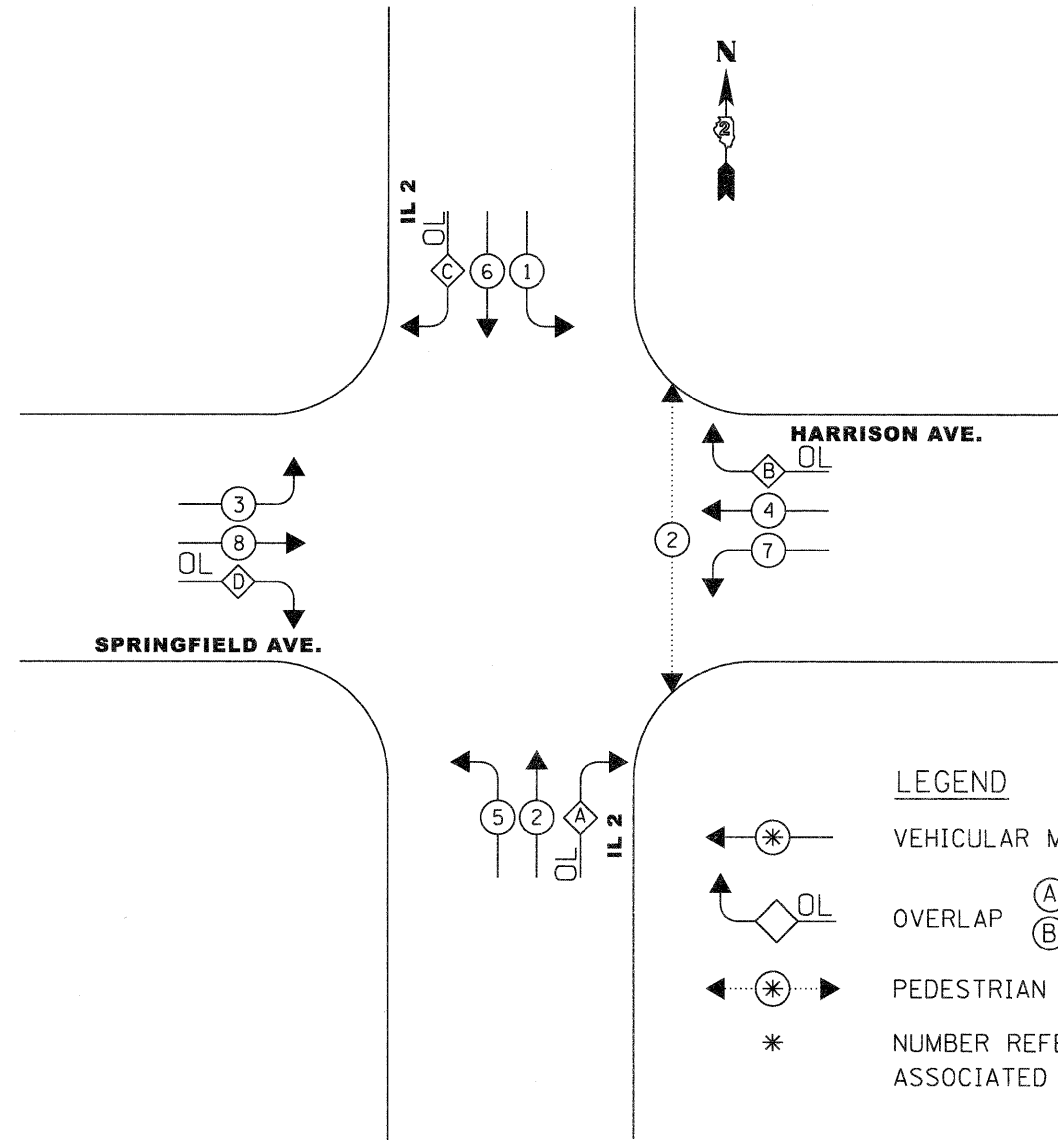

LEGEND

- | | |
|------|--|
| ←* | VEHICULAR MOVEMENT |
| ⊠ OL | OVERLAP (A) = 7 (C) = 3
(B) = 1 (D) = 5 |
| ←*→ | PEDESTRIAN PHASE |
| * | NUMBER REFERS TO ASSOCIATED PHASE |

ALL TRAFFIC SIGNAL MAST ARMS, CONTROLLER CABINETS, HANDHOLES (LIDS AND FRAMES), AND EXPOSED METALLIC CONDUITS SHALL BE GROUNDED AND SAFETY BONDED IN ACCORDANCE WITH NEC REQUIREMENTS

FILE NAME = D2015100-sh-t-ts03.dgn

USER NAME = TERRA
PLOT SCALE = 20,0000 / 1 IN.
PLOT DATE = 2/3/2012

DESIGNED - MCH
DRAWN - MCH
CHECKED - DPA
DATE - 01/17/12

REVISED -
REVISED -
REVISED -
REVISED -

**STATE OF ILLINOIS
DEPARTMENT OF TRANSPORTATION**

**PHASING AND WIRING DIAGRAM
IL ROUTE 2 AND HARRISON AVENUE**

SCALE: 1" = 20' SHEET NO. 2 OF 5 SHEETS STA. TO STA.

F.A. RTE.	SECTION	COUNTY	TOTAL SHEETS	SHEET NO.
742	34R	WINNEBAGO	491	297
CONTRACT NO. 64515				
ILLINOIS FED. AID PROJECT				