


PROPOSED NORTHBOUND TRAFFIC SIGNAL
NORTHEAST CORNER OF IL ROUTE 2 AND
SPRINGFIELD AVE/HARRISON AVENUE

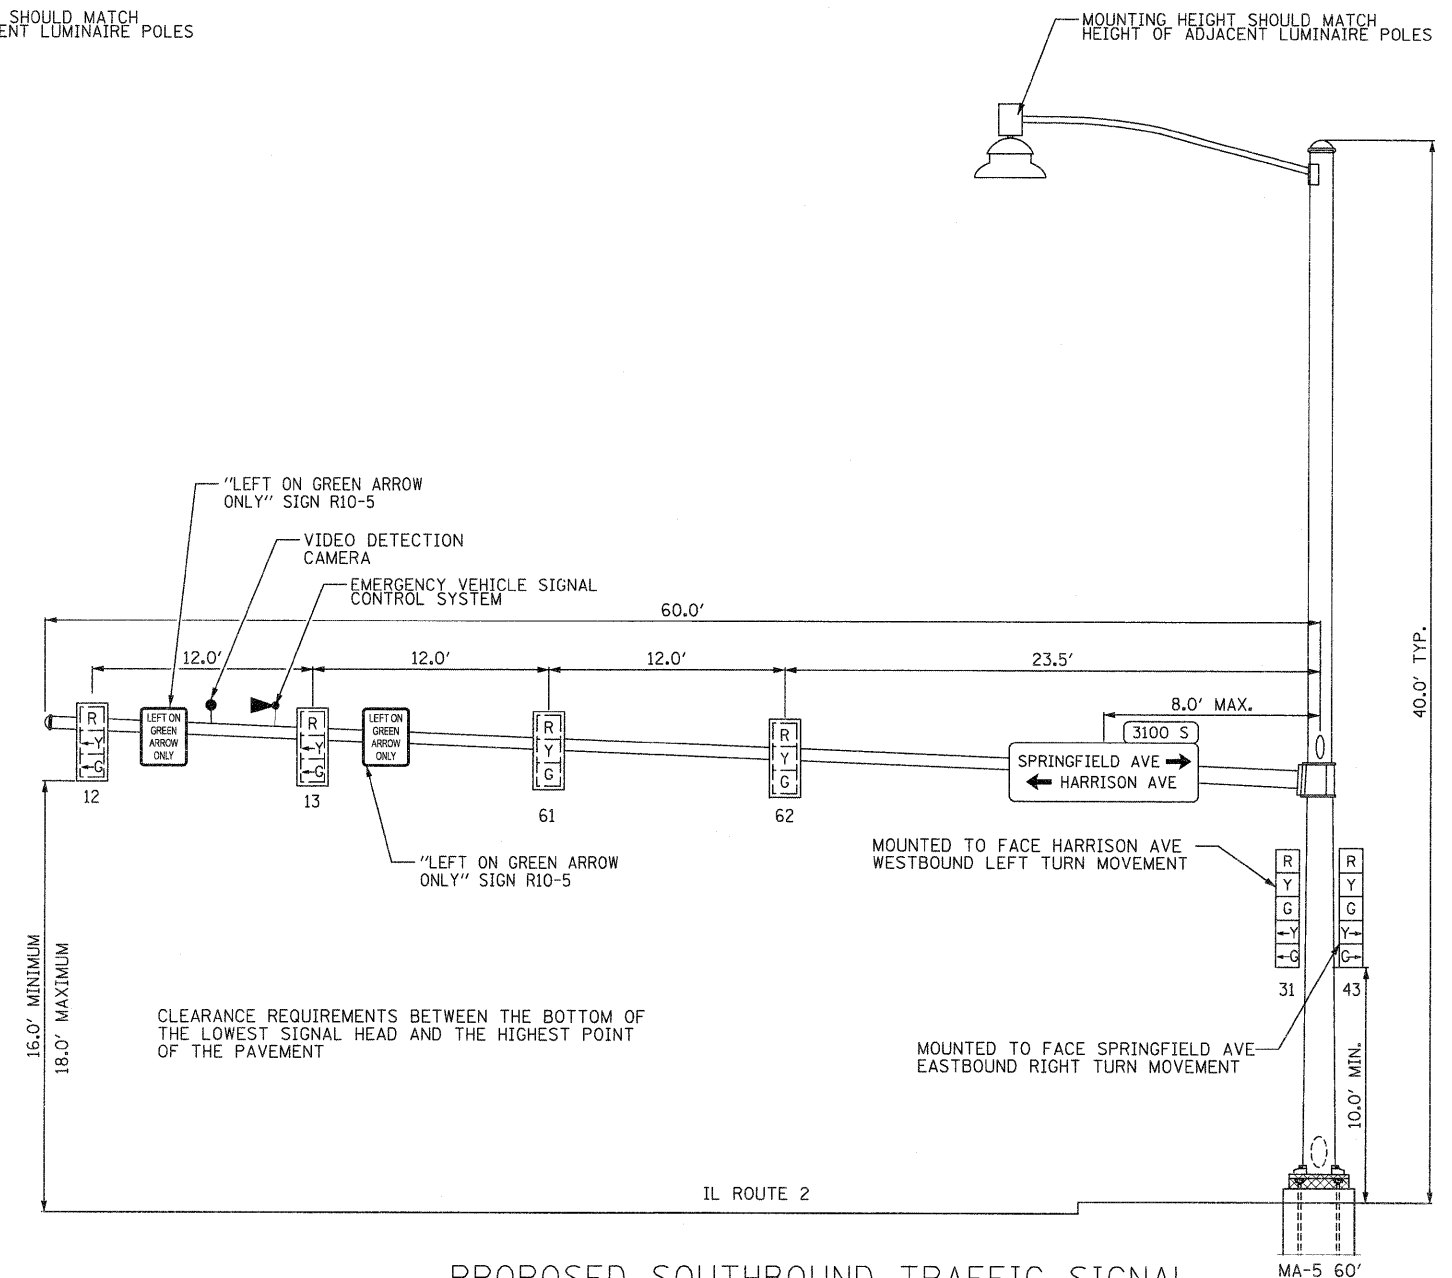

PROPOSED SOUTHBOUND TRAFFIC SIGNAL
SOUTHWEST CORNER OF IL ROUTE 2 AND
SPRINGFIELD AVE/HARRISON AVENUE

FILE NAME = D201500-eh-t-ts04.dgn	USER NAME = TERRA	DESIGNED - MCH	REVISED -	STATE OF ILLINOIS DEPARTMENT OF TRANSPORTATION	TRAFFIC SIGNAL INSTALLATION PLAN MAST ARM DETAILS		F.A. RTE. 742	SECTION 34R	COUNTY WINNEBAGO	TOTAL SHEETS 491	SHEET NO. 298	
PLOT SCALE = 4.0000' / IN.	CHECKED - DPA	DATE - 01/17/12	REVISED -		SCALE:	SHEET NO. 3 OF 5 SHEETS	STA.	TO STA.	CONTRACT NO. 64515			
PLOT DATE = 2/3/2012			REVISED -		ILLINOIS FED. AID PROJECT							