


PROPOSED EASTBOUND TRAFFIC SIGNAL  
SOUTHEAST CORNER OF IL ROUTE 2 AND  
SPRINGFIELD AVE/HARRISON AVENUE

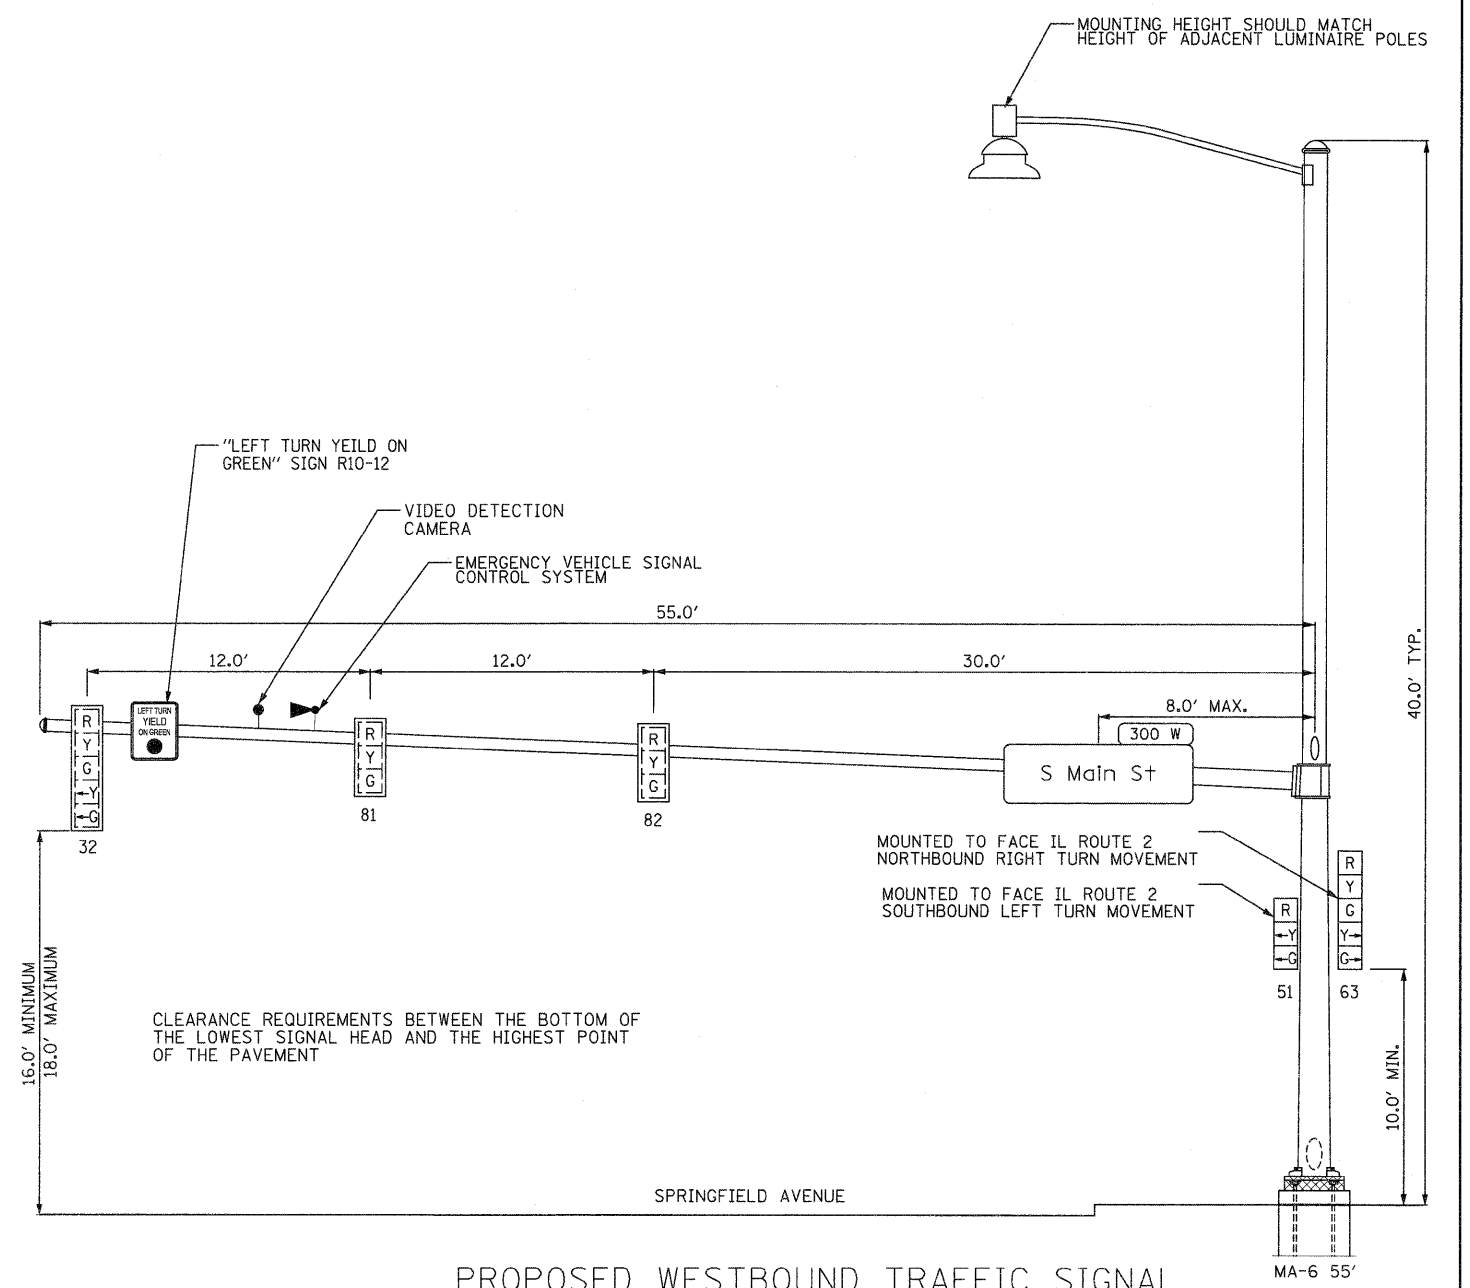

PROPOSED WESTBOUND TRAFFIC SIGNAL  
NORTHWEST CORNER OF IL ROUTE 2 AND  
SPRINGFIELD AVE/HARRISON AVENUE

FILE NAME = 0201520-sh1-ta05.dgn	USER NAME = TERRA	DESIGNED - MCH	REVISD -	<b>STATE OF ILLINOIS DEPARTMENT OF TRANSPORTATION</b>	<b>TRAFFIC SIGNAL INSTALLATION PLAN MAST ARM DETAILS</b>	F.A. RTE.	SECTION	COUNTY	TOTAL SHEETS	SHEET NO.	
	PLOT SCALE = 4.0000" / 1"	DRAWN - MCH	REVISD -			742	34R	WINNEBAGO	491	299	
	PLOT DATE = 2/3/2012	CHECKED - DPA	REVISD -			CONTRACT NO. 64515					
		DATE - 01/17/12	REVISD -			ILLINOIS FED. AID PROJECT					
					SCALE:	SHEET NO. 4 OF 5 SHEETS		STA.	TO STA.		