


IL ROUTE 2
AT BOX CULVERT
(STA. 294+79)

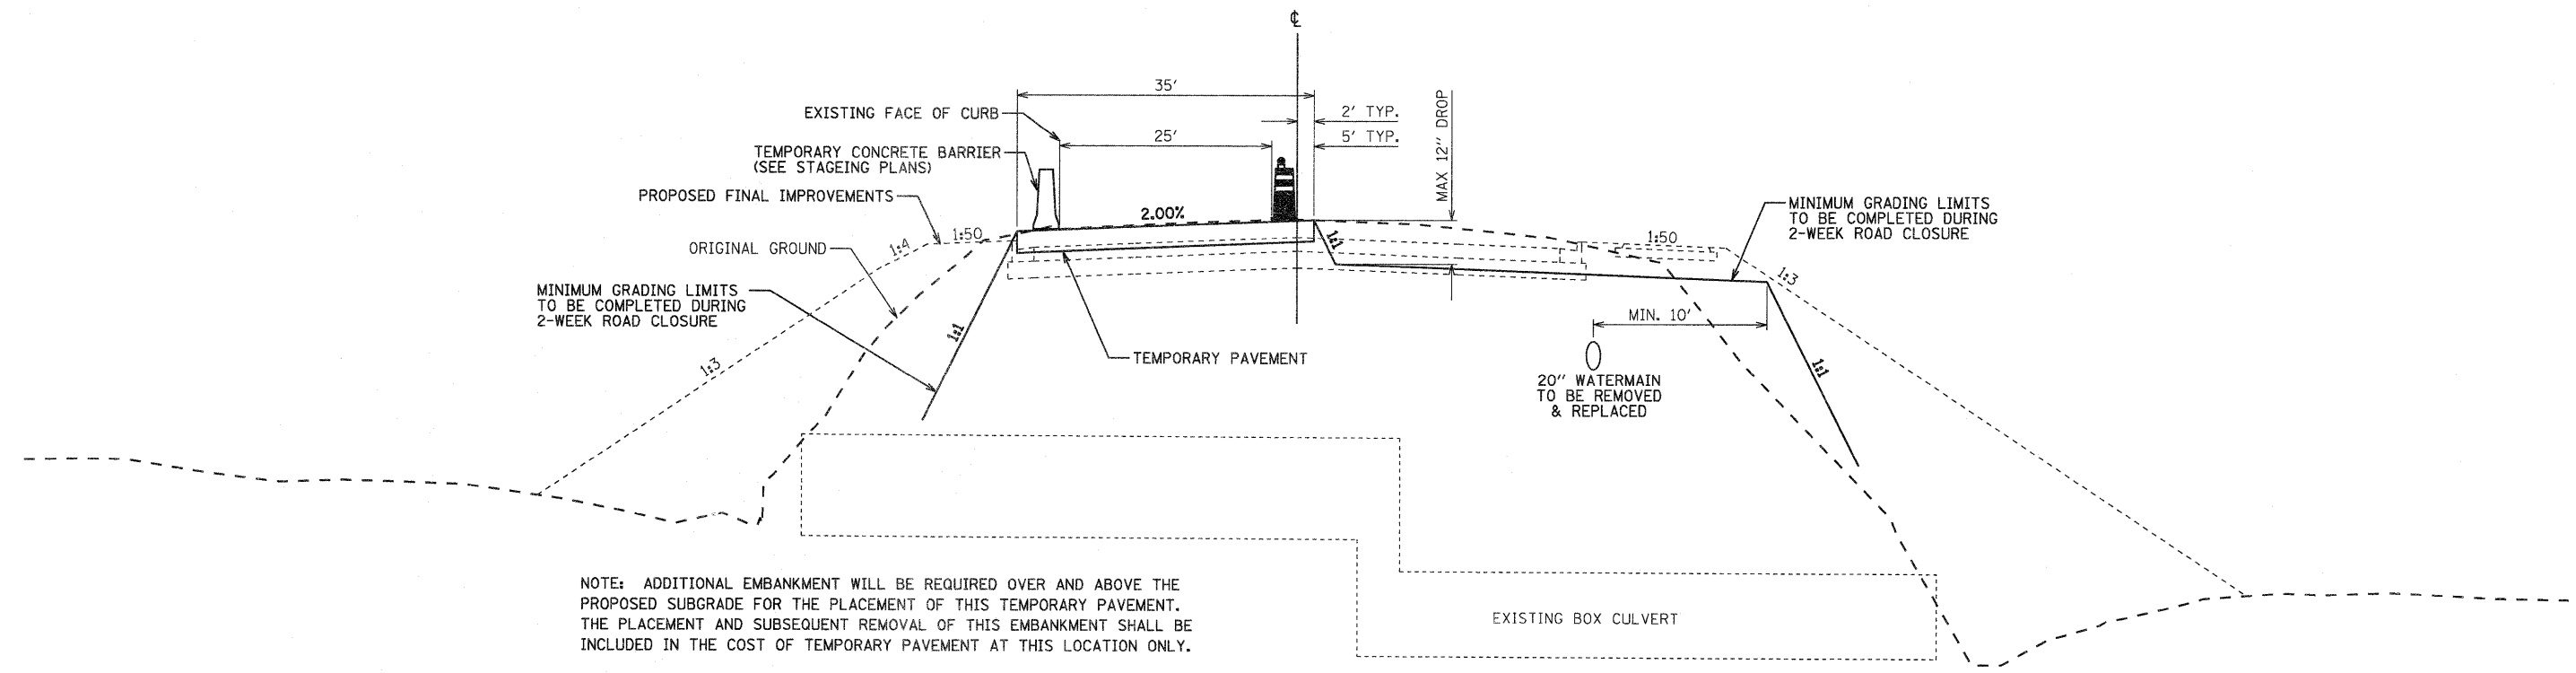

FILE NAME =	USER NAME = pstp	DESIGNED -	REVISED -	STATE OF ILLINOIS DEPARTMENT OF TRANSPORTATION	FAP 742 (IL 2)				F.A.P. RTE.	SECTION	COUNTY	TOTAL SHEETS	SHEET NO.
G:\2010\TRANS\B10T001\DCN\Staging Plans\BOX CULVERT DETAIL.dgn	BOX CULVERT DETAIL.dgn	DRAWN -	REVISED -		TYPICAL BACKFILL PRIOR TO ROADWAY STAGE 1 CONSTRUCTION				742	34R	WINNEBAGO	491	331
PLOT SCALE = 10.0000' / IN.		CHECKED -	REVISED -		SCALE: N/A	SHEET NO.	OF	SHEETS	STA.	TO STA.	CONTRACT NO. 64515		
PLOT DATE = 1/30/2012		DATE -	REVISED -		ILLINOIS FED. AID PROJECT								