


DATE	
BY	
SURVEYED	
PLOTTED	
TEMPLATE	
NOTE BOOK	
AREAS CHECKED	
NO.	

DATE	
BY	
ORIGINAL SURVEY	
NOTE BOOK	
AREAS CHECKED	
NO.	

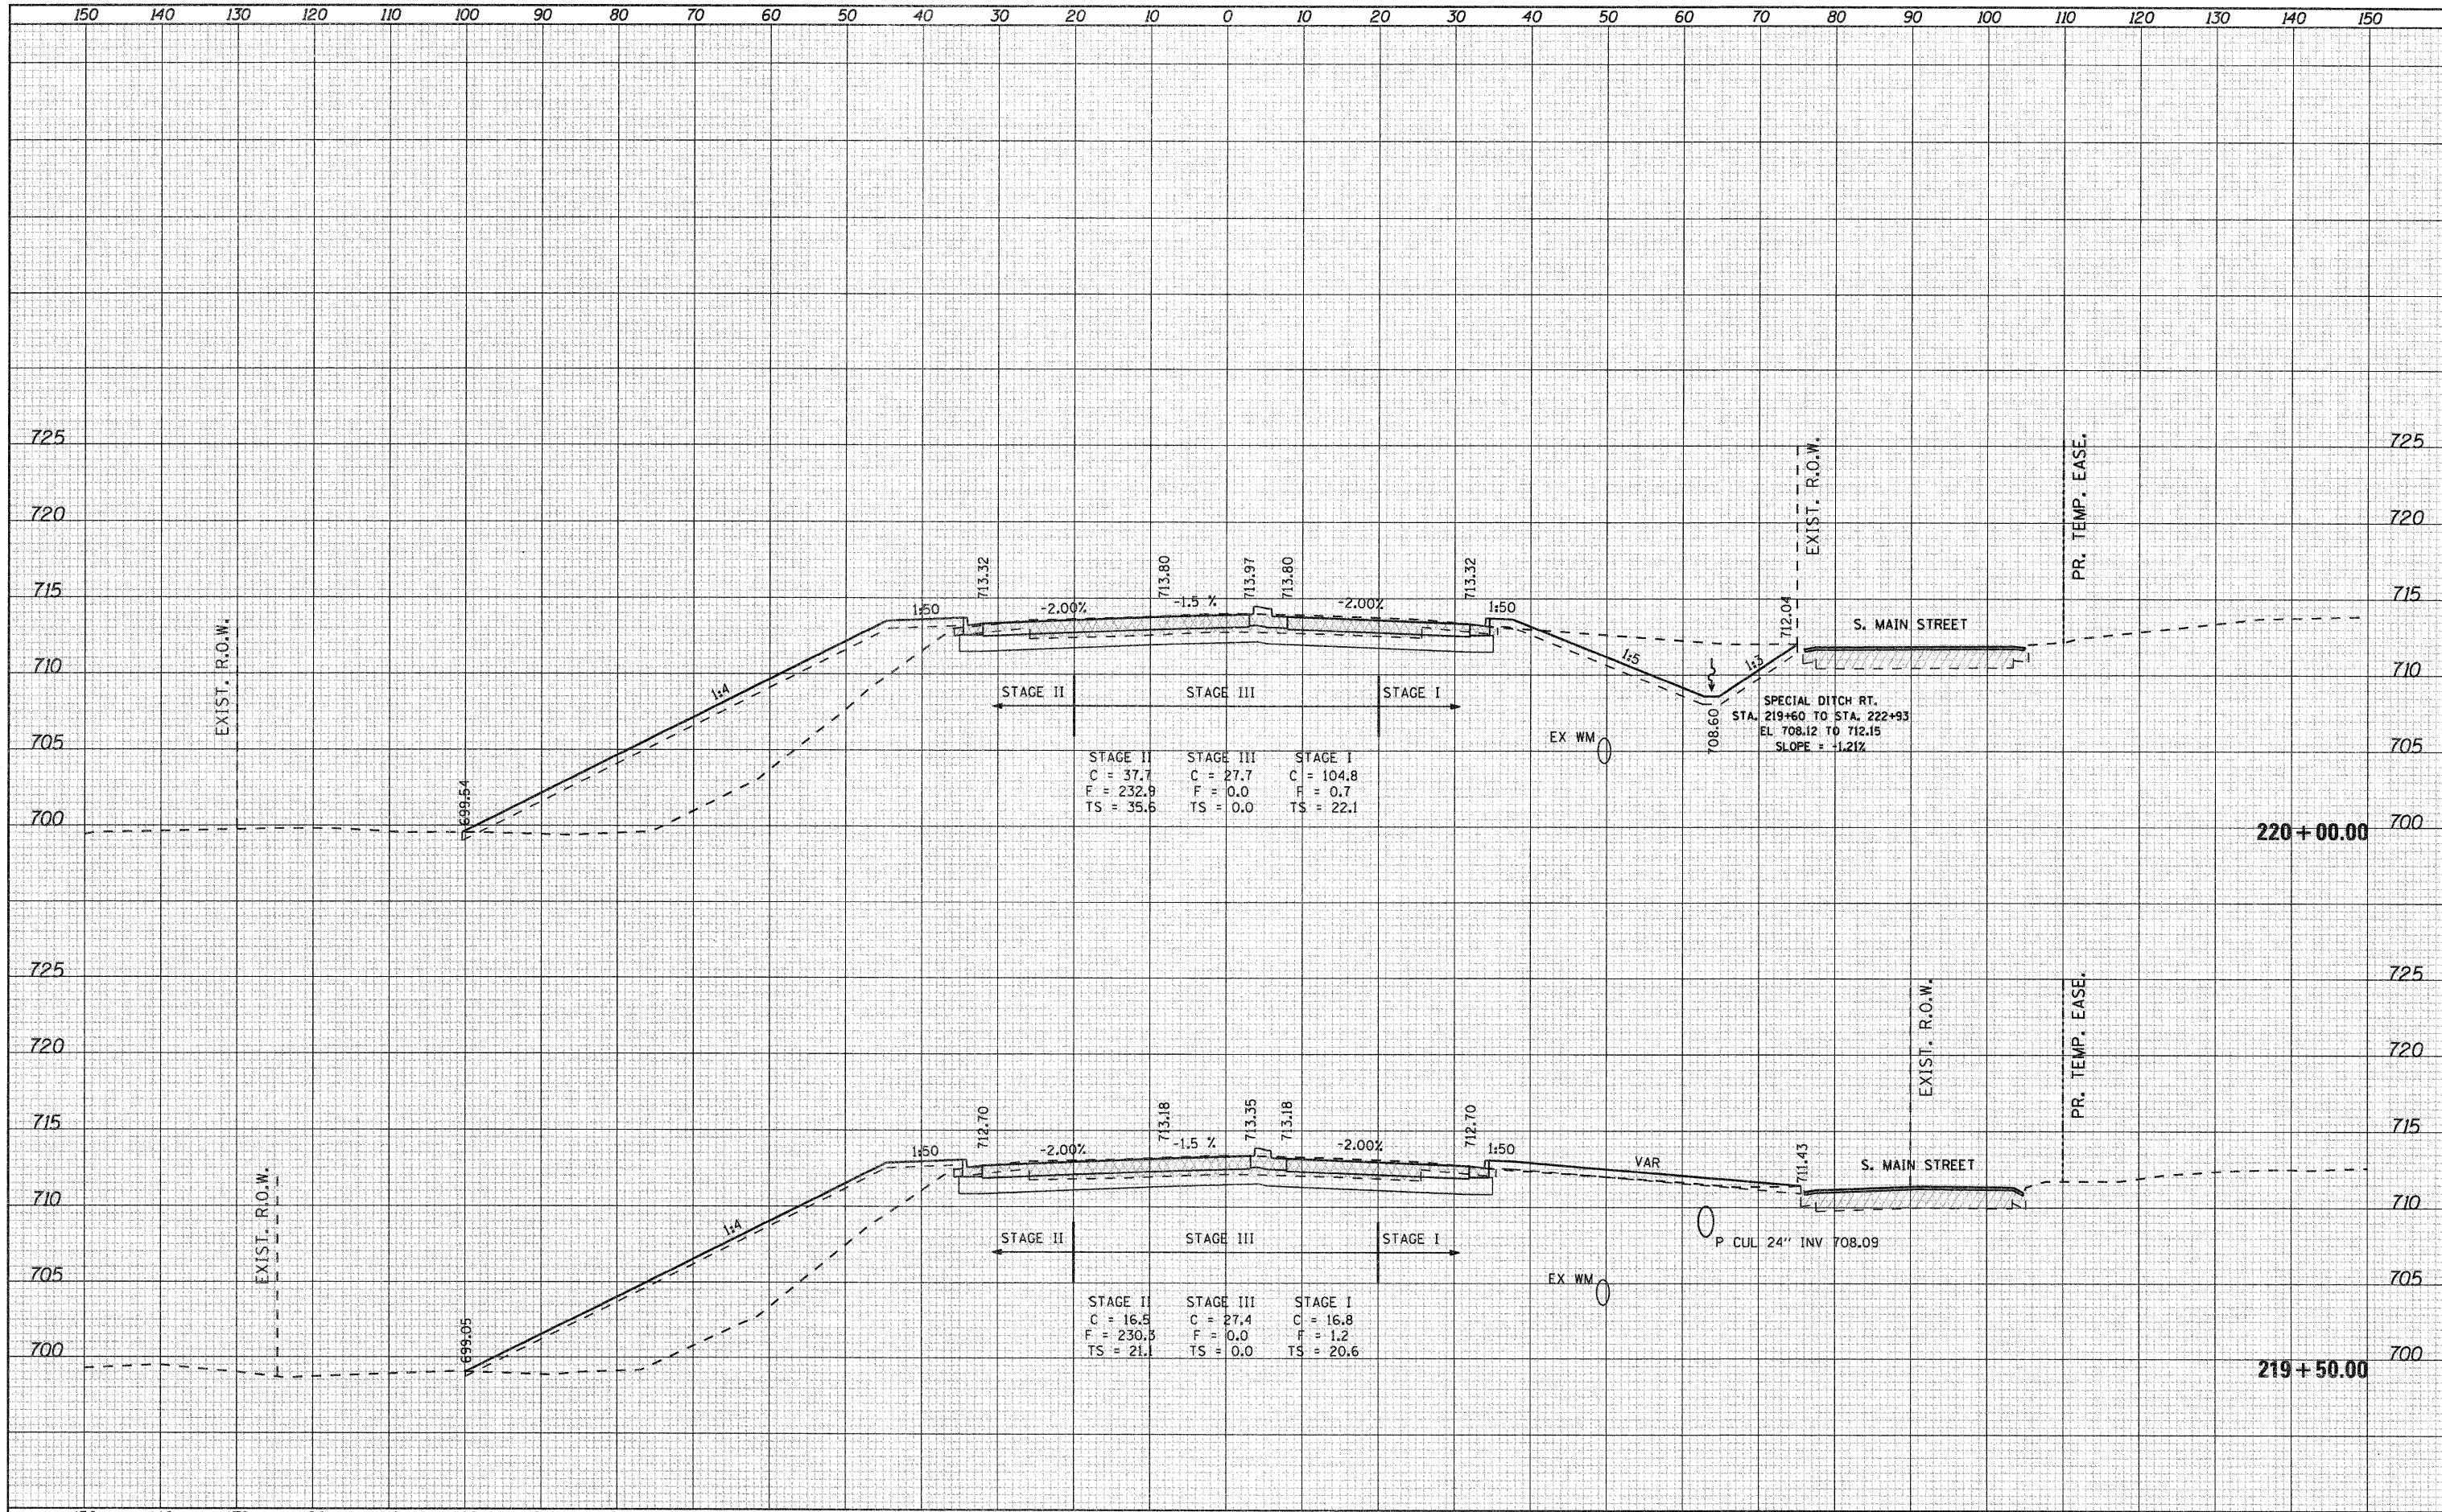

FILE NAME = G:\2010\TRANS\B10T001\DN\Cross Sections\001500\XSH1_IL2.S.dgn	USER NAME = petp	DESIGNED -	REVISED -	STATE OF ILLINOIS DEPARTMENT OF TRANSPORTATION	FAP 742 (IL2)	F.A.P. RTE. 742	SECTION 34R	COUNTY WINNEBAGO	TOTAL SHEETS 491	SHEET NO. 360	
PLOT SCALE = 10.0000' / IN.	CHECKED -	REVISED -	SCALE:			SHEET NO. OF SHEETS	STA. 219+50.00 TO STA. 220+00.00	CONTRACT NO. 64515		ILLINOIS FED. AID PROJECT	
PLOT DATE = 1/23/2012	DATE -	REVISED -									