


DATE	
BY	
SURVEYED	
PLOTTED	
TEMPLATE	
NOTE BOOK	
AREAS CHECKED	

DATE	
BY	
SURVEYED	
PLOTTED	
TEMPLATE	
NOTE BOOK	
AREAS CHECKED	

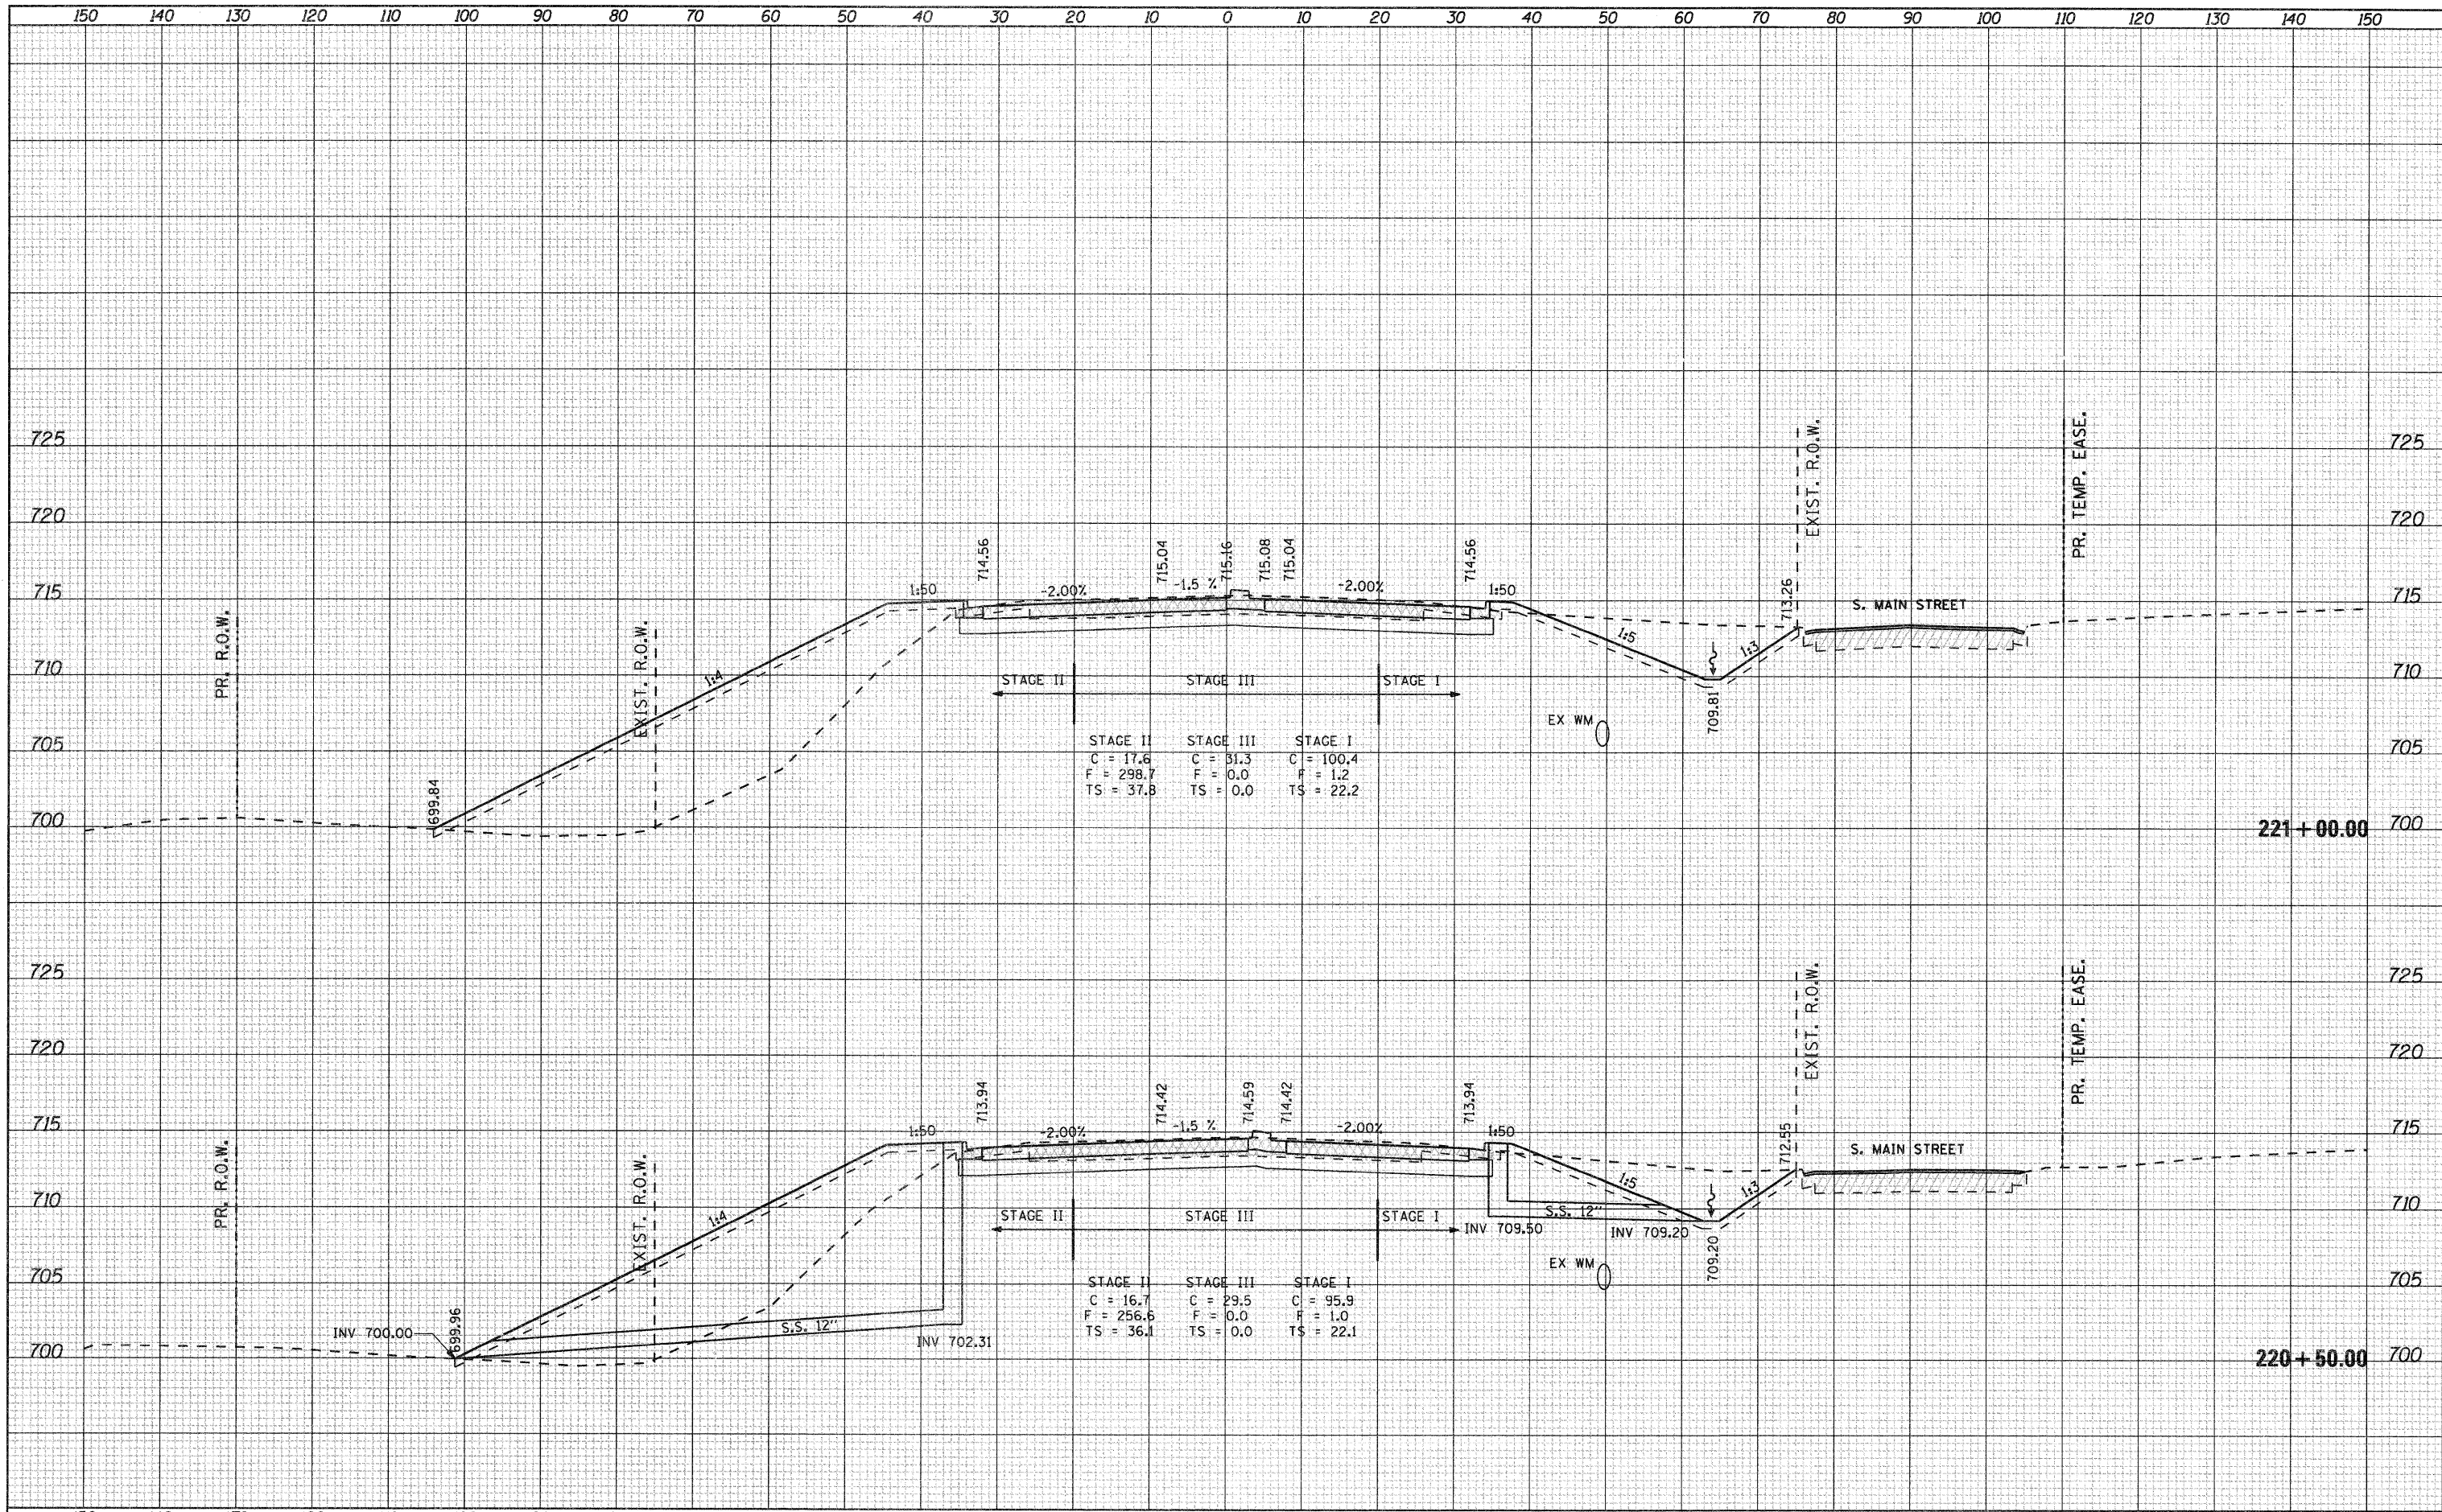

FILE NAME = G:\2010\TRANS\B10T001\DCM\Cross Sections\081500\XSH1\_IL2.S.dgn  
 USER NAME = petp  
 PLOT SCALE = 10.0000' / IN.  
 PLOT DATE = 1/23/2012

DESIGNED -  
 DRAWN -  
 CHECKED -  
 DATE -

REVISED -  
 REVISED -  
 REVISED -  
 REVISED -

**STATE OF ILLINOIS  
 DEPARTMENT OF TRANSPORTATION**

**FAP 742 (IL2)**

SCALE: SHEET NO. OF SHEETS STA. 220+50.00 TO STA. 221+00.00

F.A.P. RTE. 742	SECTION 34R	COUNTY WINNEBAGO	TOTAL SHEETS 491	SHEET NO. 361
CONTRACT NO. 64515			ILLINOIS FED. AID PROJECT	