


DATE	
BY	
SURVEYED	
PLOTTED	
NOTE BOOK	
AREAS CHECKED	

DATE	
BY	
SURVEYED	
PLOTTED	
NOTE BOOK	
AREAS CHECKED	

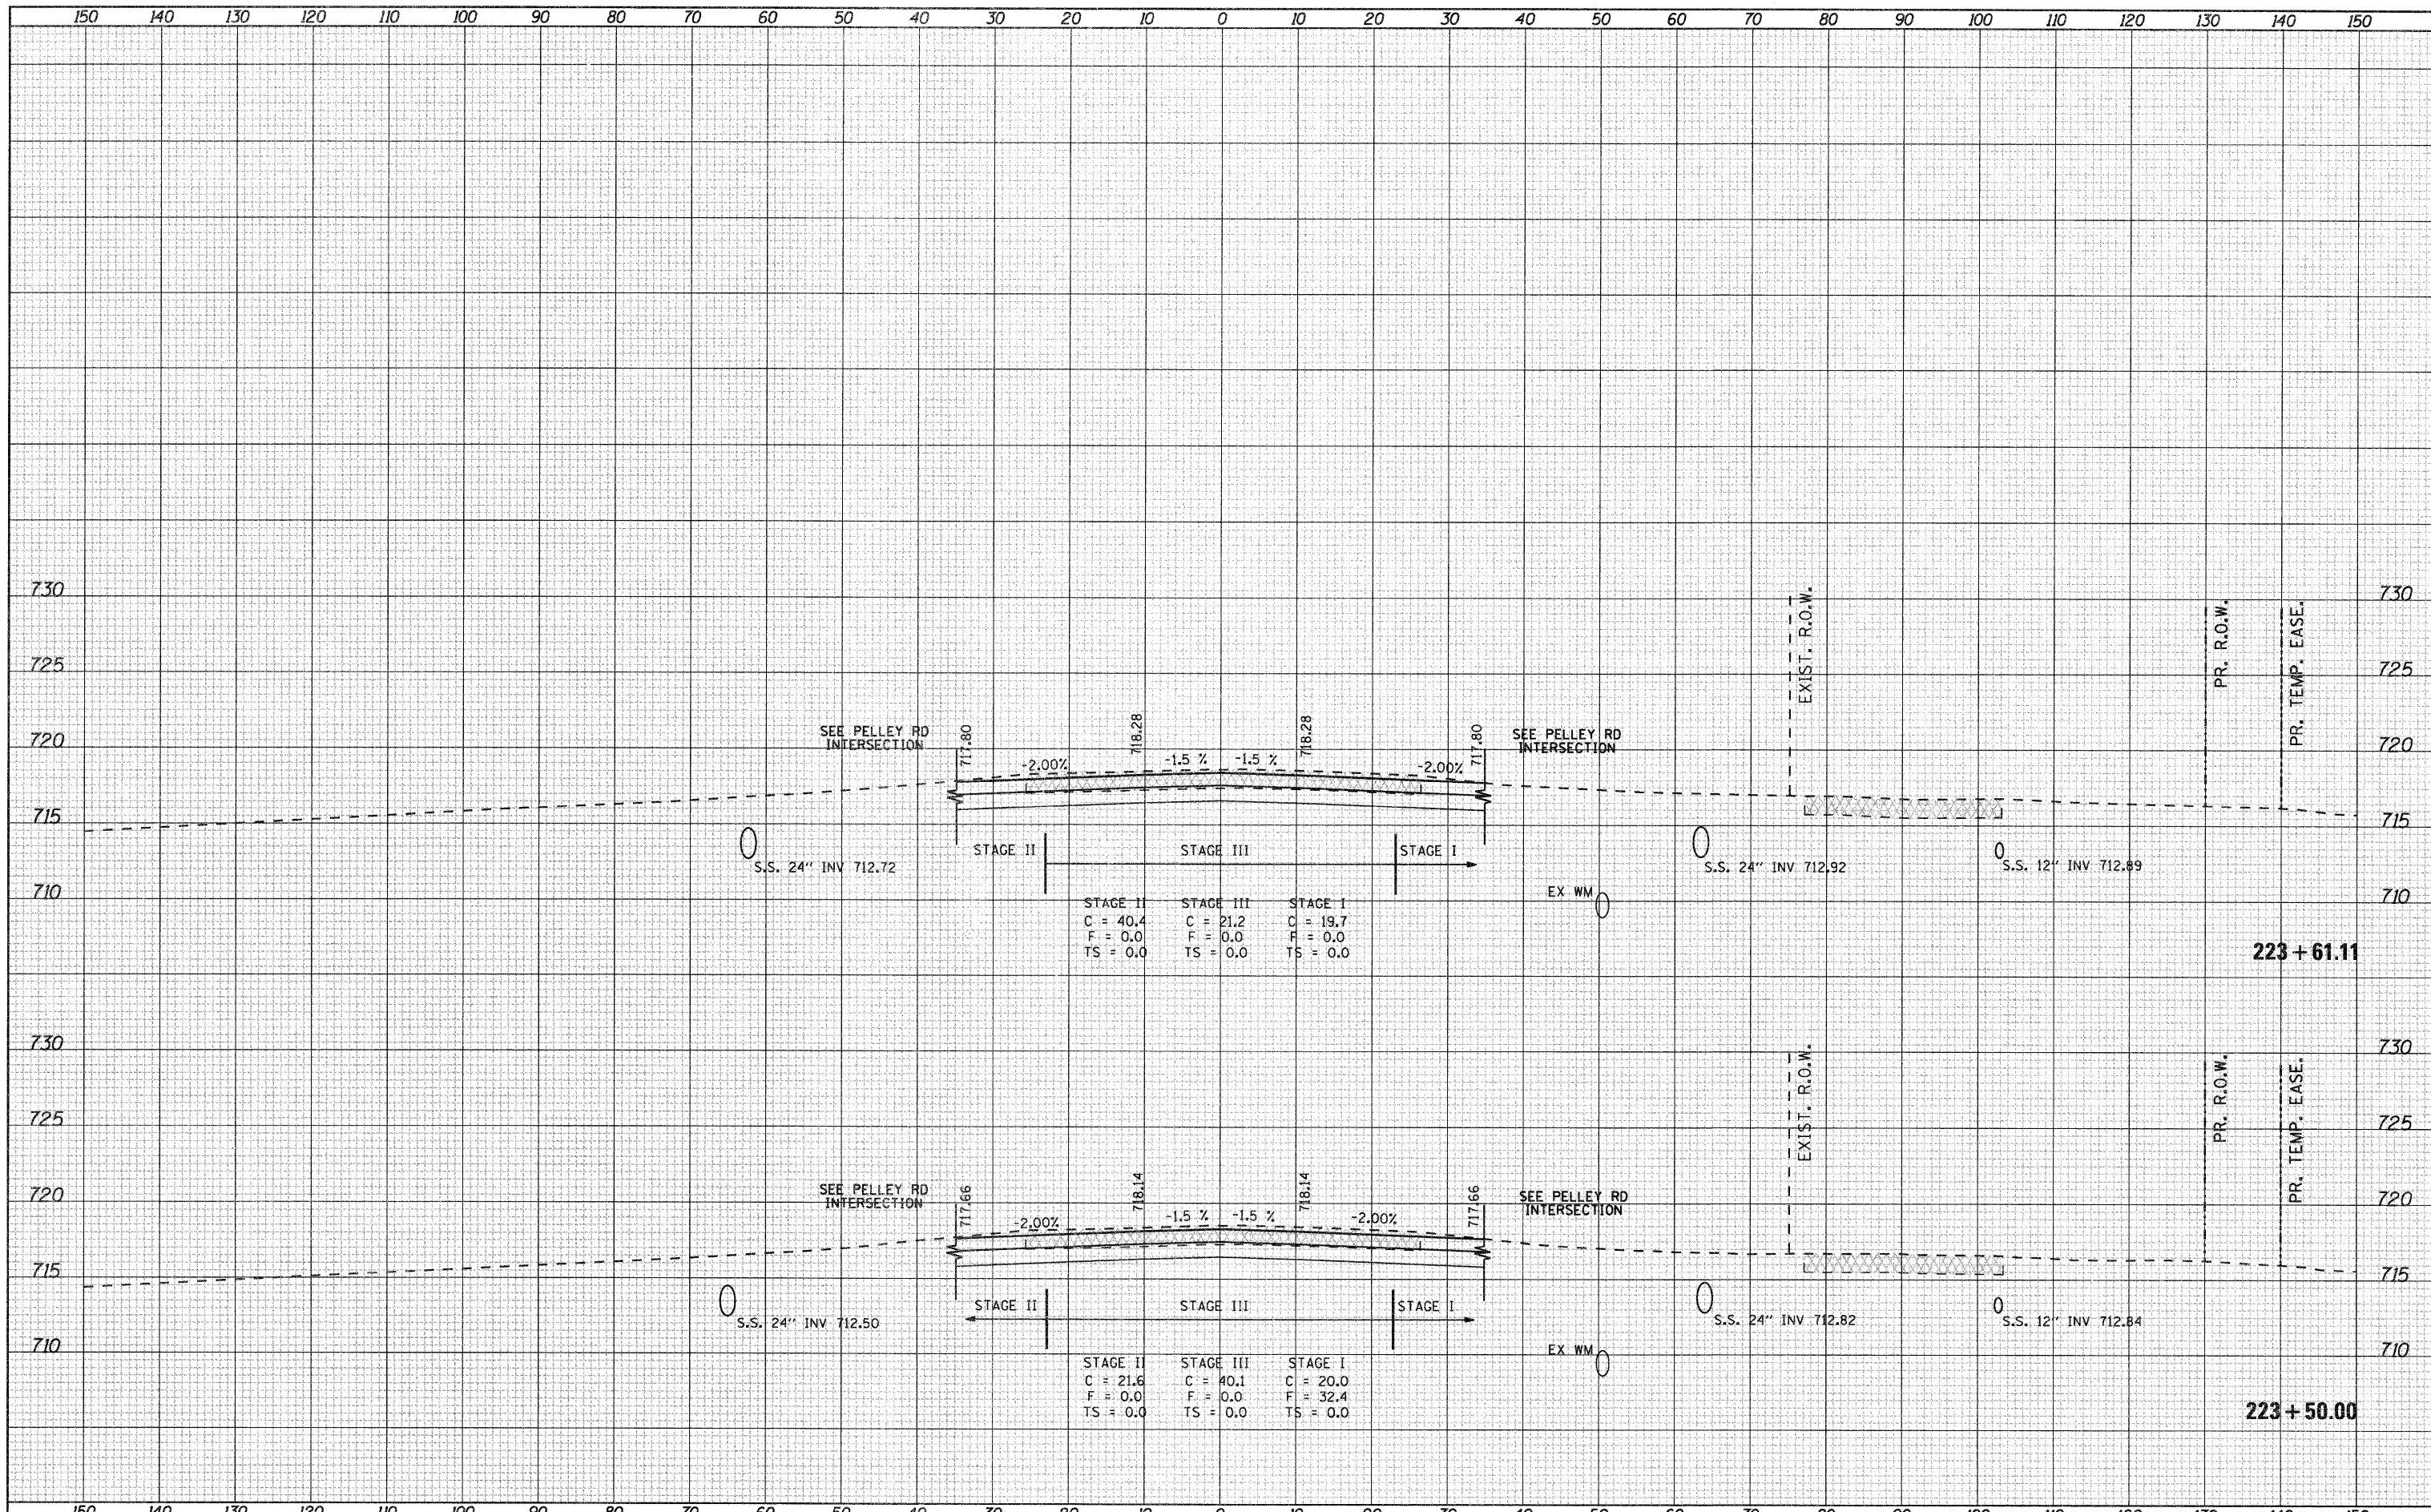

FILE NAME =	USER NAME = pstp	DESIGNED -	REVISED -	<b>STATE OF ILLINOIS</b> <b>DEPARTMENT OF TRANSPORTATION</b>	<b>FAP 742 (IL2)</b>	SCALE:	SHEET NO. OF SHEETS	STA. 223+50.00 TO STA. 223+61.11	SECTION 34R	COUNTY WINNEBAGO	TOTAL SHEETS 491	SHEET NO. 364
G:\2010\TRANS\B107001\DDN\Cross Sections\001500\XSH2_IL2.S.dgn	DRAWN -	REVISED -										
PLOT SCALE = 10.0000' / IN.	CHECKED -	REVISED -										
PLOT DATE = 1/23/2012	DATE -	REVISED -										

ILLINOIS FED. AID PROJECT