


DATE	
BY	
FINISHED SURVEY	
PLOTTED	
TEMPLATE	
NOTE BOOK	
AREAS CHECKED	

DATE	
BY	
ORIGINAL SURVEY	
PLOTTED	
TEMPLATE	
NOTE BOOK	
AREAS CHECKED	

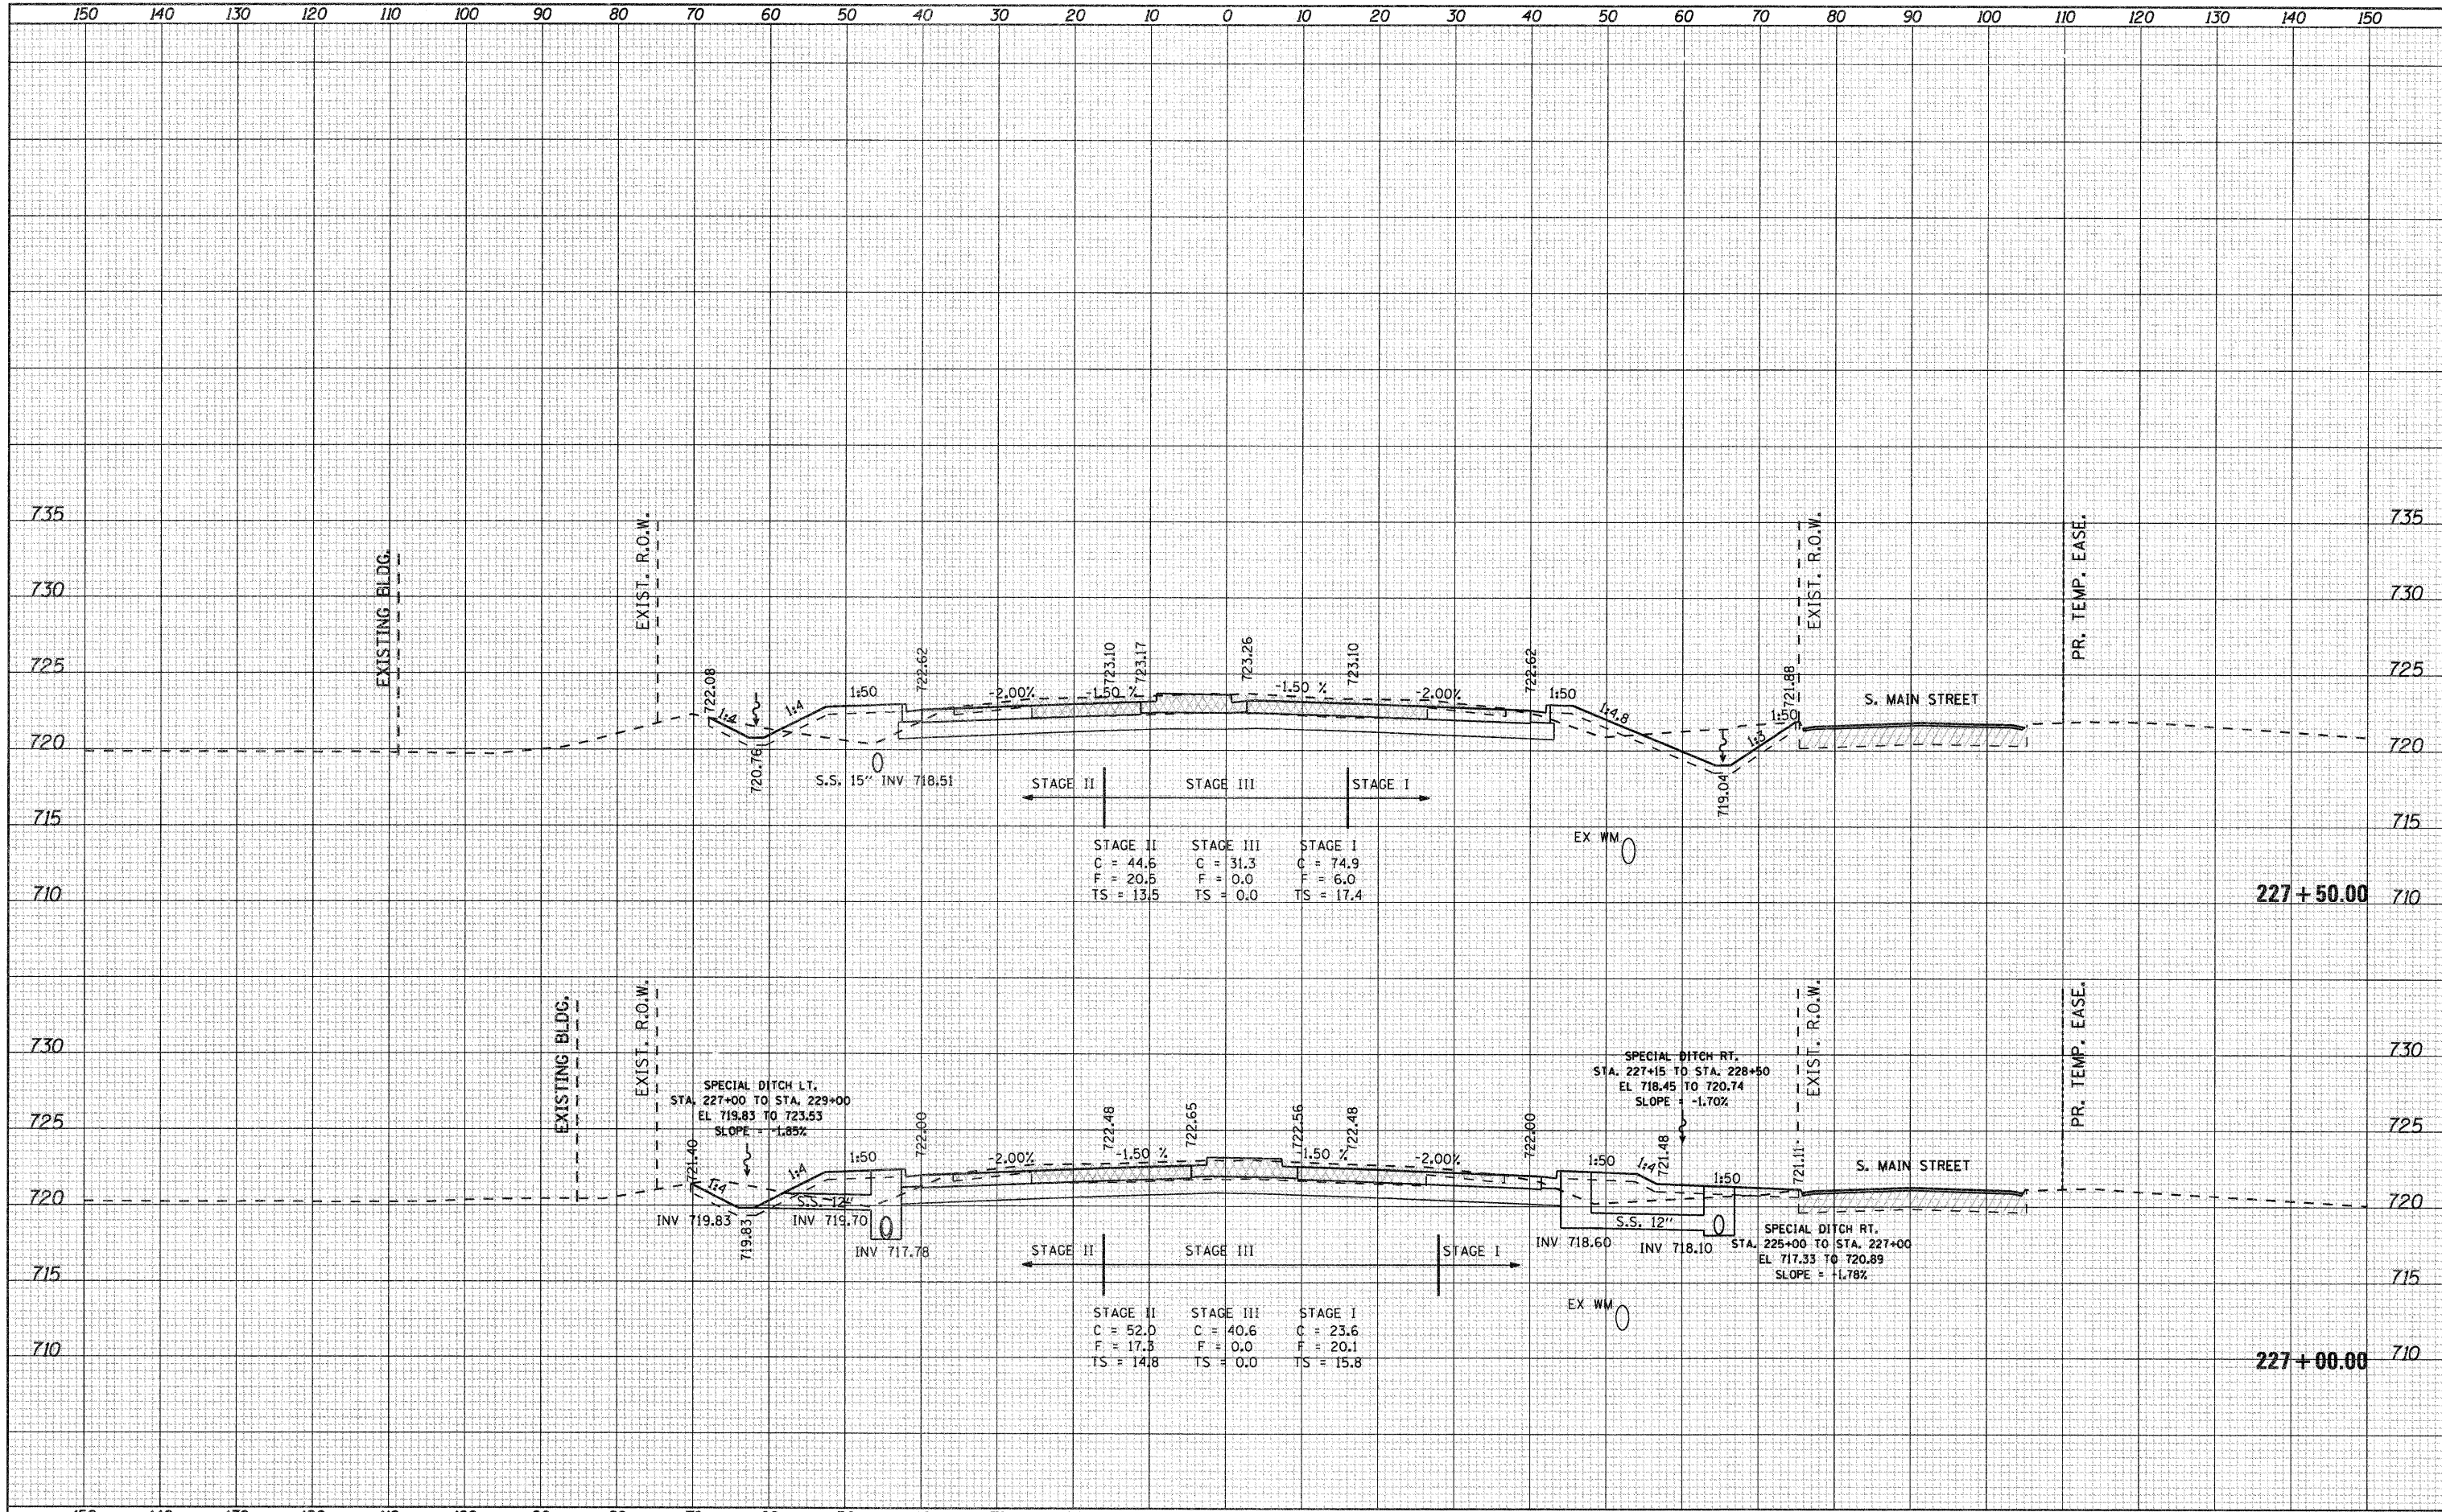

FILE NAME = G:\2010\TRANS\B107001\DN\Cross Sections\001500\XSH1_IL2.S.dgn
 USER NAME = petp
 PLOT SCALE = 10.0000' / IN.
 PLOT DATE = 1/23/2012

DESIGNED -
 DRAWN -
 CHECKED -
 DATE -

REVISED -
 REVISED -
 REVISED -
 REVISED -

STATE OF ILLINOIS
 DEPARTMENT OF TRANSPORTATION

FAP 742 (IL2)

SCALE: SHEET NO. OF SHEETS STA. 227+00.00 TO STA. 227+50.00

F.A.P. RTE. 742	SECTION 34R	COUNTY WINNEBAGO	TOTAL SHEETS 491	SHEET NO. 368
			CONTRACT NO. 64515	
ILLINOIS FED. AID PROJECT				