


FINN	SURVEYED	DATE
SURVEY	PLOTTED	
NOTE BOOK	TEMPLATE	
NO.	AREAS CHECKED	

ORIGINAL	SURVEYED	DATE
SURVEY	PLOTTED	
NOTE BOOK	TEMPLATE	
NO.	AREAS CHECKED	

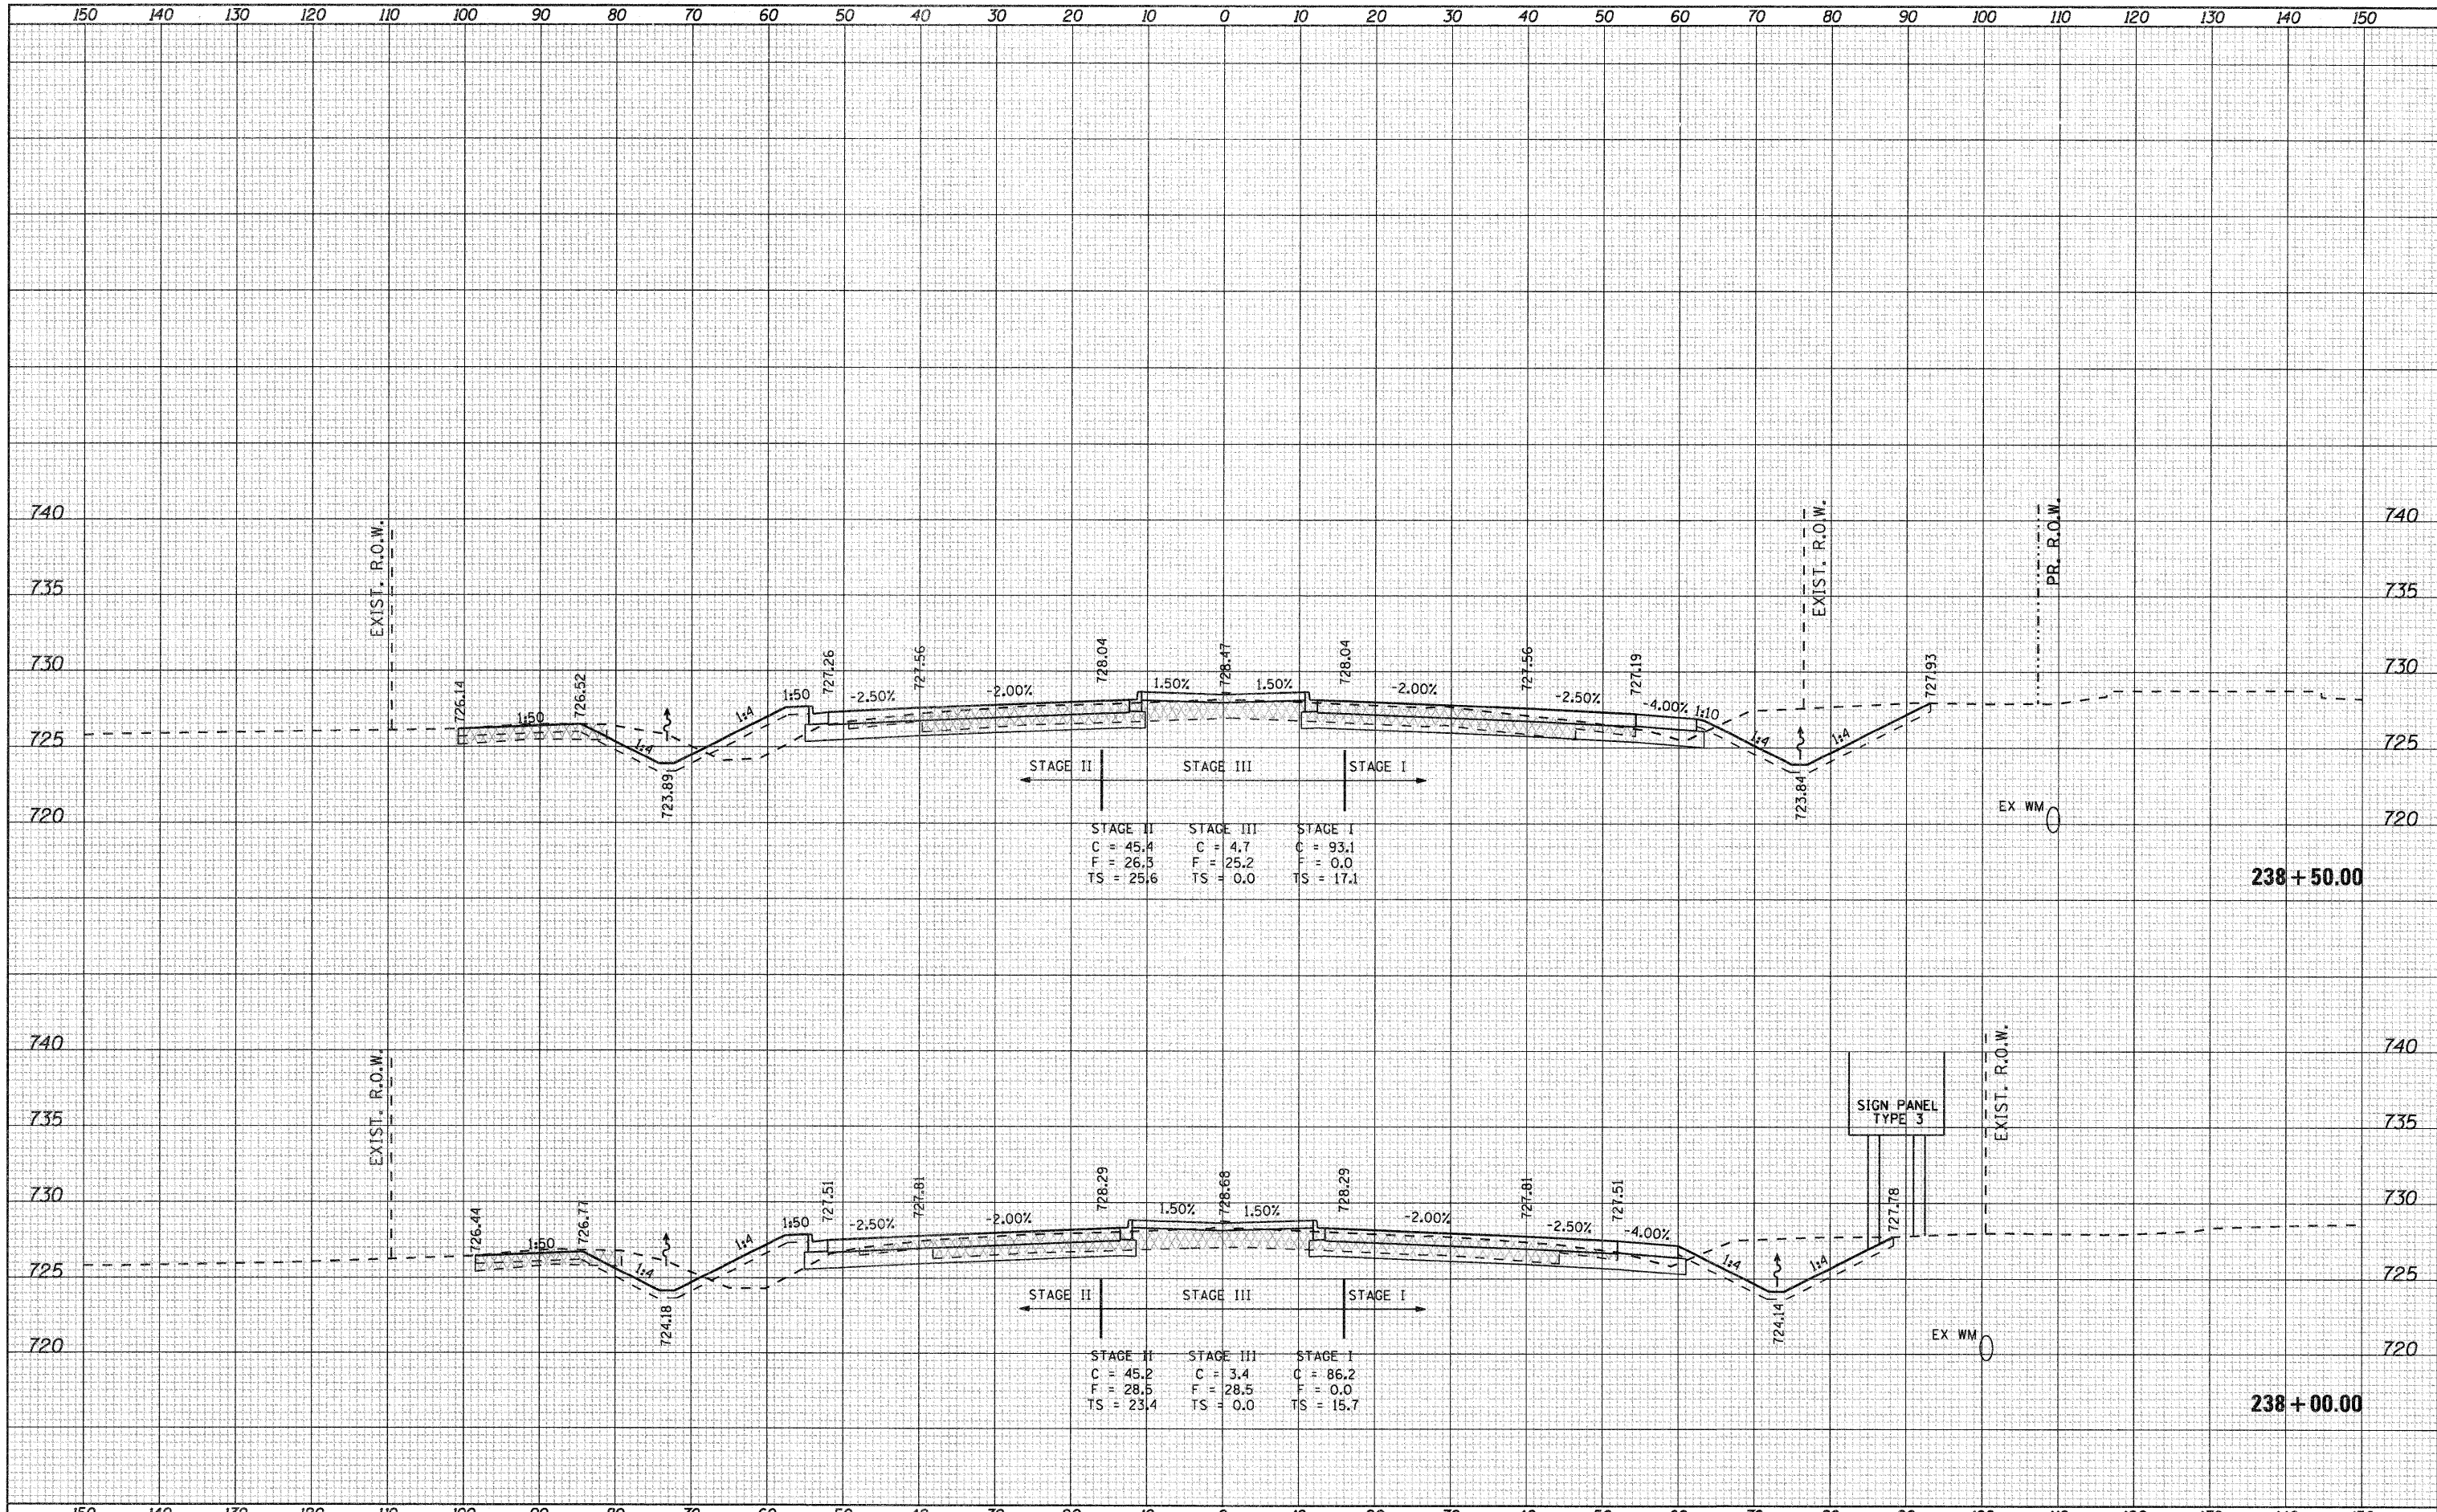

FILE NAME = G:\2010\TRANS\B101001\DCN\Cross Sections\001500\XSH2.L12.S.dgn
 USER NAME = petp
 PLOT SCALE = 1/2" = 10.0000' / IN.
 PLOT DATE = 1/23/2012

DESIGNED -	REVISED -
DRAWN -	REVISED -
CHECKED -	REVISED -
DATE -	REVISED -

**STATE OF ILLINOIS
DEPARTMENT OF TRANSPORTATION**

FAP 742 (IL2)

SCALE: SHEET NO. OF SHEETS STA. 238+00.00 TO STA. 238+50.00

F.A.P. RTE. 742	SECTION 34R	COUNTY WINNEBAGO	TOTAL SHEETS 491	SHEET NO. 380
CONTRACT NO. 64515				ILLINOIS FED. AID PROJECT