


DATE	
BY	
SURVEYED	
PLOTTED	
TEMPLATE	
NOTE BOOK	
AREAS CHECKED	
NO.	

DATE	
BY	
SURVEYED	
PLOTTED	
TEMPLATE	
NOTE BOOK	
AREAS CHECKED	
NO.	

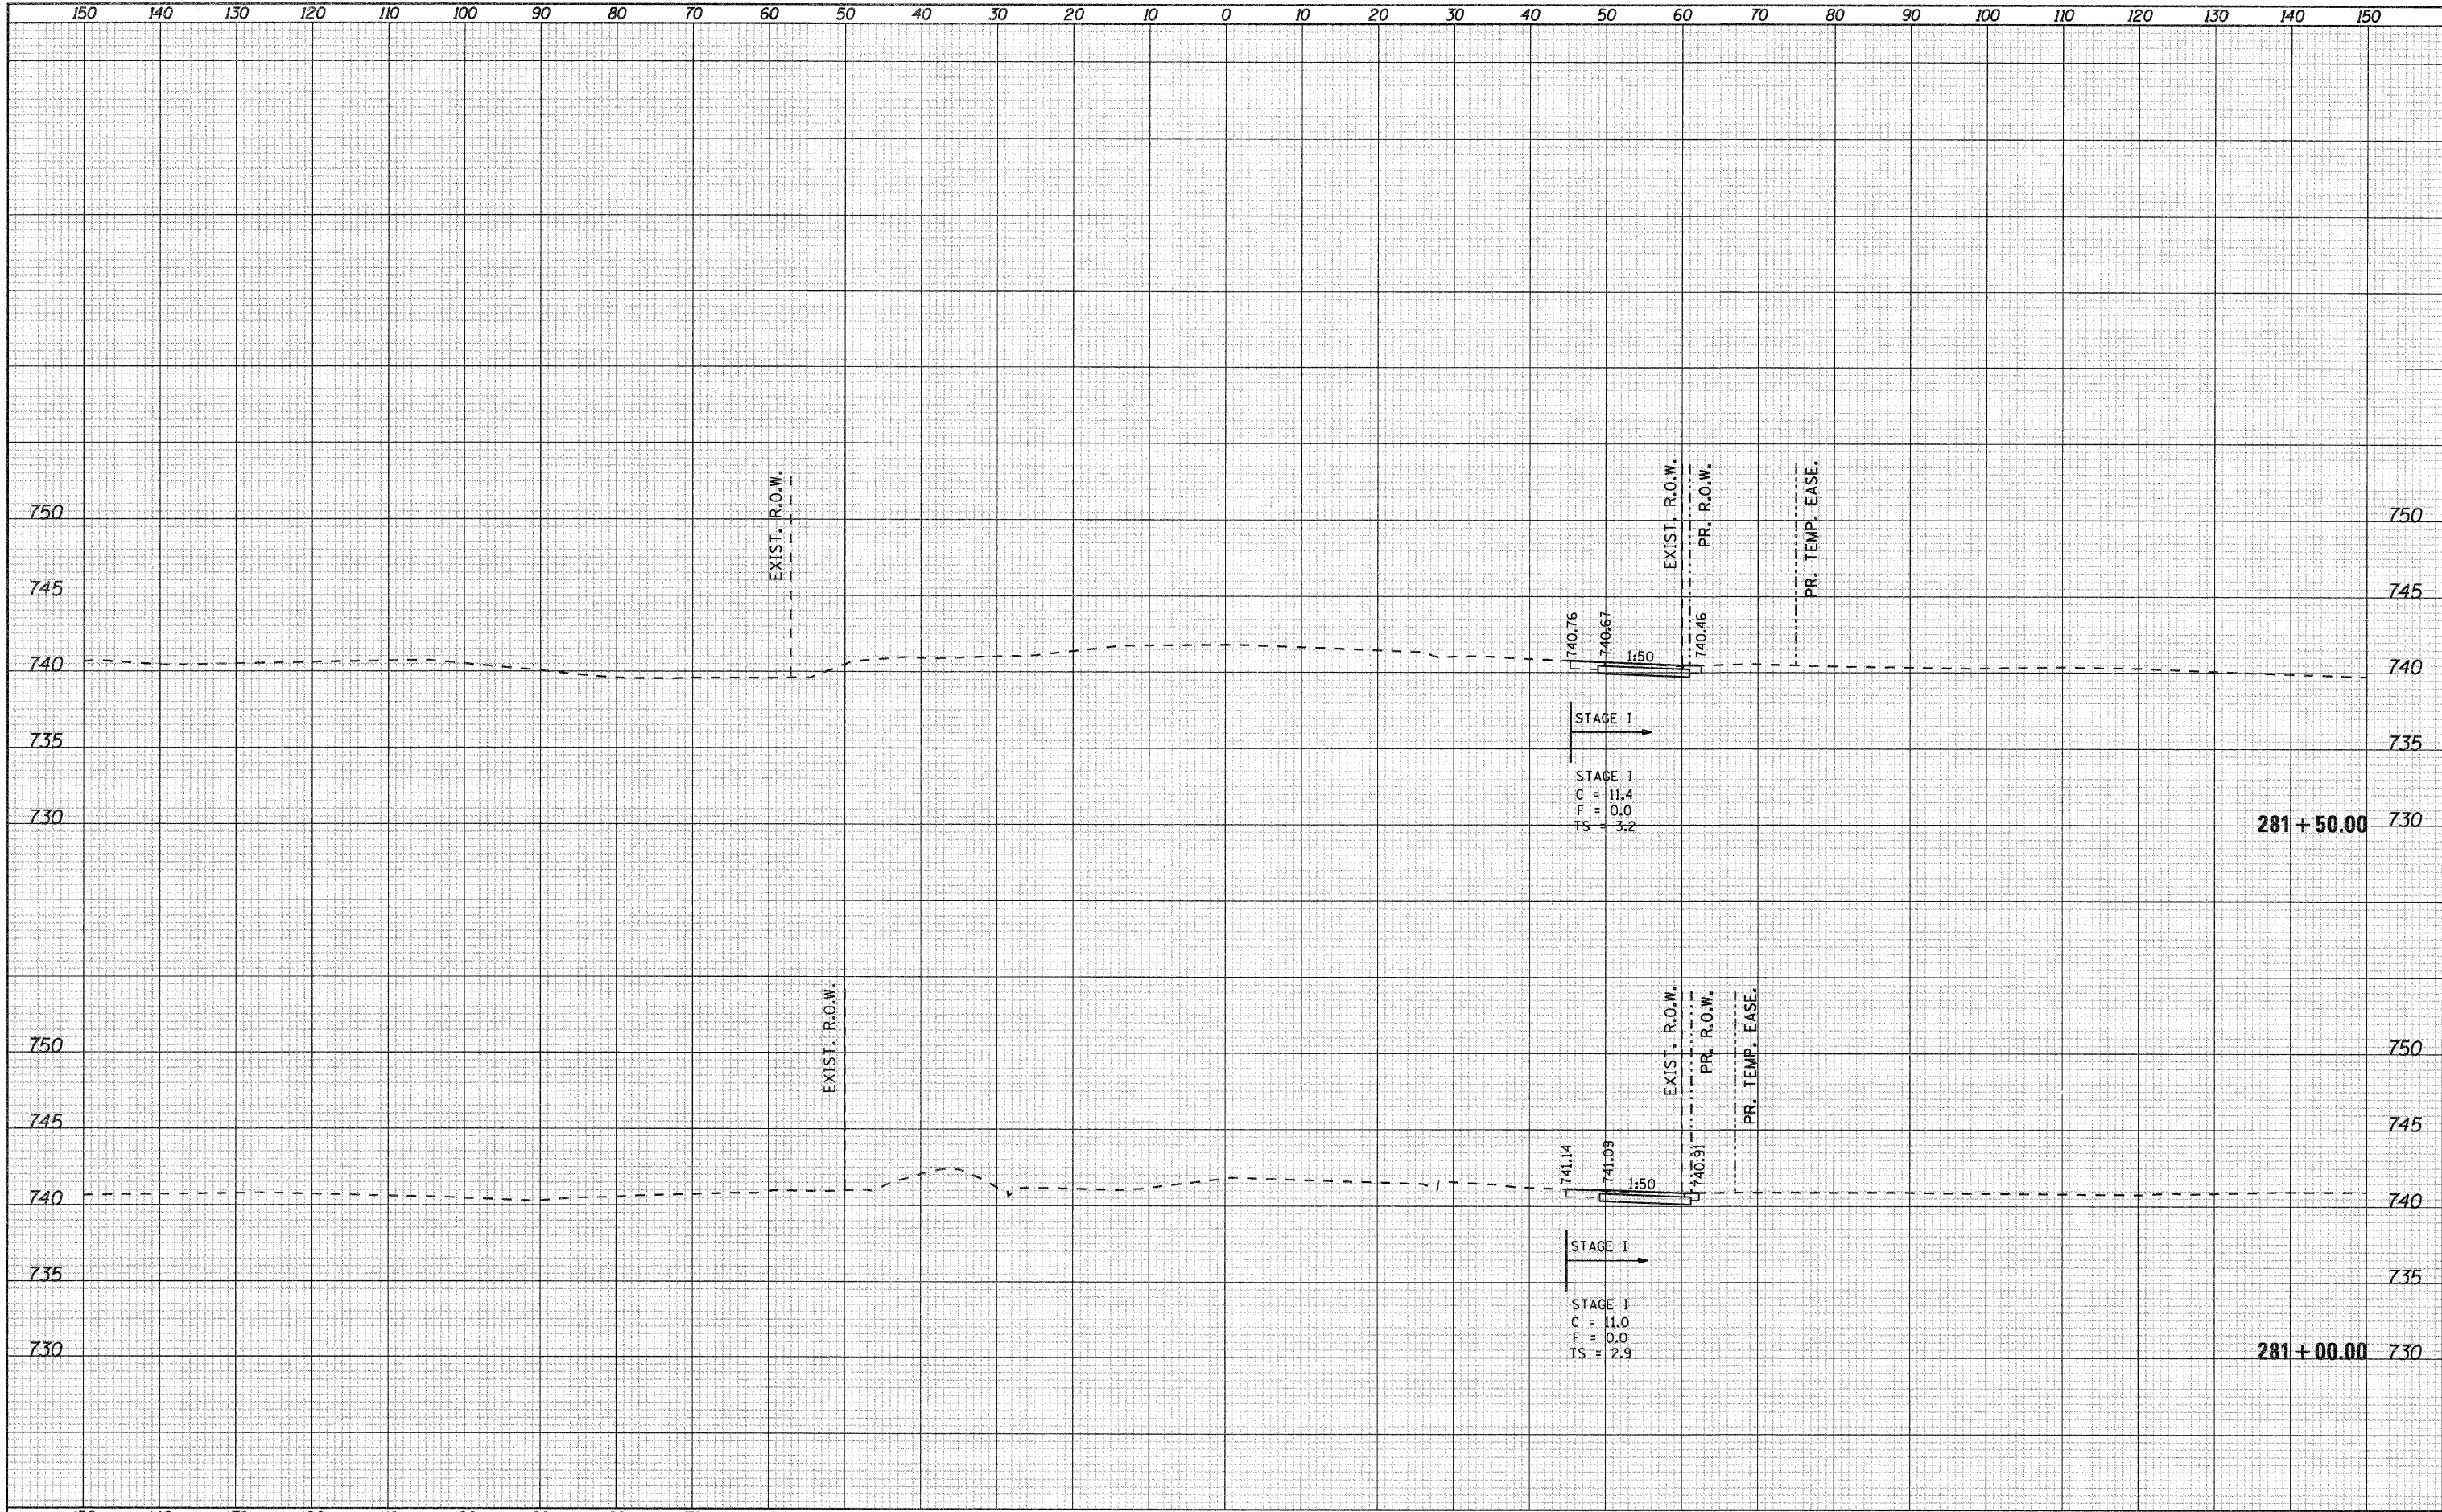

FILE NAME = gr\2010\trns\b10t001\dgn\cross sections\001500\SH1_IL2.dgn
 USER NAME = petp
 PLOT SCALE = 10.0000 ' / IN.
 PLOT DATE = 1/23/2012

DESIGNED -	REVISED -
DRAWN -	REVISED -
CHECKED -	REVISED -
DATE -	REVISED -

**STATE OF ILLINOIS
DEPARTMENT OF TRANSPORTATION**

FAP 742 (IL2)

SCALE: SHEET NO. OF SHEETS STA. 281+00.00 TO STA. 281+50.00

F.A.P. RTE.	SECTION	COUNTY	TOTAL SHEETS	SHEET NO.
742	34R	WINNEBAGO	491	390
			CONTRACT NO. 64515	
ILLINOIS FED. AID PROJECT				