


BY	DATE
SURVEYED	
PLOTTED	
TEMPLATE	
NOTE BOOK	
NO.	
AREAS CHECKED	

BY	DATE
SURVEYED	
PLOTTED	
TEMPLATE	
NOTE BOOK	
NO.	
AREAS CHECKED	

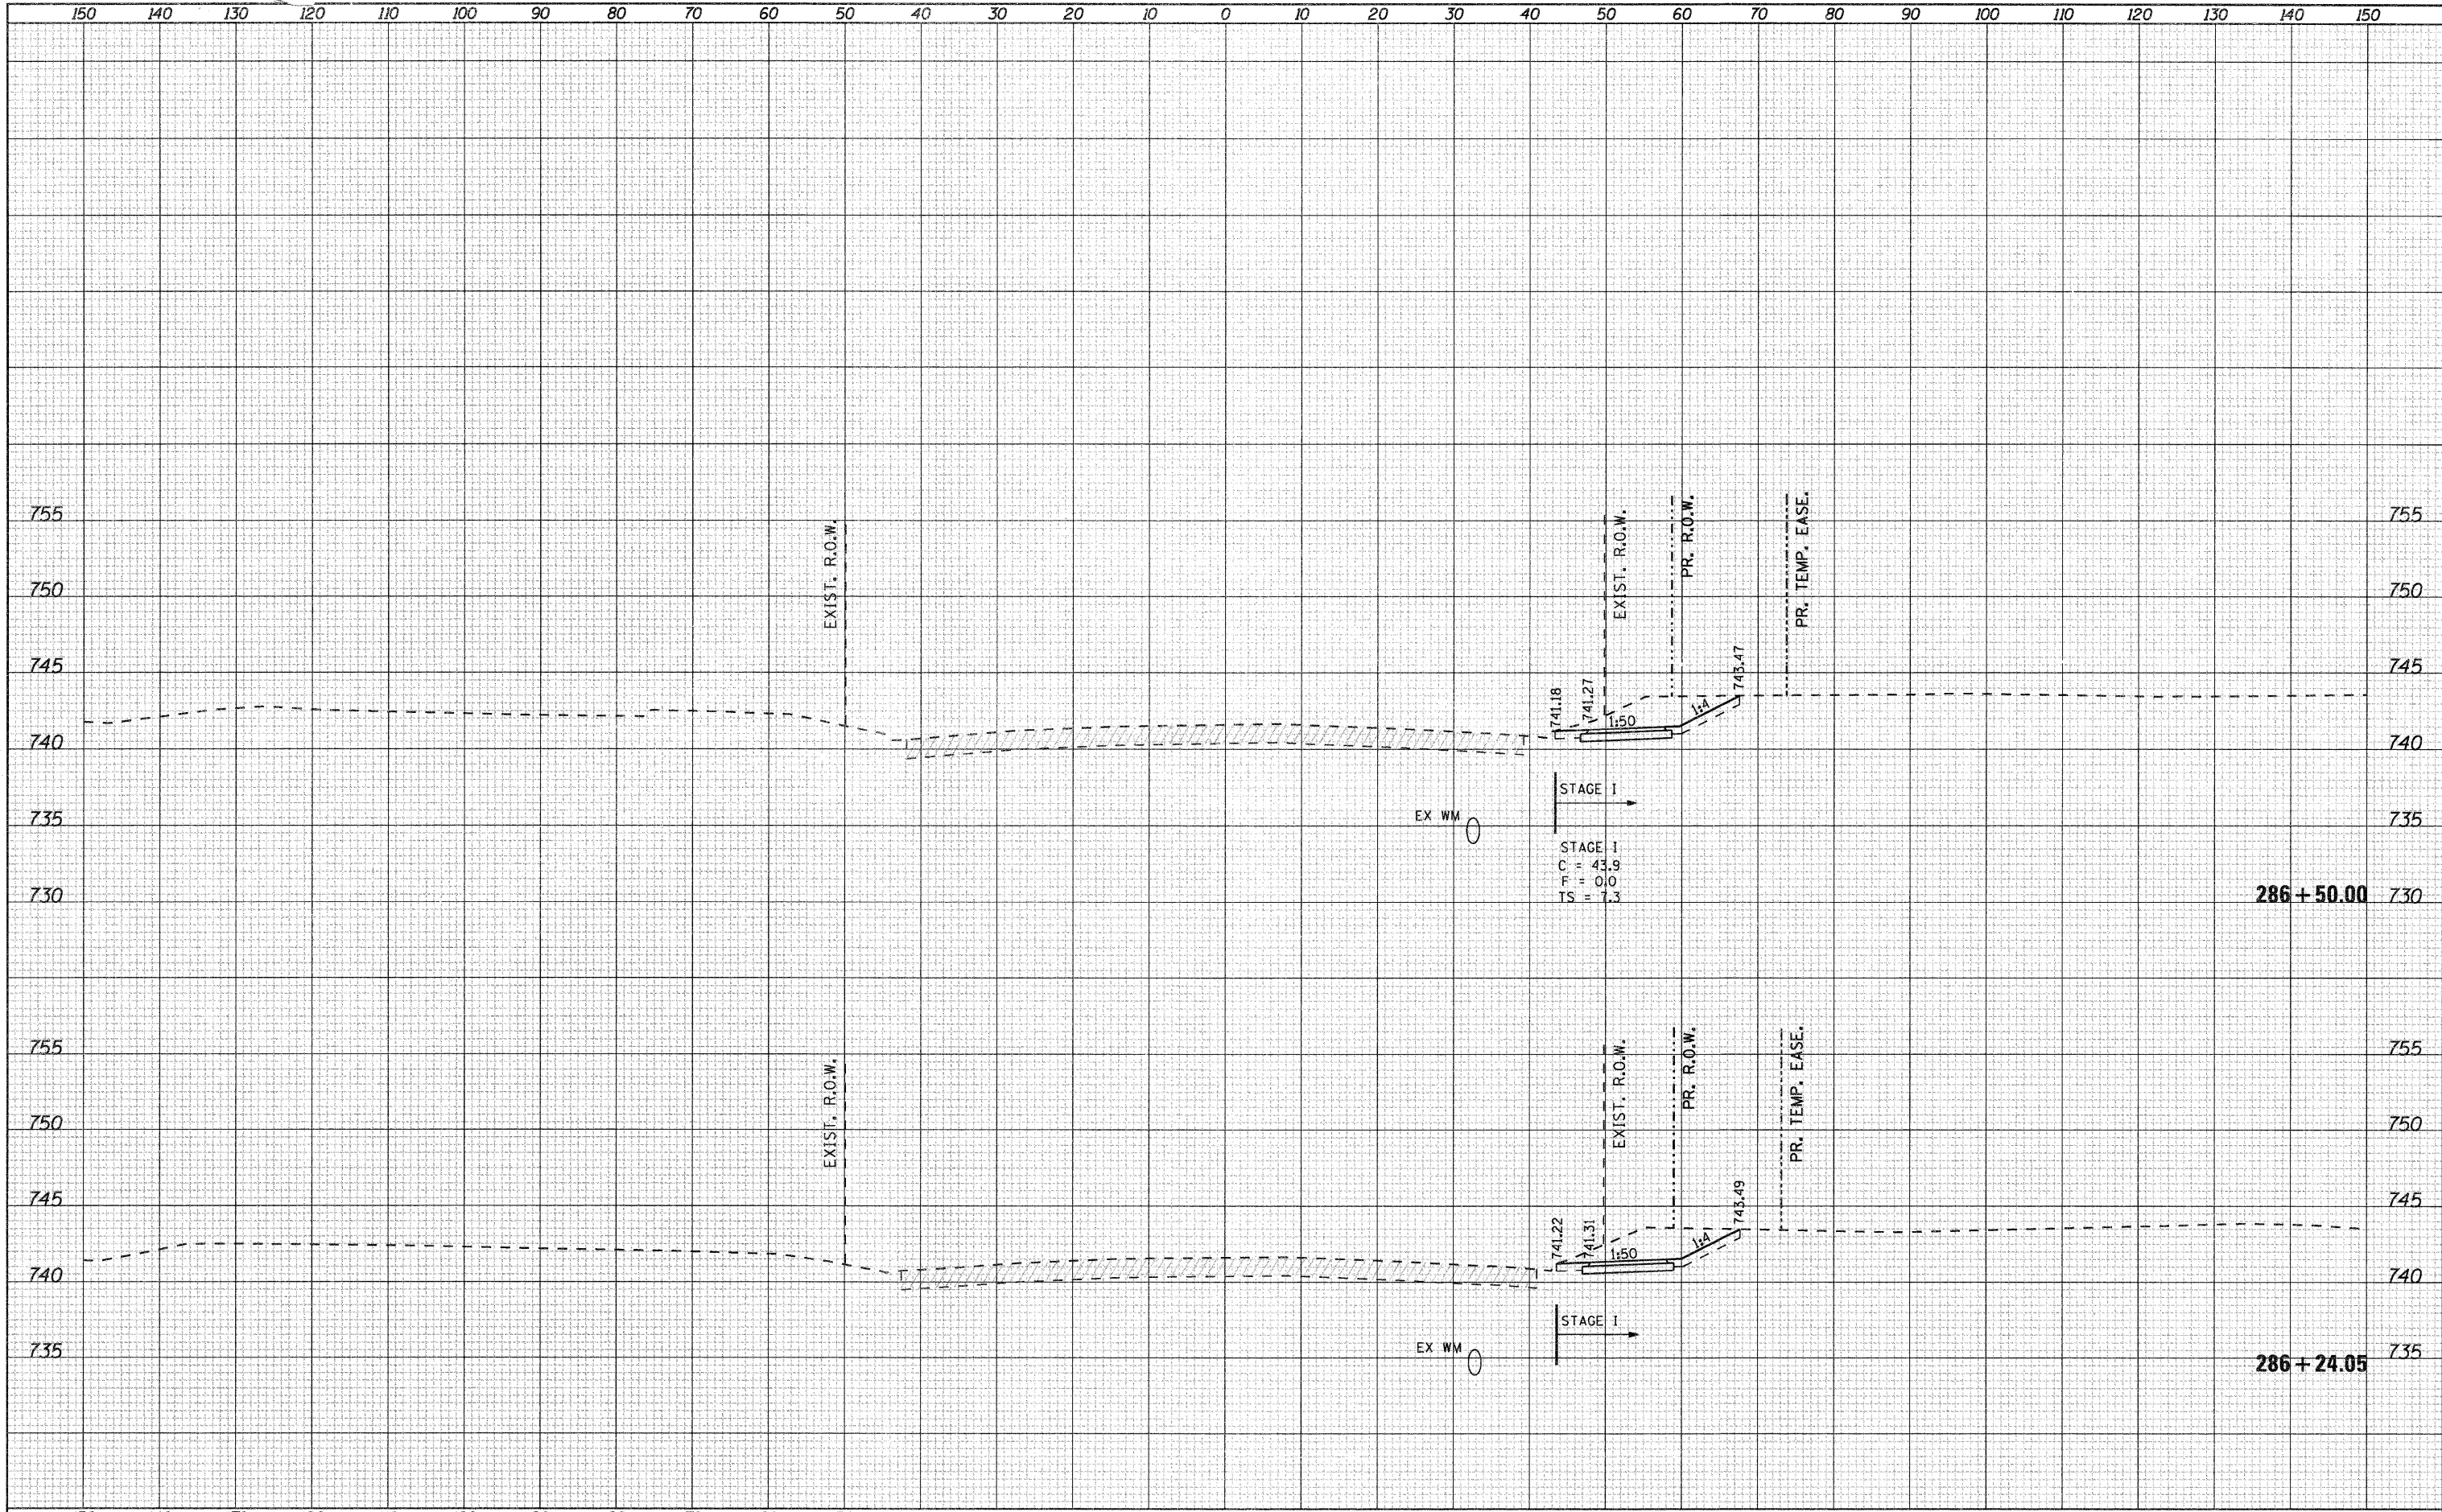

FILE NAME = gr\2010\trans\blt001\dgn\cross sections\001500SHT_IL2.dgn
 USER NAME = pssp
 PLOT SCALE = 10.0000' / IN.
 PLOT DATE = 1/23/2012

DESIGNED -
 DRAWN -
 CHECKED -
 DATE -

REVISED -
 REVISED -
 REVISED -
 REVISED -

**STATE OF ILLINOIS
 DEPARTMENT OF TRANSPORTATION**

FAP 742 (IL2)

SCALE: SHEET NO. OF SHEETS STA. 286+24.05 TO STA. 286+50.00

F.A.P. RTE. 742	SECTION 34R	COUNTY WINNEBAGO	TOTAL SHEETS 491	SHEET NO. 397
CONTRACT NO. 64515			[ILLINOIS] FED. AID PROJECT	