


DATE	
BY	
SURVEYED	
PLOTTED	
NOTE BOOK	
AREAS CHECKED	

DATE	
BY	
SURVEYED	
PLOTTED	
NOTE BOOK	
AREAS CHECKED	

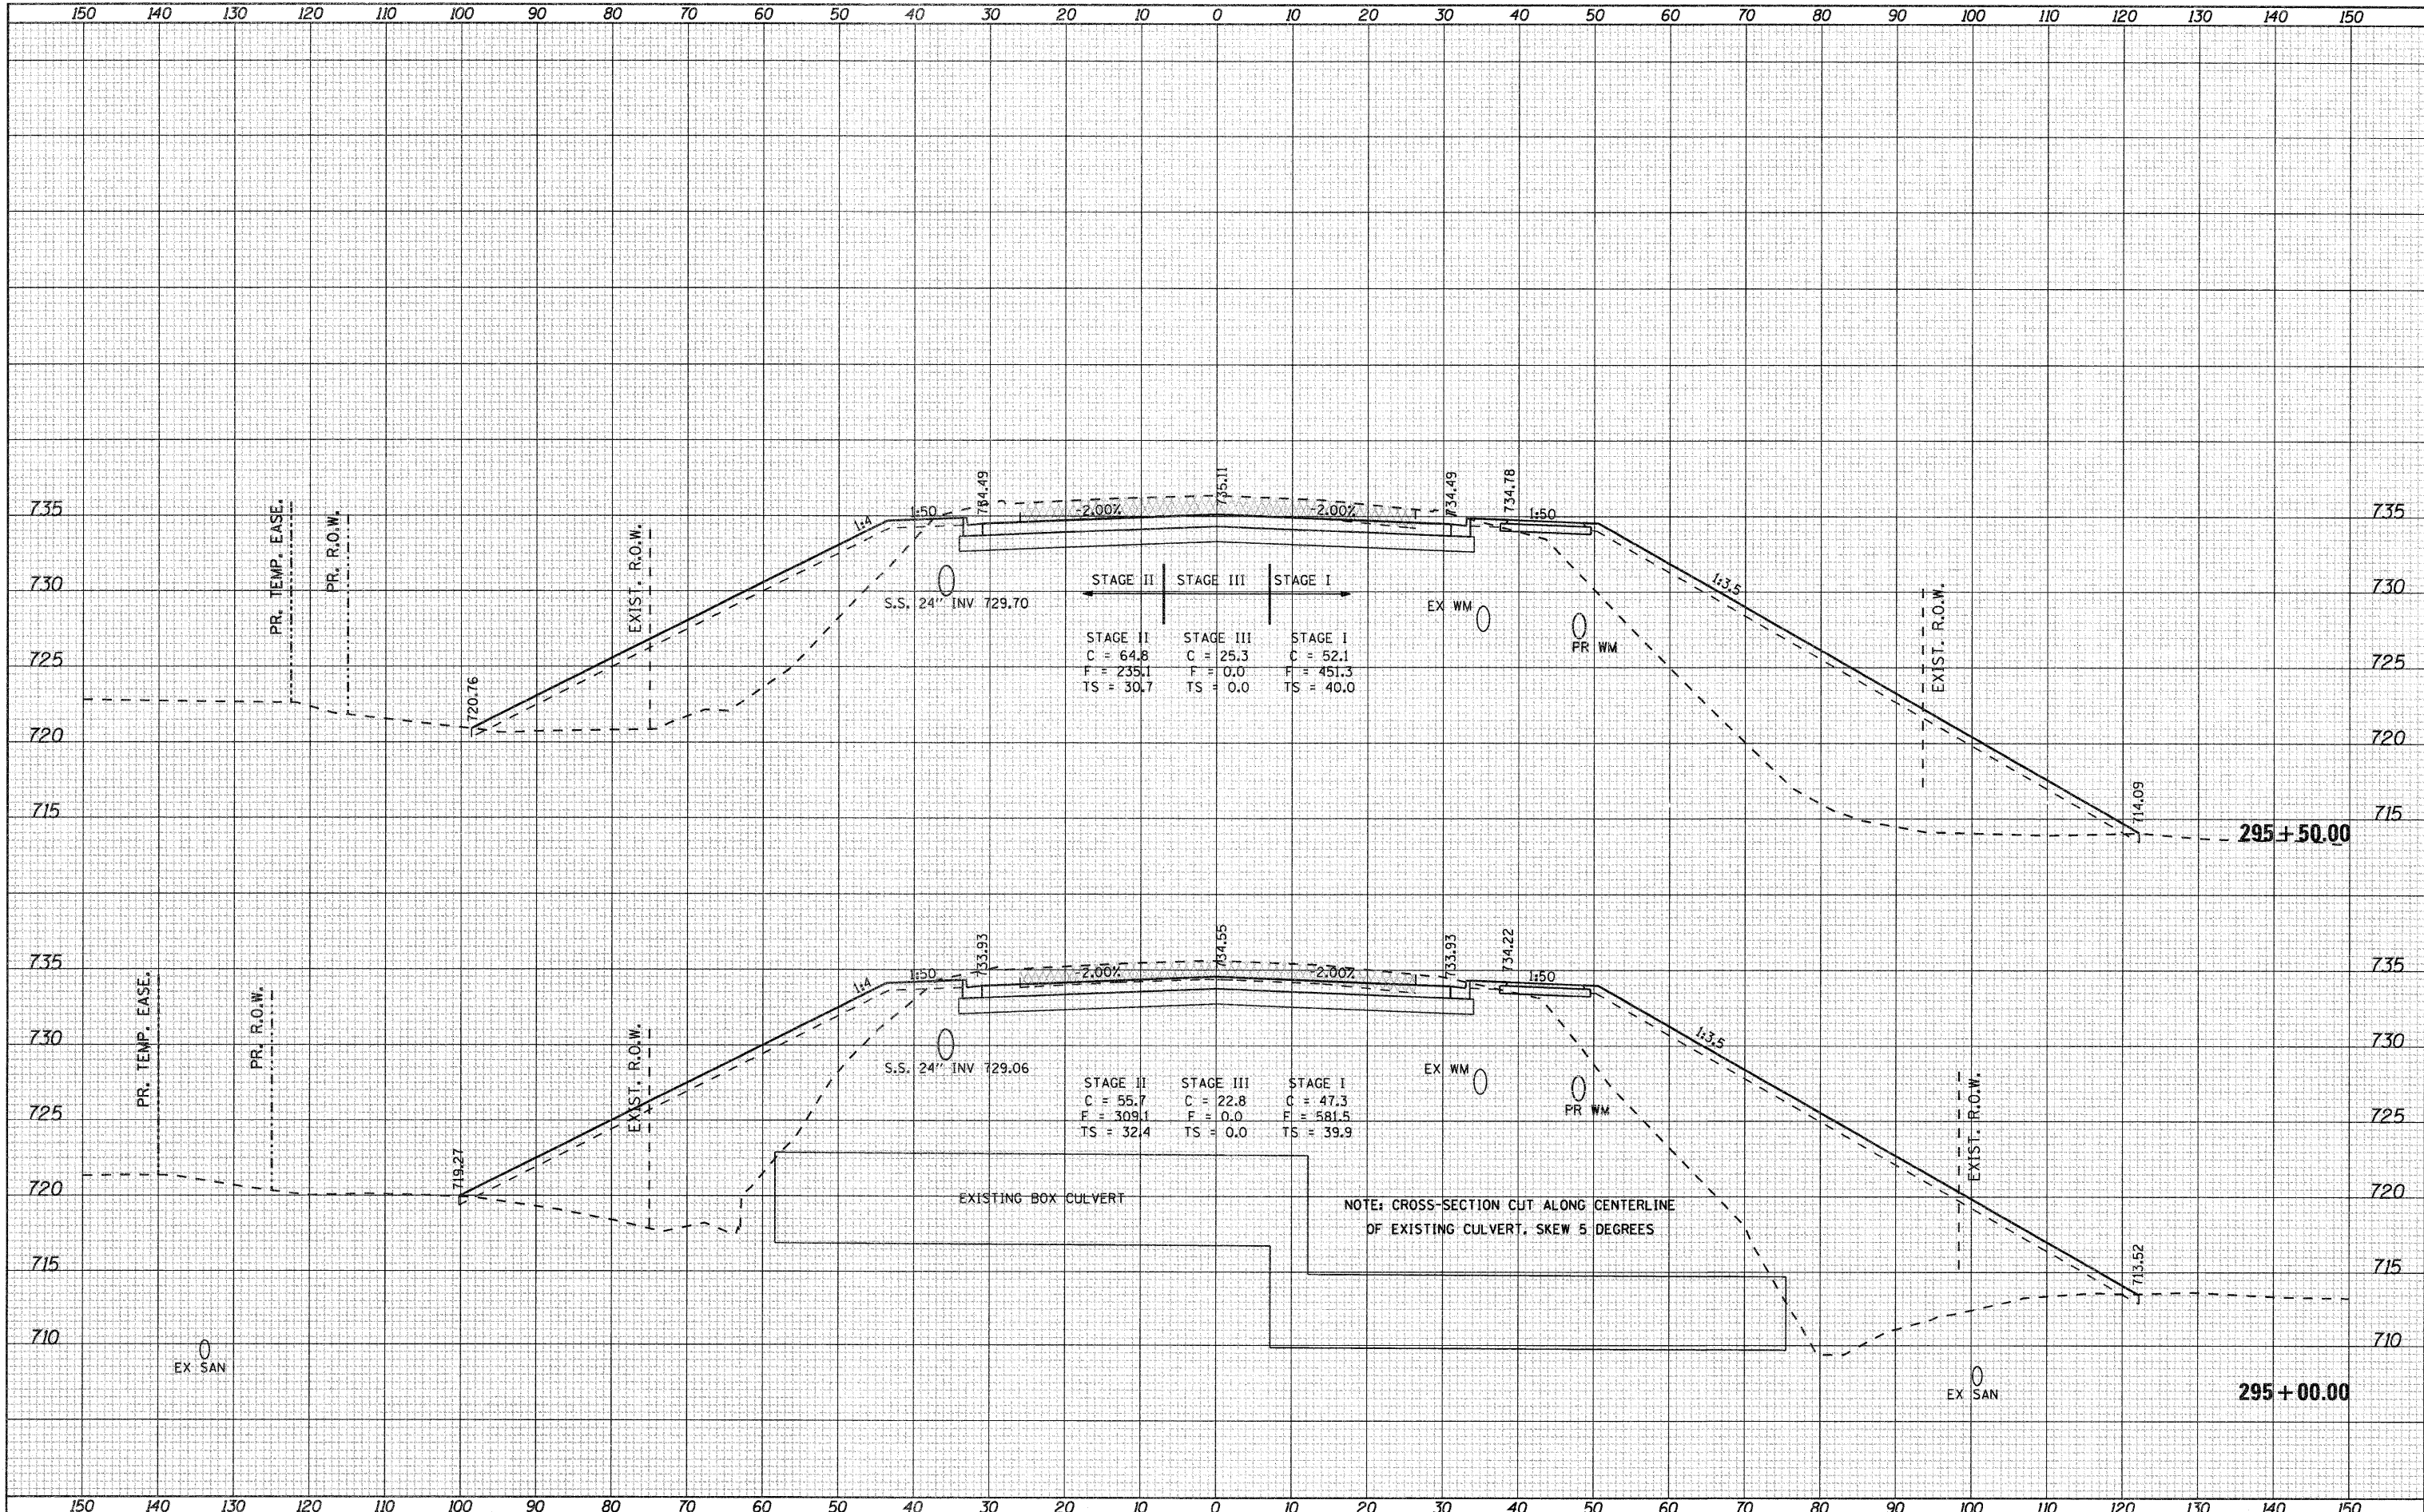

FILE NAME = gr\2010\trans\101001\dgn\cross sections\081500\SH1_IL2.dgn

USER NAME = petp
 PLOT SCALE = 18.0000' / IN.
 PLOT DATE = 1/23/2012

DESIGNED -	REVISED -
DRAWN -	REVISED -
CHECKED -	REVISED -
DATE -	REVISED -

**STATE OF ILLINOIS
DEPARTMENT OF TRANSPORTATION**

FAP 742 (IL2)

SCALE: SHEET NO. OF SHEETS STA. 295+00.00 TO STA. 295+50.00

F.A.P. RTE. 742	SECTION 34R	COUNTY WINNEBAGO	TOTAL SHEETS 491	SHEET NO. 409
			CONTRACT NO. 64515	
ILLINOIS FED. AID PROJECT				