


DATE	
BY	
SURVEYED	
PLOTTED	
NOTE BOOK	
TEMPLATE	
AREAS CHECKED	
NO.	

DATE	
BY	
SURVEYED	
PLOTTED	
NOTE BOOK	
TEMPLATE	
AREAS CHECKED	
NO.	

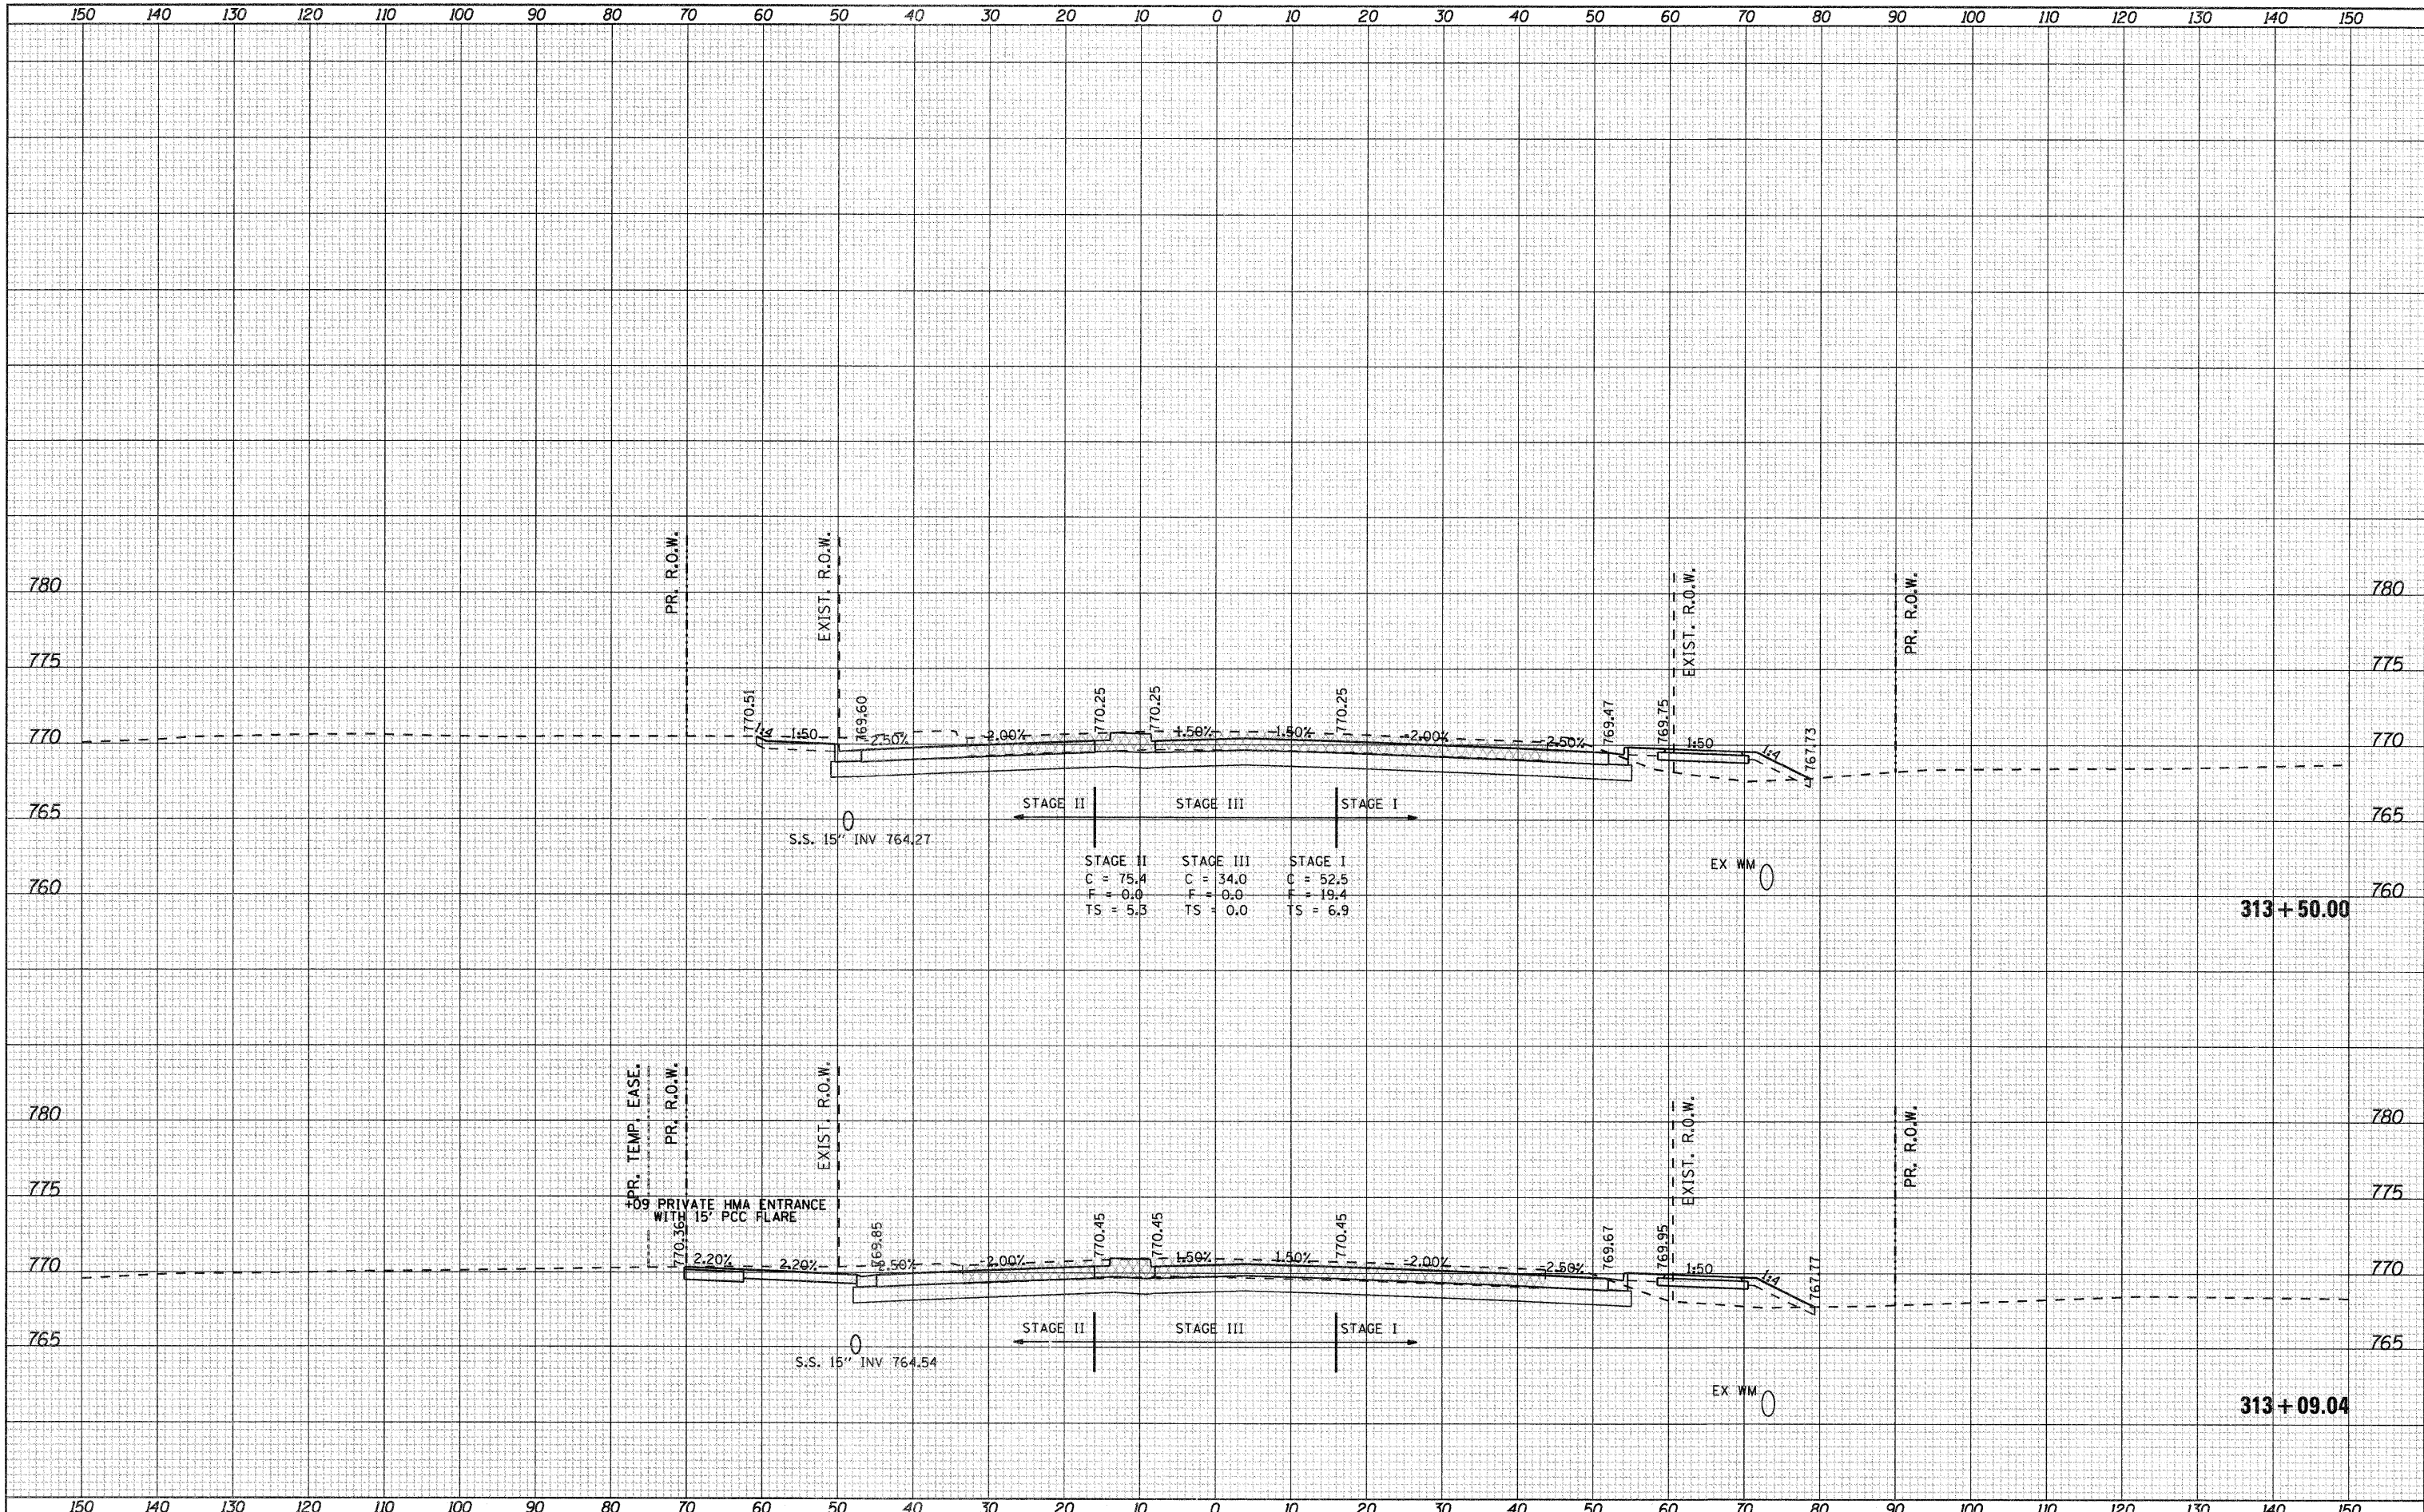

FILE NAME = g:\2010\trans\bl01001\dgn\cross sections\001500\SH1\_IL2.dgn  
 USER NAME = petp  
 PLOT SCALE = 10.0000 / IN.  
 PLOT DATE = 1/23/2012

DESIGNED -  
 DRAWN -  
 CHECKED -  
 DATE -

REVISED -  
 REVISED -  
 REVISED -

**STATE OF ILLINOIS  
 DEPARTMENT OF TRANSPORTATION**

**FAP 742 (IL2)**

SCALE: SHEET NO. OF SHEETS STA. 313+09.04 TO STA. 313+50.00

F.A.P. RTE. 742	SECTION 34R	COUNTY WINNEBAGO	TOTAL SHEETS 491	SHEET NO. 434
CONTRACT NO. 64515				
[ILLINOIS] FED. AID PROJECT				