


BY	DATE
SURVEYED	
PLOTTED	
NOTE BOOK	
AREAS	
CHECKED	
NO.	

BY	DATE
SURVEYED	
PLOTTED	
NOTE BOOK	
AREAS	
CHECKED	
NO.	

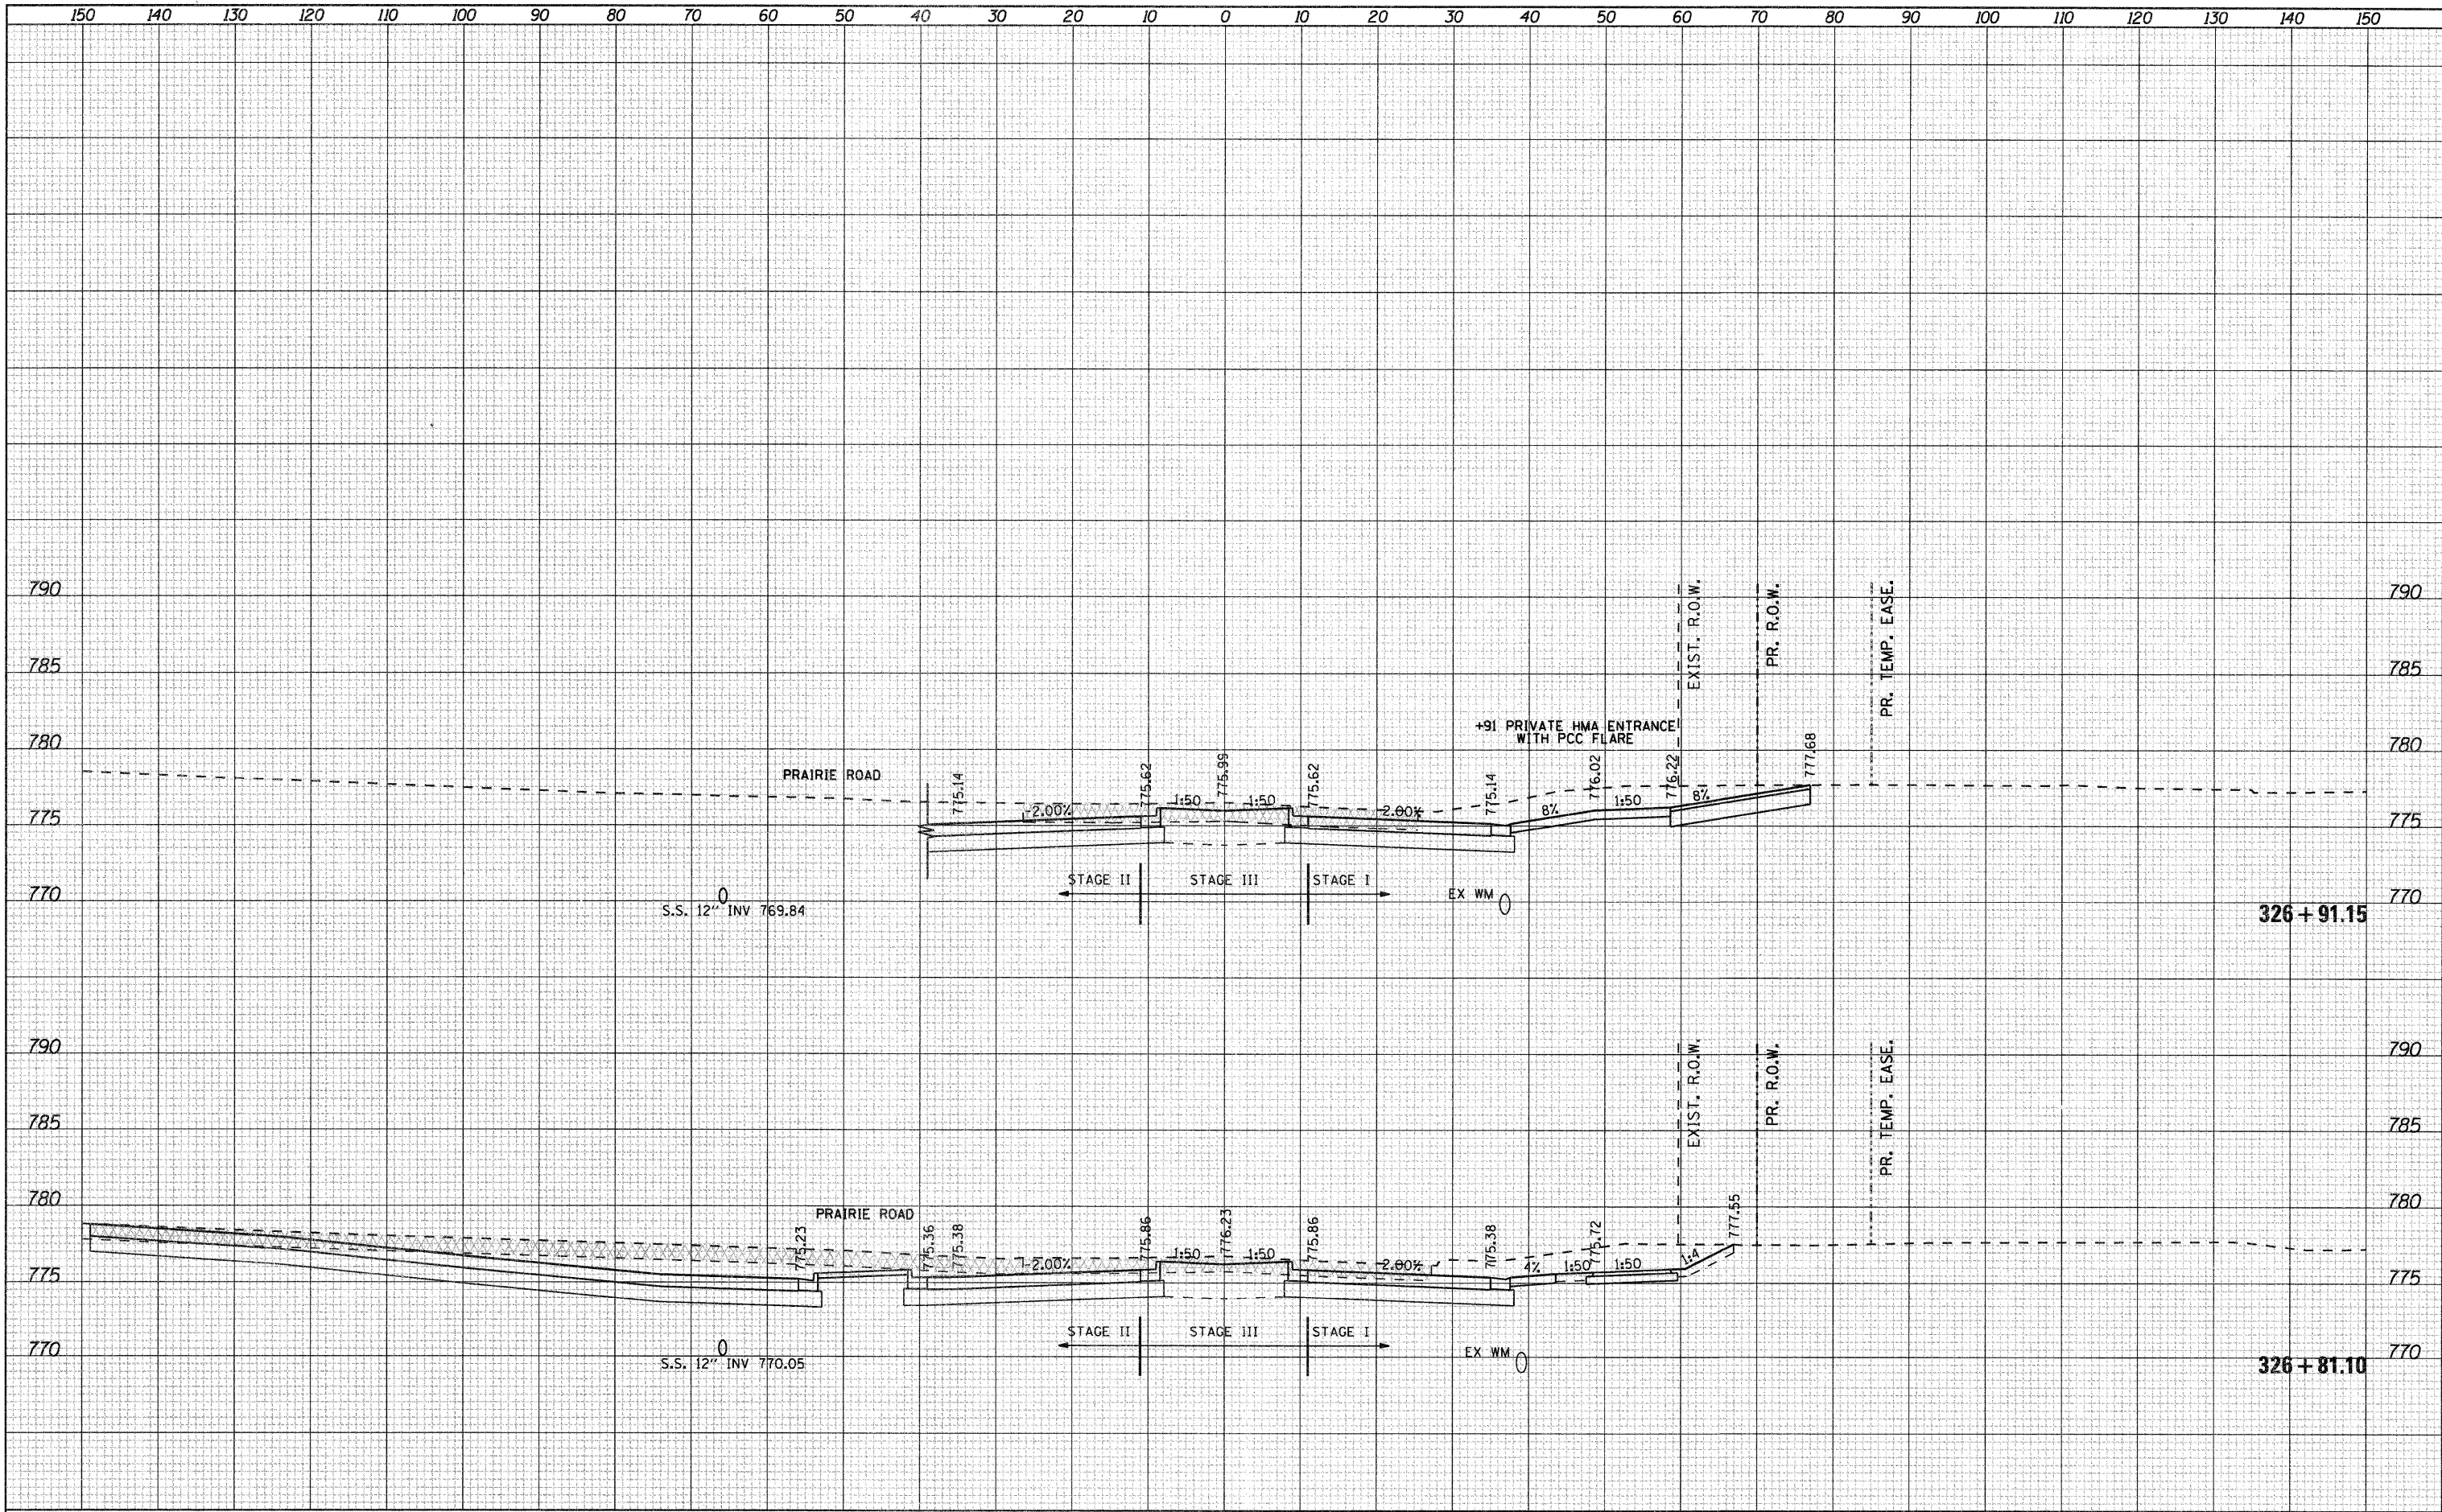

FILE NAME =	USER NAME = pstp	DESIGNED -	REVISED -	STATE OF ILLINOIS DEPARTMENT OF TRANSPORTATION	FAP 742 (IL2)	F.A.P. RTE.	SECTION	COUNTY	TOTAL SHEETS	SHEET NO.	
g:\2010\trans\10\001\dgn\cross sections\001500\SH1.L2.dgn	PLOT SCALE = 10.0000' / IN.	DRAWN -	REVISED -			742	34R	WINNEBAGO	491	449	
	PLOT DATE = 1/23/2012	CHECKED -	REVISED -			SCALE:	SHEET NO. OF SHEETS	STA. 326+81.10 TO STA. 326+91.15	CONTRACT NO. 64515		
		DATE -	REVISED -			ILLINOIS FED. AID PROJECT					