


| | | | |
|--------------|---------------|----|------|
| FINAL SURVEY | SURVEYED | BY | DATE |
| NOTE BOOK | PLOTTED | | |
| NO. | DATE | | |
| | AREAS CHECKED | | |

| | | | |
|-----------------|---------------|----|------|
| ORIGINAL SURVEY | SURVEYED | BY | DATE |
| NOTE BOOK | PLOTTED | | |
| NO. | DATE | | |
| | AREAS CHECKED | | |

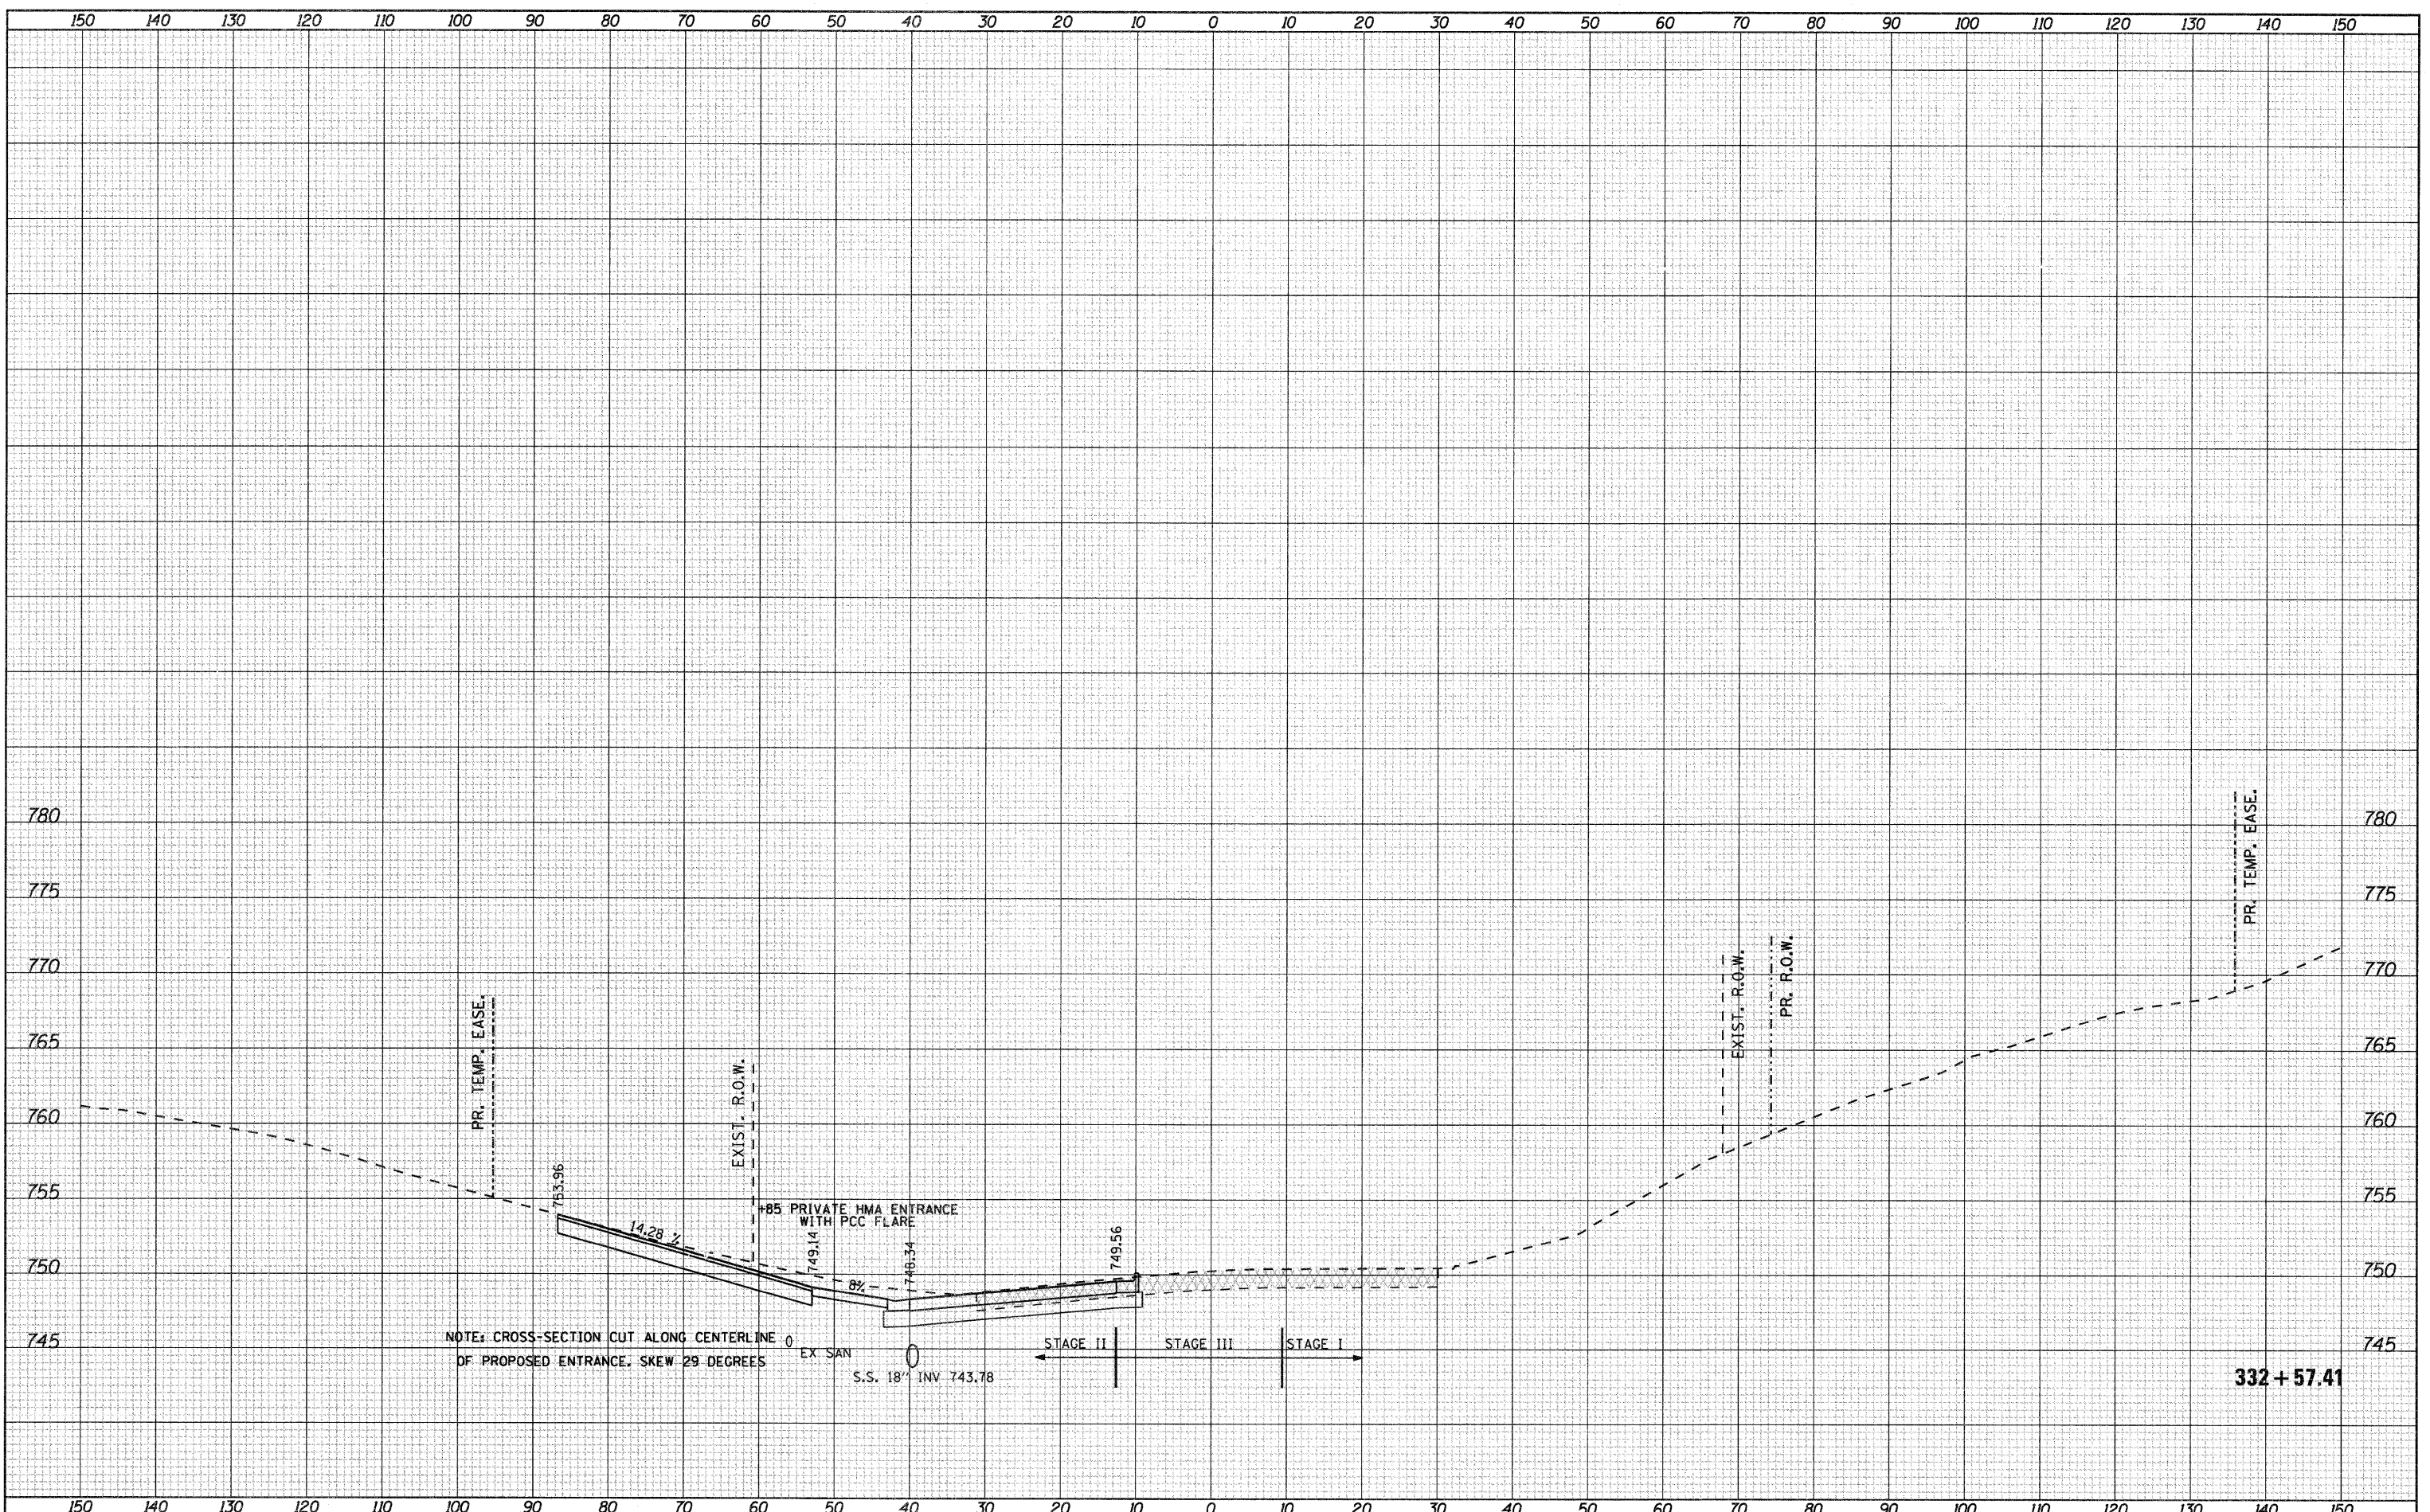

NOTE: CROSS-SECTION CUT ALONG CENTERLINE OF PROPOSED ENTRANCE, SKEW 29 DEGREES

EX. SIGN

S.S. 18" INV 743.78

STAGE II STAGE III STAGE I

332+57.41

| | | | | | | | | | | |
|---|-----------------------------|------------|-----------|---|----------------------|---|---------|--------------------|--------------|-----------|
| FILE NAME = | USER NAME = pstp | DESIGNED - | REVISED - | STATE OF ILLINOIS DEPARTMENT OF TRANSPORTATION | FAP 742 (IL2) | F.A.P. RTE. | SECTION | COUNTY | TOTAL SHEETS | SHEET NO. |
| g:\2010\trans\10-2010\dgn\cross sections\021500\SH1_IL2.dgn | PLOT SCALE = 10.0000' / IN. | DRAWN - | REVISED - | | | 742 | 34R | WINNEBAGO | 491 | 459 |
| PLOT DATE = 1/23/2012 | DATE - | CHECKED - | REVISED - | | | SCALE: SHEET NO. OF SHEETS STA. 332+57.41 TO STA. 332+57.41 | | CONTRACT NO. 64515 | | |
| | | DATE - | REVISED - | | | ILLINOIS FED. AID PROJECT | | | | |