


BY _____ DATE _____
 SURVEYED _____
 PLOTTED _____
 NOTE BOOK _____
 AREAS CHECKED _____

BY _____ DATE _____
 SURVEYED _____
 PLOTTED _____
 NOTE BOOK _____
 AREAS CHECKED _____

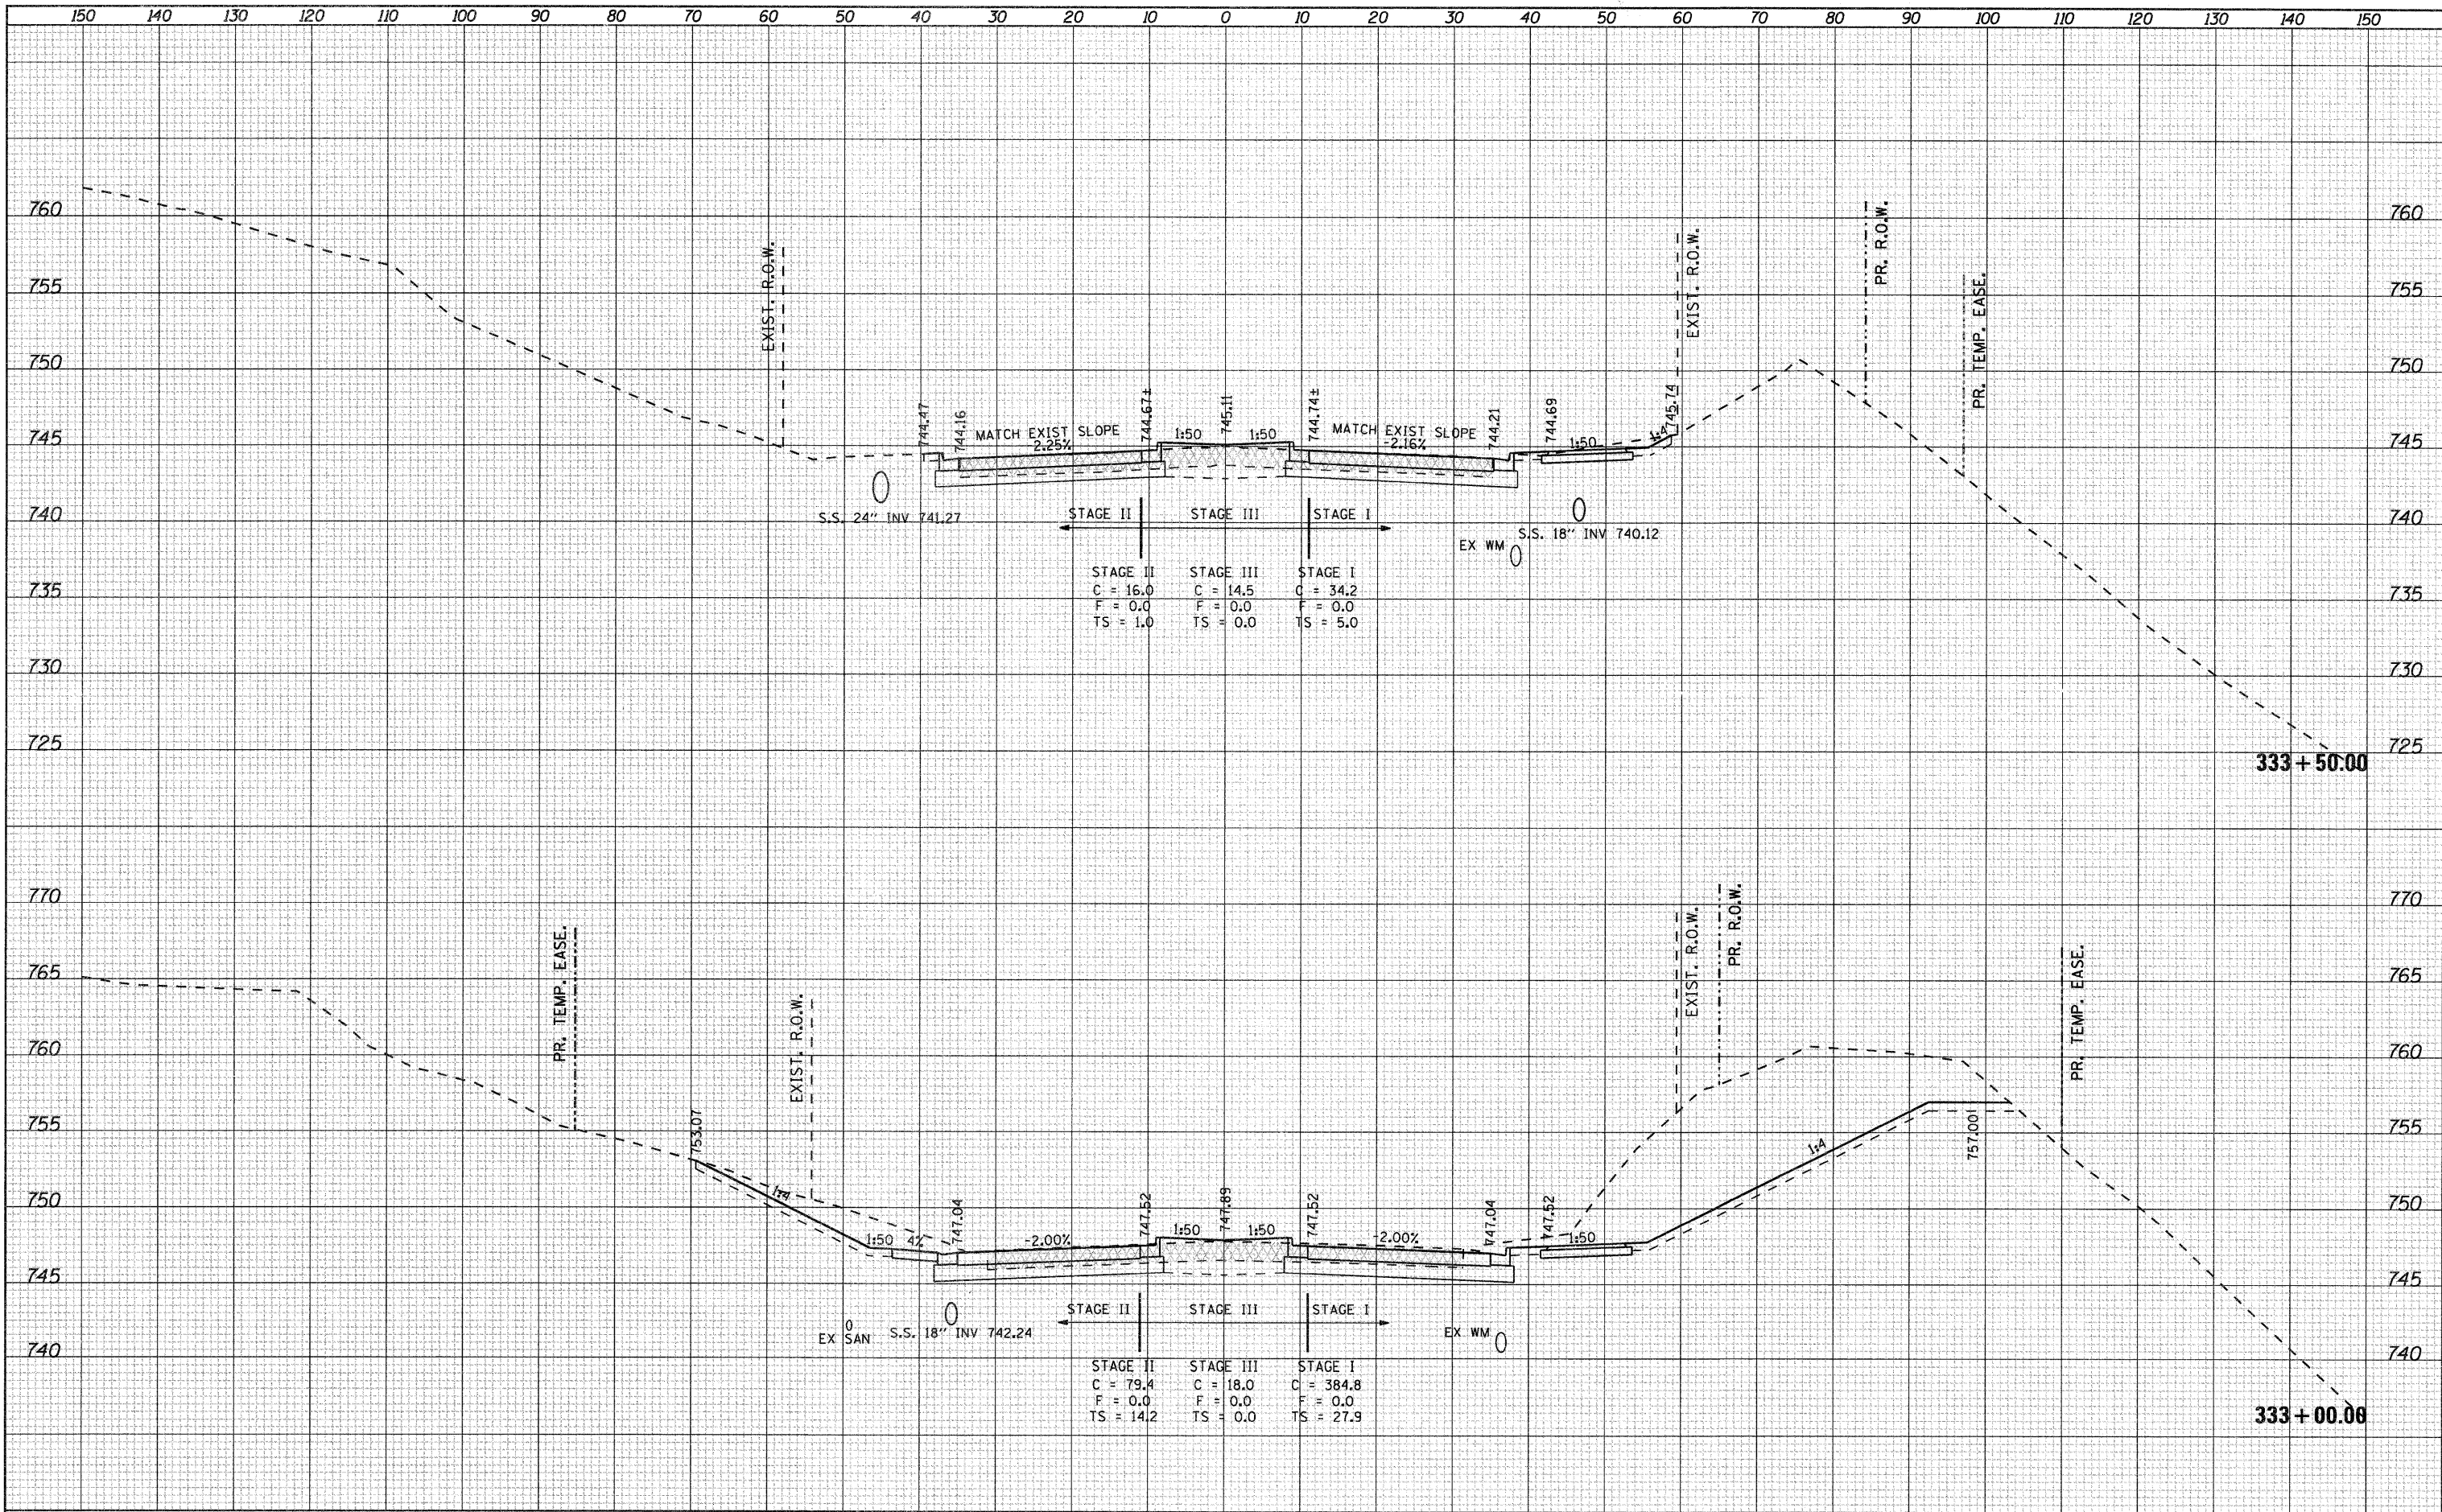

FILE NAME =	USER NAME = psp	DESIGNED -	REVISED -	STATE OF ILLINOIS DEPARTMENT OF TRANSPORTATION	FAP 742 (IL2)	F.A.P. RTE.	SECTION	COUNTY	TOTAL SHEETS	SHEET NO.	
g:\2010\trans\10\001\dgn\cross sections\001500	SHT_IL2.dgn	DRAWN -	REVISED -			742	34R	WINNEBAGO	491	460	
PLOT SCALE = 10.0000' / IN.	CHECKED -	REVISED -	SCALE:			SHEET NO.	OF	SHEETS	STA. 333+00.00	TO STA. 333+50.00	CONTRACT NO. 64515
PLOT DATE = 1/23/2012	DATE -	REVISED -	ILLINOIS FED. AID PROJECT								