


FINAL SURVEY	DATE
SURVEYED	BY
PLOTTED	
NOTE BOOK	
DATE	
AREAS CHECKED	
NO.	

ORIGINAL SURVEY	DATE
SURVEYED	BY
PLOTTED	
NOTE BOOK	
DATE	
AREAS CHECKED	
NO.	

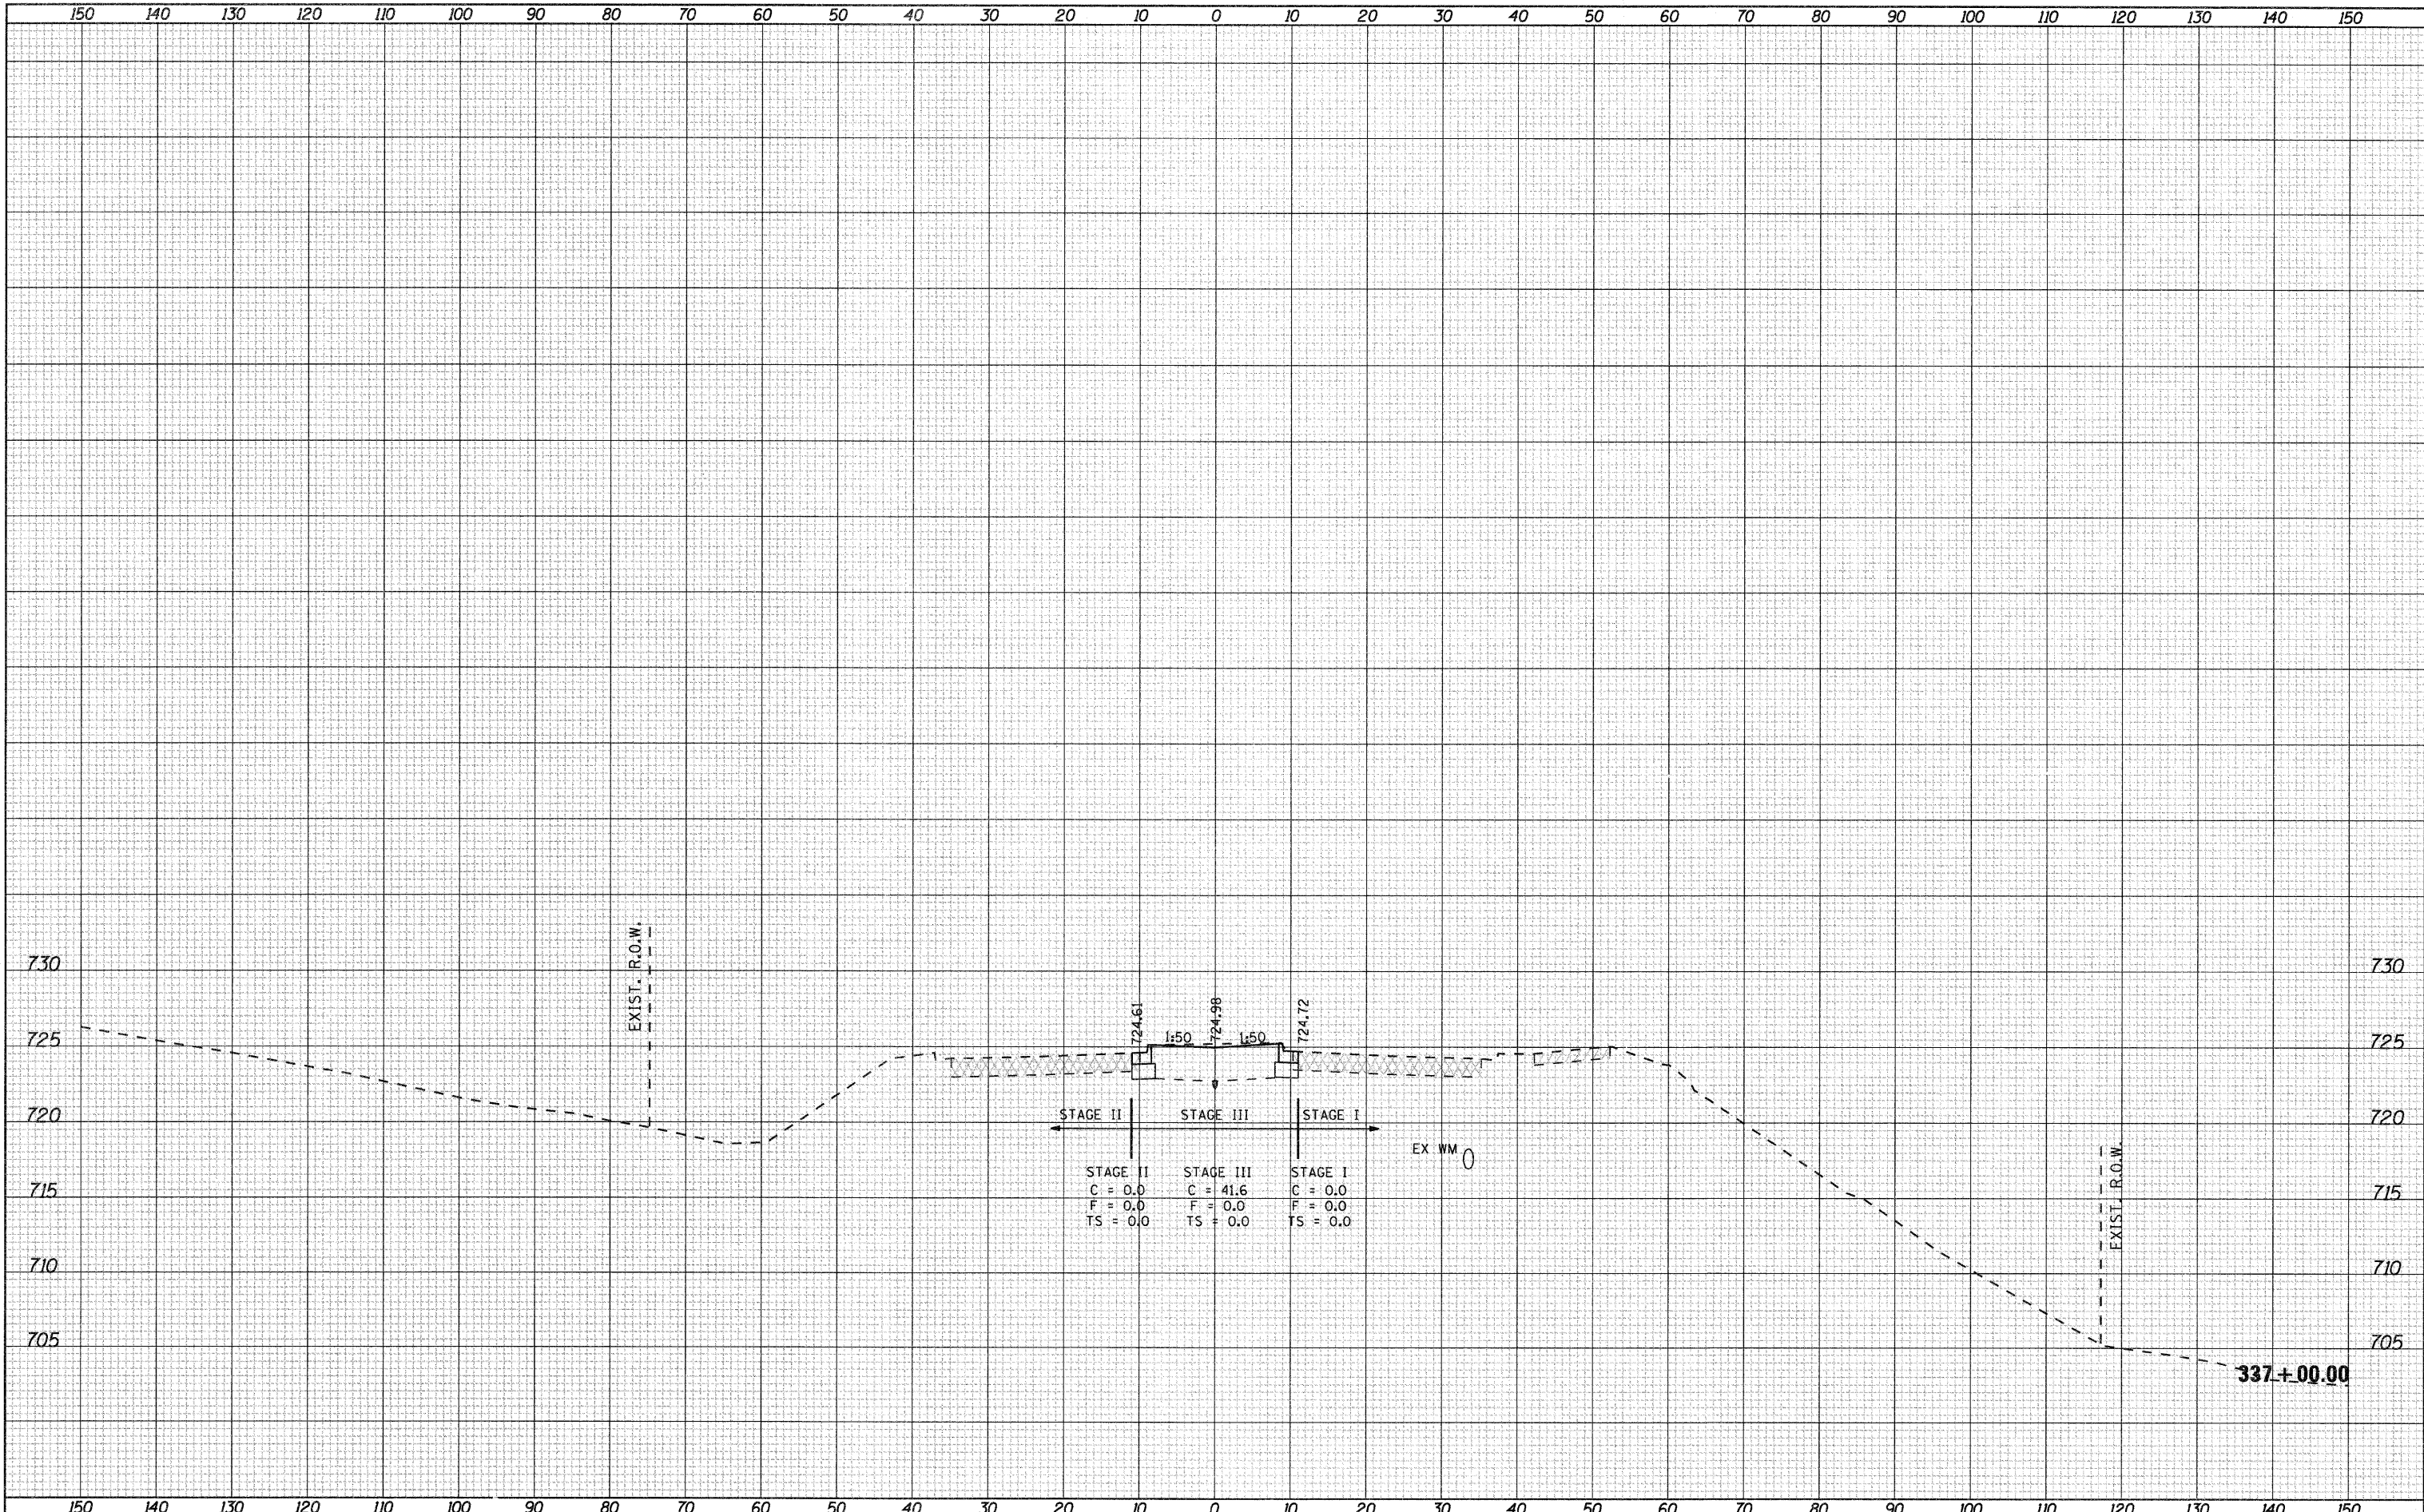

FILE NAME =	USER NAME = petp	DESIGNED -	REVISED -	STATE OF ILLINOIS DEPARTMENT OF TRANSPORTATION	FAP 742 (IL2)	F.A.P. RTE.	SECTION	COUNTY	TOTAL SHEETS	SHEET NO.
gs:\2010\trans\10\01\dgn\cross sections\101500\KSH.T_IL2.dgn		DRAWN -	REVISED -			742	34R	WINNEBAGO	491	464
PLOT SCALE = 10.0000' / IN.		CHECKED -	REVISED -			CONTRACT NO. 64515				
PLOT DATE = 1/23/2012		DATE -	REVISED -			[ILLINOIS] FED. AID PROJECT				
				SCALE:	SHEET NO. OF SHEETS	STA. 337+00.00 TO STA. 337+00.00				