


FINAL SURVEY BY DATE
 SURVEYED PLOTTED
 NOTE BOOK DATE
 AREAS AREAS
 CHECKED CHECKED
 NO.

ORIGINAL SURVEY BY DATE
 SURVEYED PLOTTED
 NOTE BOOK DATE
 AREAS AREAS
 CHECKED CHECKED
 NO.

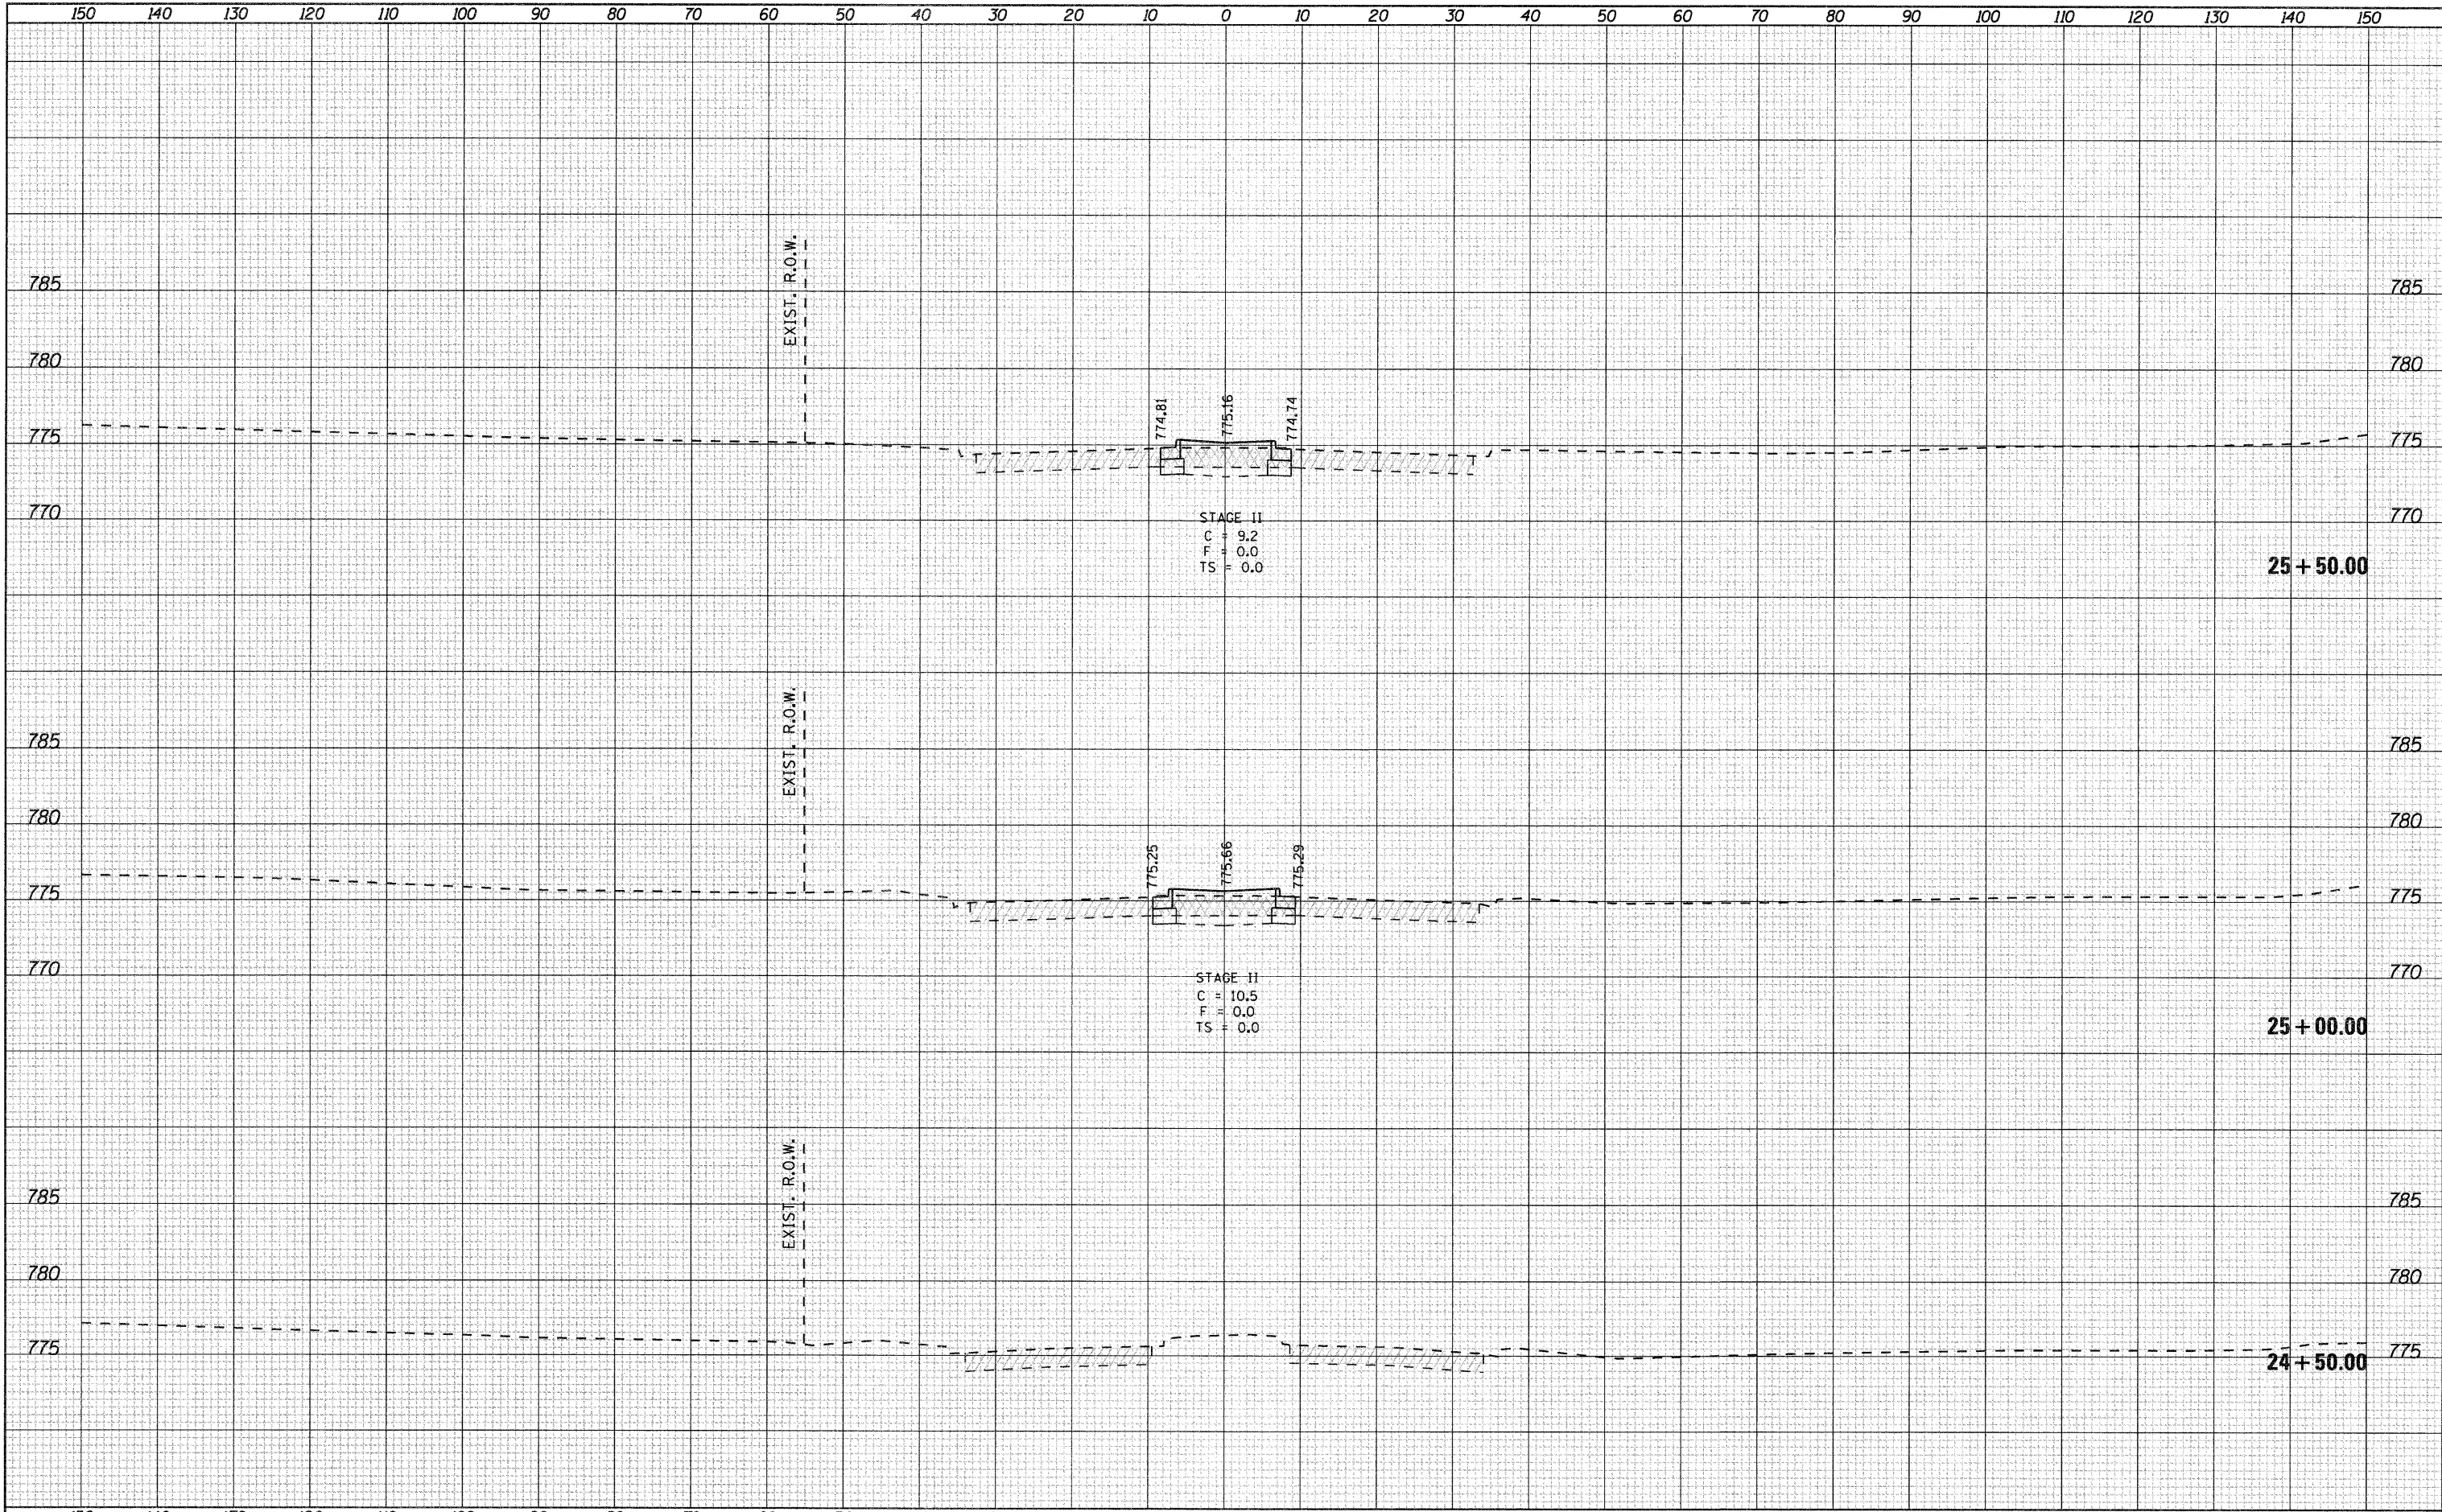

FILE NAME =	USER NAME = petp	DESIGNED -	REVISED -	STATE OF ILLINOIS DEPARTMENT OF TRANSPORTATION	FAP 742 (IL2) SPRINGFIELD AVENUE			F.A.P. RTE. 742	SECTION 34R	COUNTY WINNEBAGO	TOTAL SHEETS 491	SHEET NO. 474
g:\2010\trans\b10\001\dgn\cross sections\001500	SHT_HARRISON.dgn	DRAWN -	REVISED -		SCALE:	SHEET NO.	OF	SHEETS	STA. 24+50.00	TO STA. 25+50.00	CONTRACT NO. 64515	
	PLOT SCALE = 10.0000' / IN.	CHECKED -	REVISED -		ILLINOIS FED. AID PROJECT							
	PLOT DATE = 1/23/2012	DATE -	REVISED -									