


FINAL SURVEY PLOTTED DATE AREAS CHECKED

BY \_\_\_\_\_ DATE \_\_\_\_\_

ORIGINAL SURVEY PLOTTED DATE AREAS CHECKED

BY \_\_\_\_\_ DATE \_\_\_\_\_

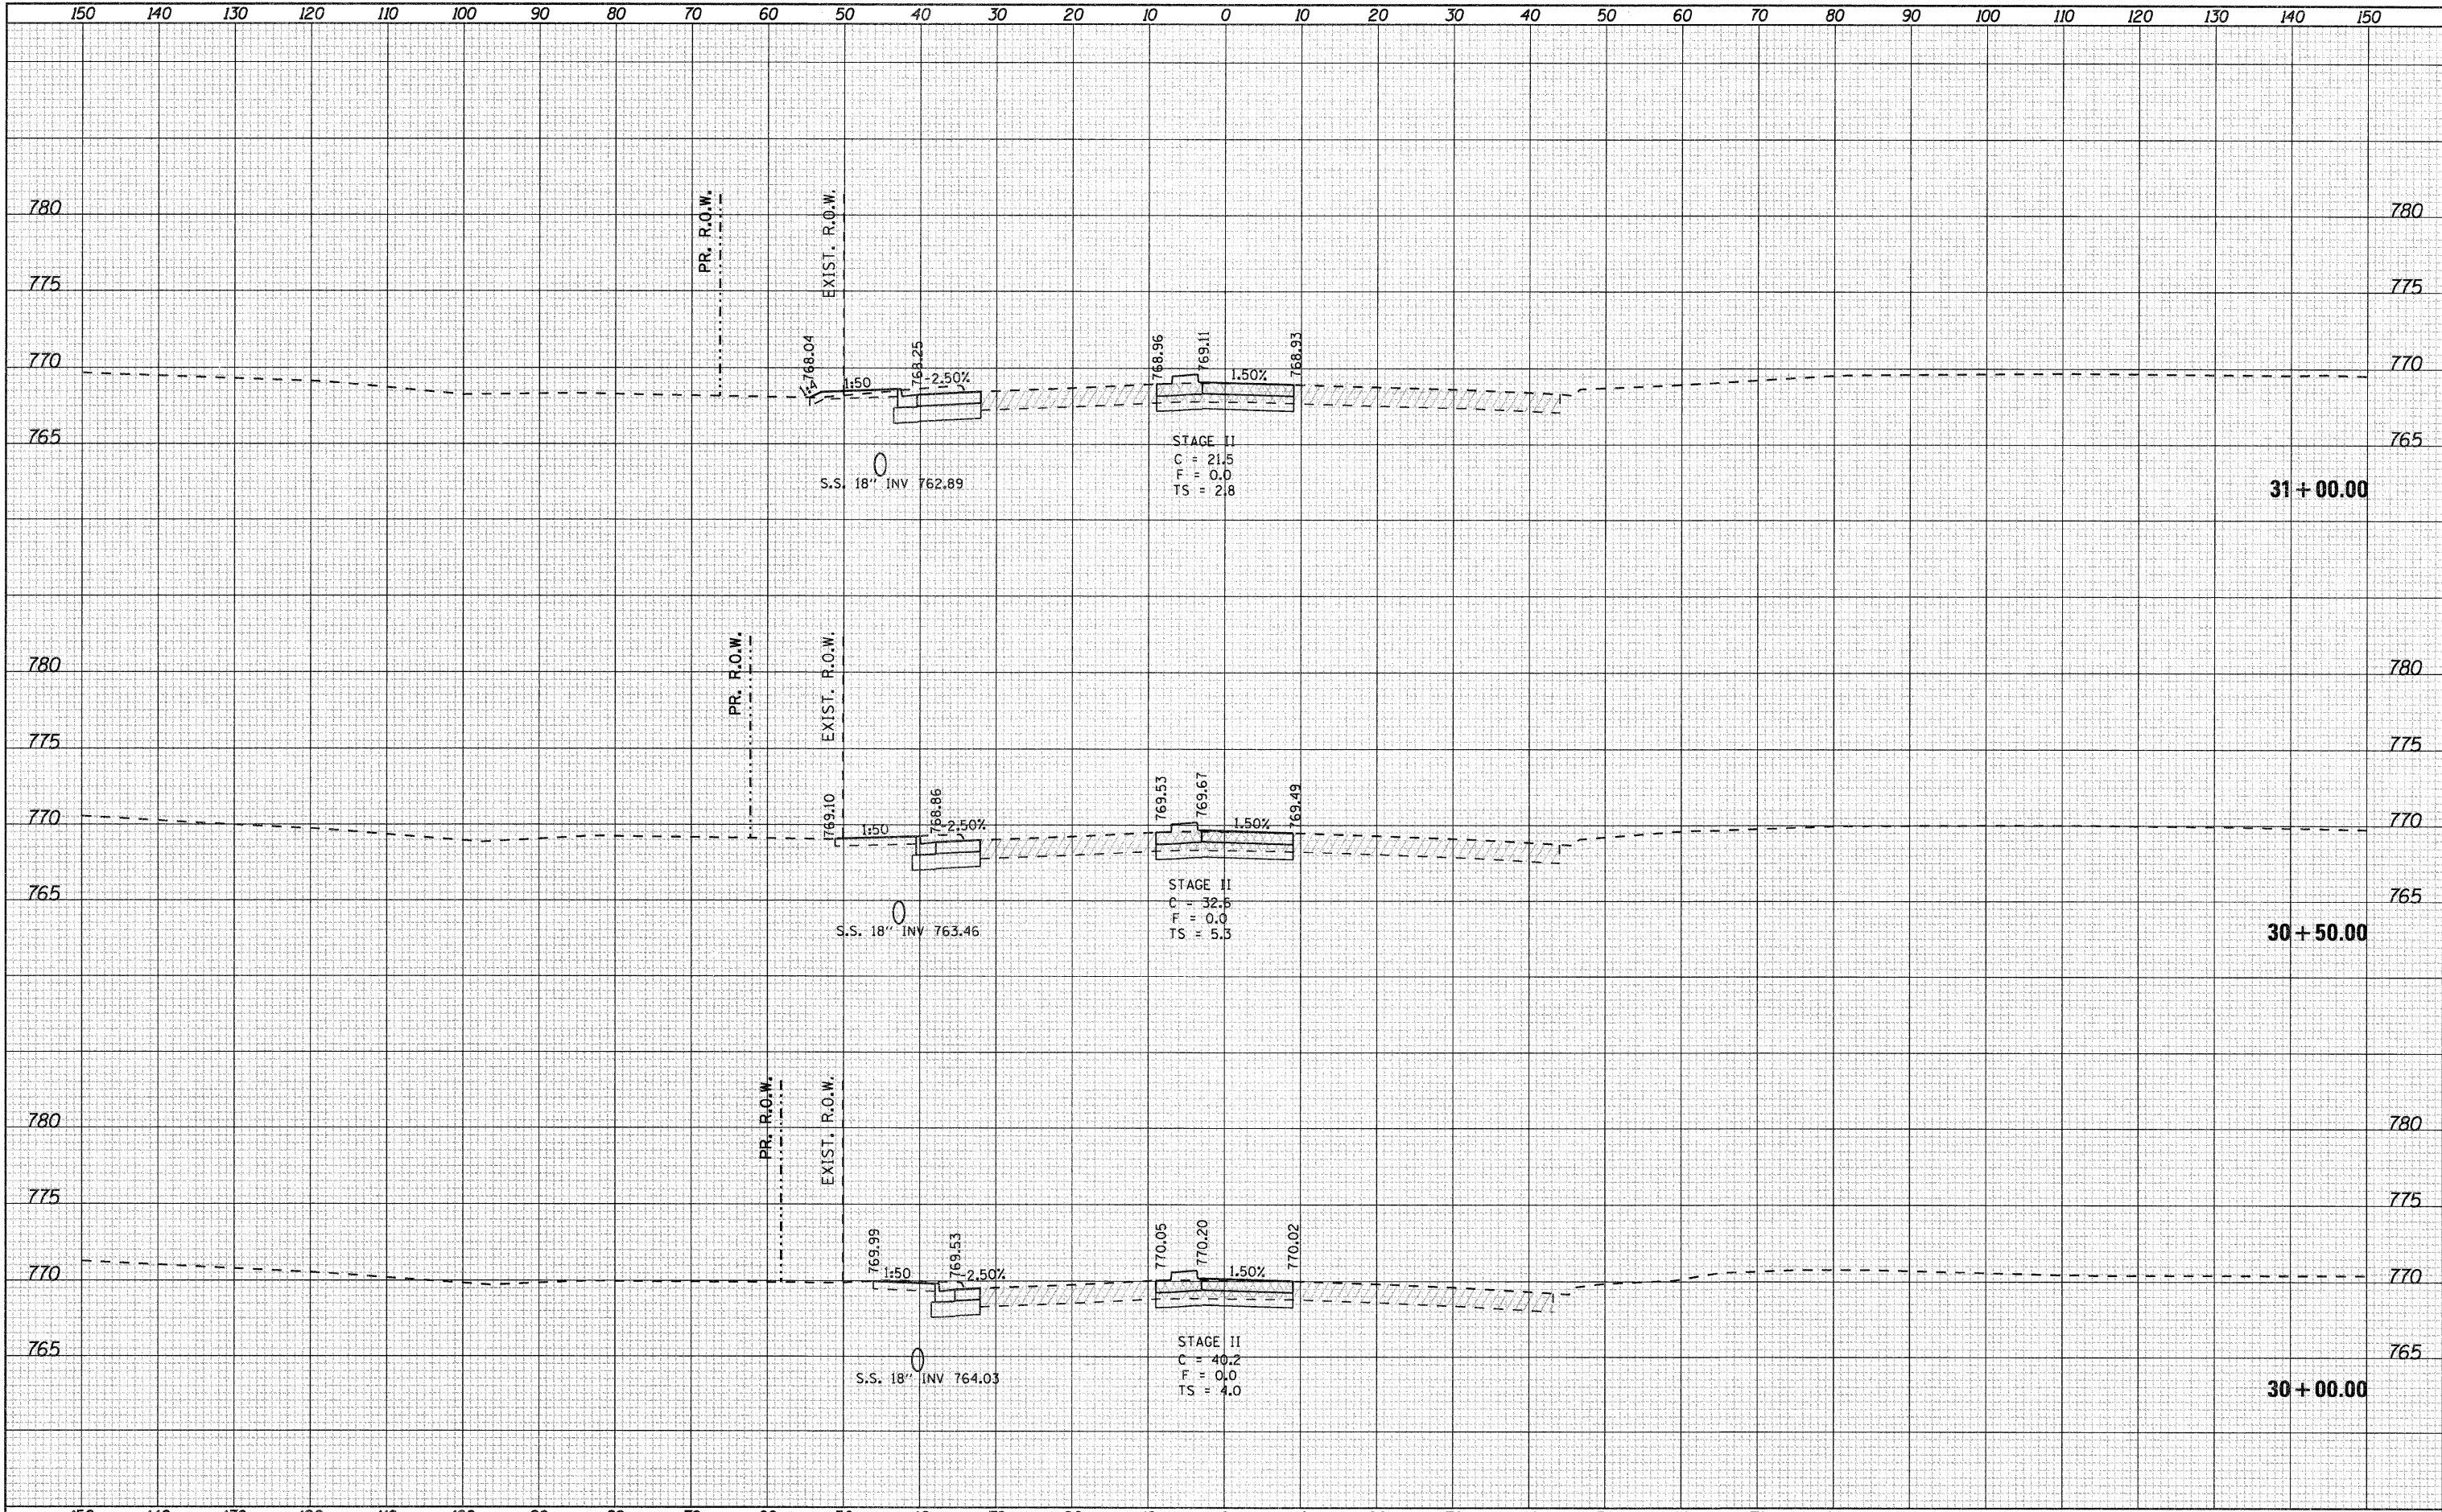

FILE NAME = g:\2010\trans\b10\201\dgn\cross sections\081500\SSHT\_HARRISON.dgn

USER NAME = pep

DESIGNED -

DRAWN -

CHECKED -

DATE -

REVISED -

REVISED -

REVISED -

REVISED -

**STATE OF ILLINOIS  
 DEPARTMENT OF TRANSPORTATION**

**FAP 742 (IL2)  
 SPRINGFIELD AVENUE**

SCALE: \_\_\_\_\_ SHEET NO. \_\_\_\_\_ OF \_\_\_\_\_ SHEETS STA. 30+00.00 TO STA. 31+00.00

F.A.P. RTE.	SECTION	COUNTY	TOTAL SHEETS	SHEET NO.
742	34R	WINNEBAGO	491	478
				CONTRACT NO. 64515
ILLINOIS FED. AID PROJECT				