


BY \_\_\_\_\_ DATE \_\_\_\_\_  
 SURVEYED \_\_\_\_\_  
 PLOTTED \_\_\_\_\_  
 NOTE BOOK \_\_\_\_\_  
 AREAS CHECKED \_\_\_\_\_  
 NO. \_\_\_\_\_

BY \_\_\_\_\_ DATE \_\_\_\_\_  
 SURVEYED \_\_\_\_\_  
 PLOTTED \_\_\_\_\_  
 NOTE BOOK \_\_\_\_\_  
 AREAS CHECKED \_\_\_\_\_  
 NO. \_\_\_\_\_

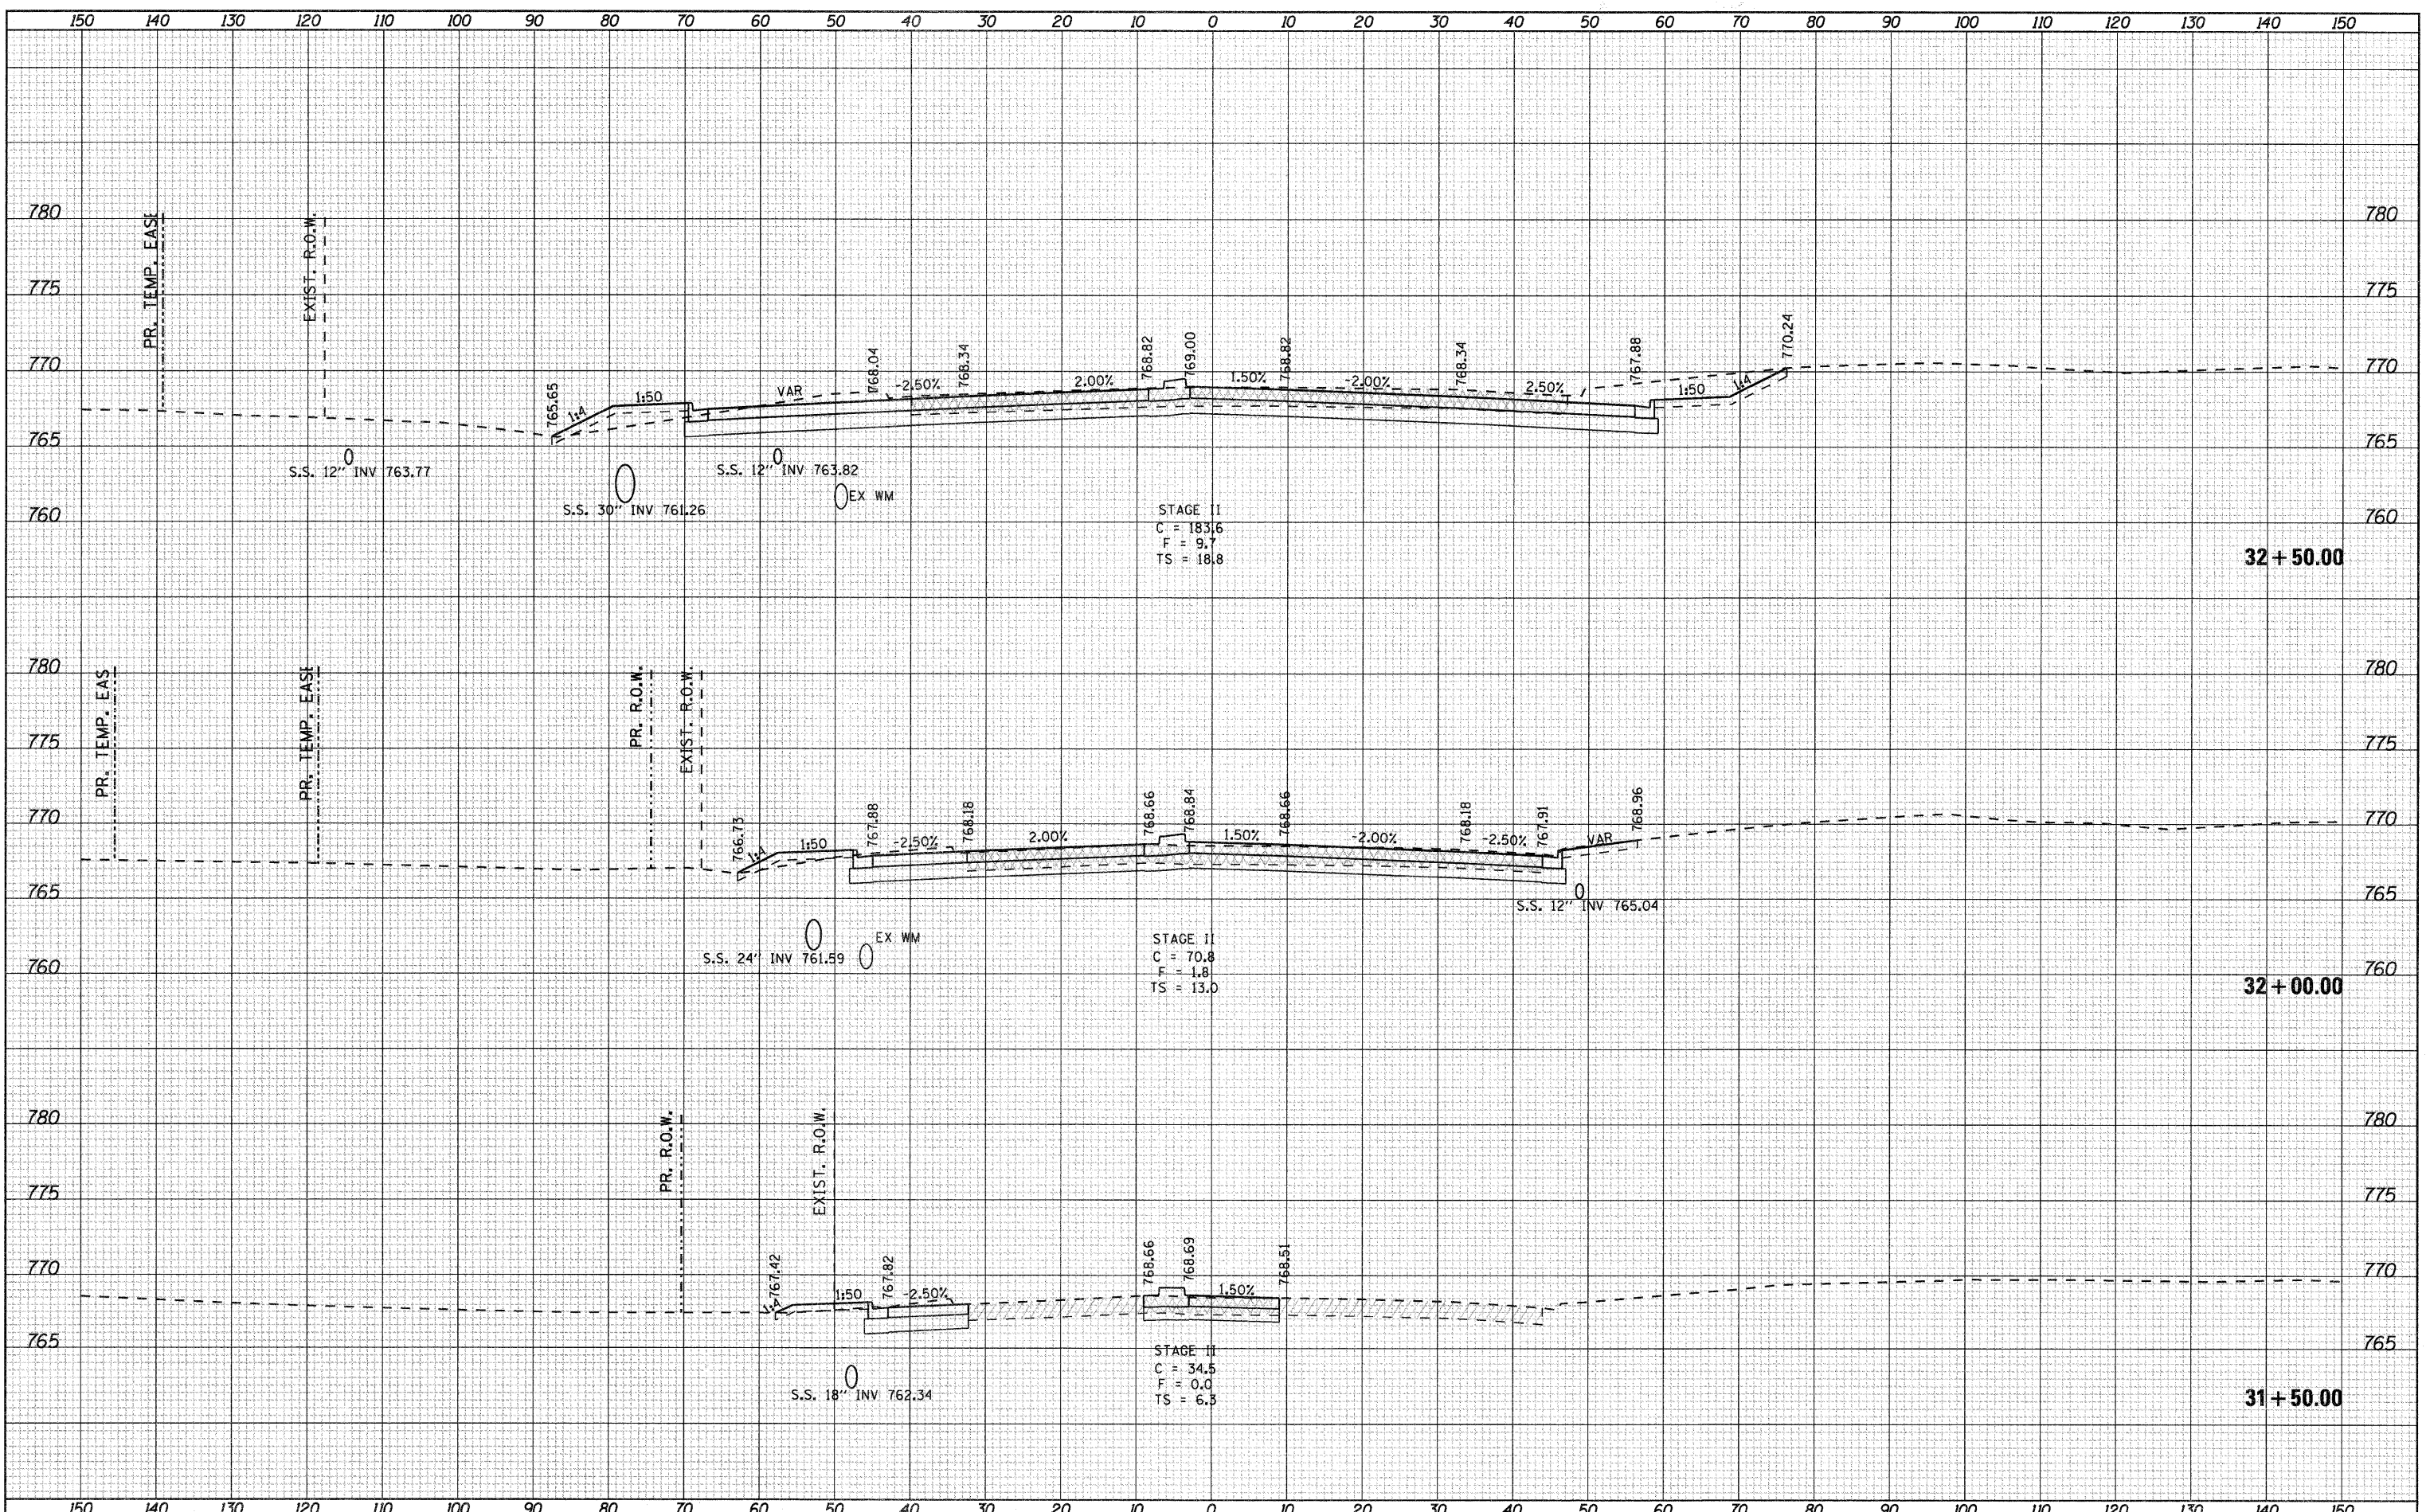

|   |                             |            |           |   |   |   |         |                    |              |           |
|---|-----------------------------|------------|-----------|---|---|---|---------|--------------------|--------------|-----------|
| FILE NAME =   | USER NAME = pstp            | DESIGNED - | REVISED - | <b>STATE OF ILLINOIS<br/>DEPARTMENT OF TRANSPORTATION</b> | <b>FAP 742 (IL2)<br/>SPRINGFIELD AVENUE</b> | F.A.P. RTE.   | SECTION | COUNTY             | TOTAL SHEETS | SHEET NO. |
| g:\2010\trans\bl0201\dgn\cross sections\01500\KSHT_HARRISON.dgn | PLOT SCALE = 10.0000' / IN. | DRAWN -    | REVISED - |   |   | 742   | 34R     | WINNEBAGO          | 491          | 479       |
| PLOT DATE = 1/23/2012   | DATE -                      | CHECKED -  | REVISED - |   |   | SCALE: SHEET NO. OF SHEETS STA. 31+50.00 TO STA. 32+50.00 |         | CONTRACT NO. 64515 |              |           |
|   |                             | DATE -     | REVISED - |   |   | [ILLINOIS] FED. AID PROJECT                               |         |                    |              |           |