


FINAL SURVEY	SURVEYED	BY	DATE
NOTE BOOK	PLOTTED		
NO.	AREAS CHECKED		

ORIGINAL SURVEY	SURVEYED	BY	DATE
NOTE BOOK	PLOTTED		
NO.	AREAS CHECKED		

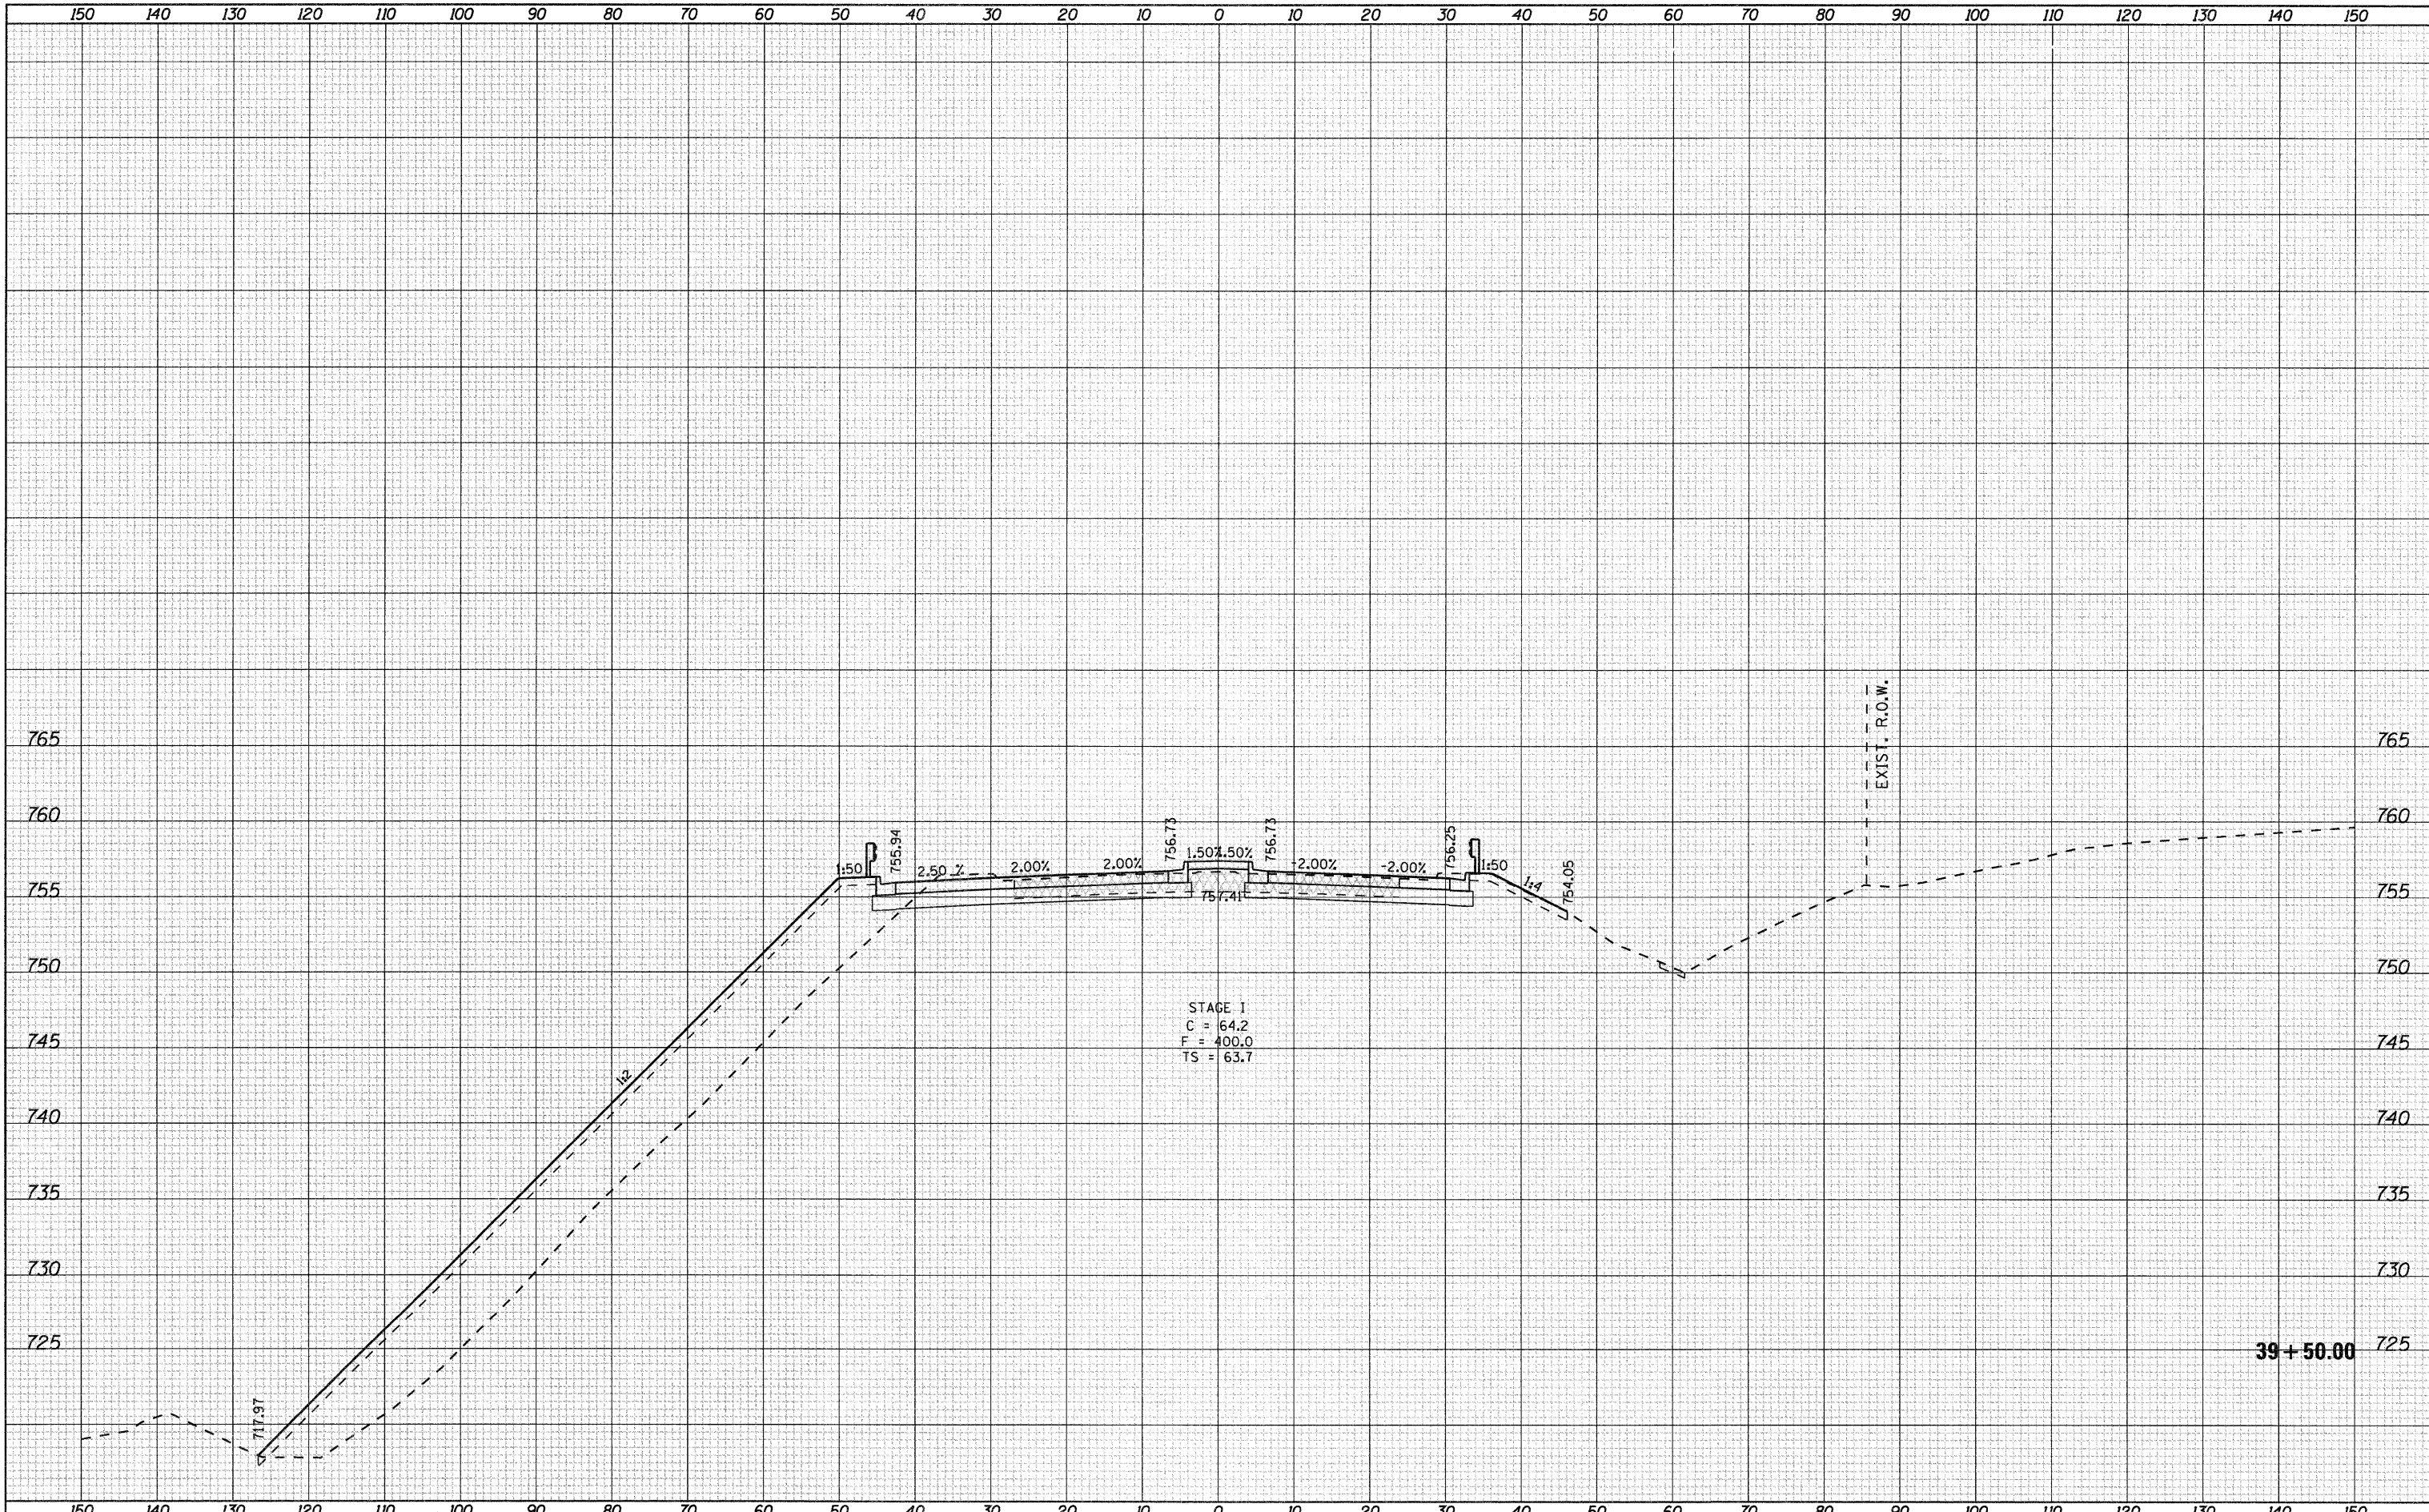

FILE NAME =	USER NAME = pcp	DESIGNED -	REVISED -	STATE OF ILLINOIS DEPARTMENT OF TRANSPORTATION	FAP 742 (IL2) HARRISON AVENUE	F.A.P. RTE.	SECTION	COUNTY	TOTAL SHEETS	SHEET NO.
g:\2010\trans\10\001\dgn\cross sections\001500\SH1_HARRISON.dgn	PLOT SCALE = 10.0000' / IN.	DRAWN -	REVISED -			742	34R	WINNEBAGO	491	486
	PLOT DATE = 1/23/2012	CHECKED -	REVISED -			SCALE: SHEET NO. OF SHEETS		STA. 39+50.00 TO STA. 39+50.00		CONTRACT NO. 64515
		DATE -	REVISED -			ILLINOIS FED. AID PROJECT				