


THERMOPLASTIC PAVEMENT MARKING DETAILS

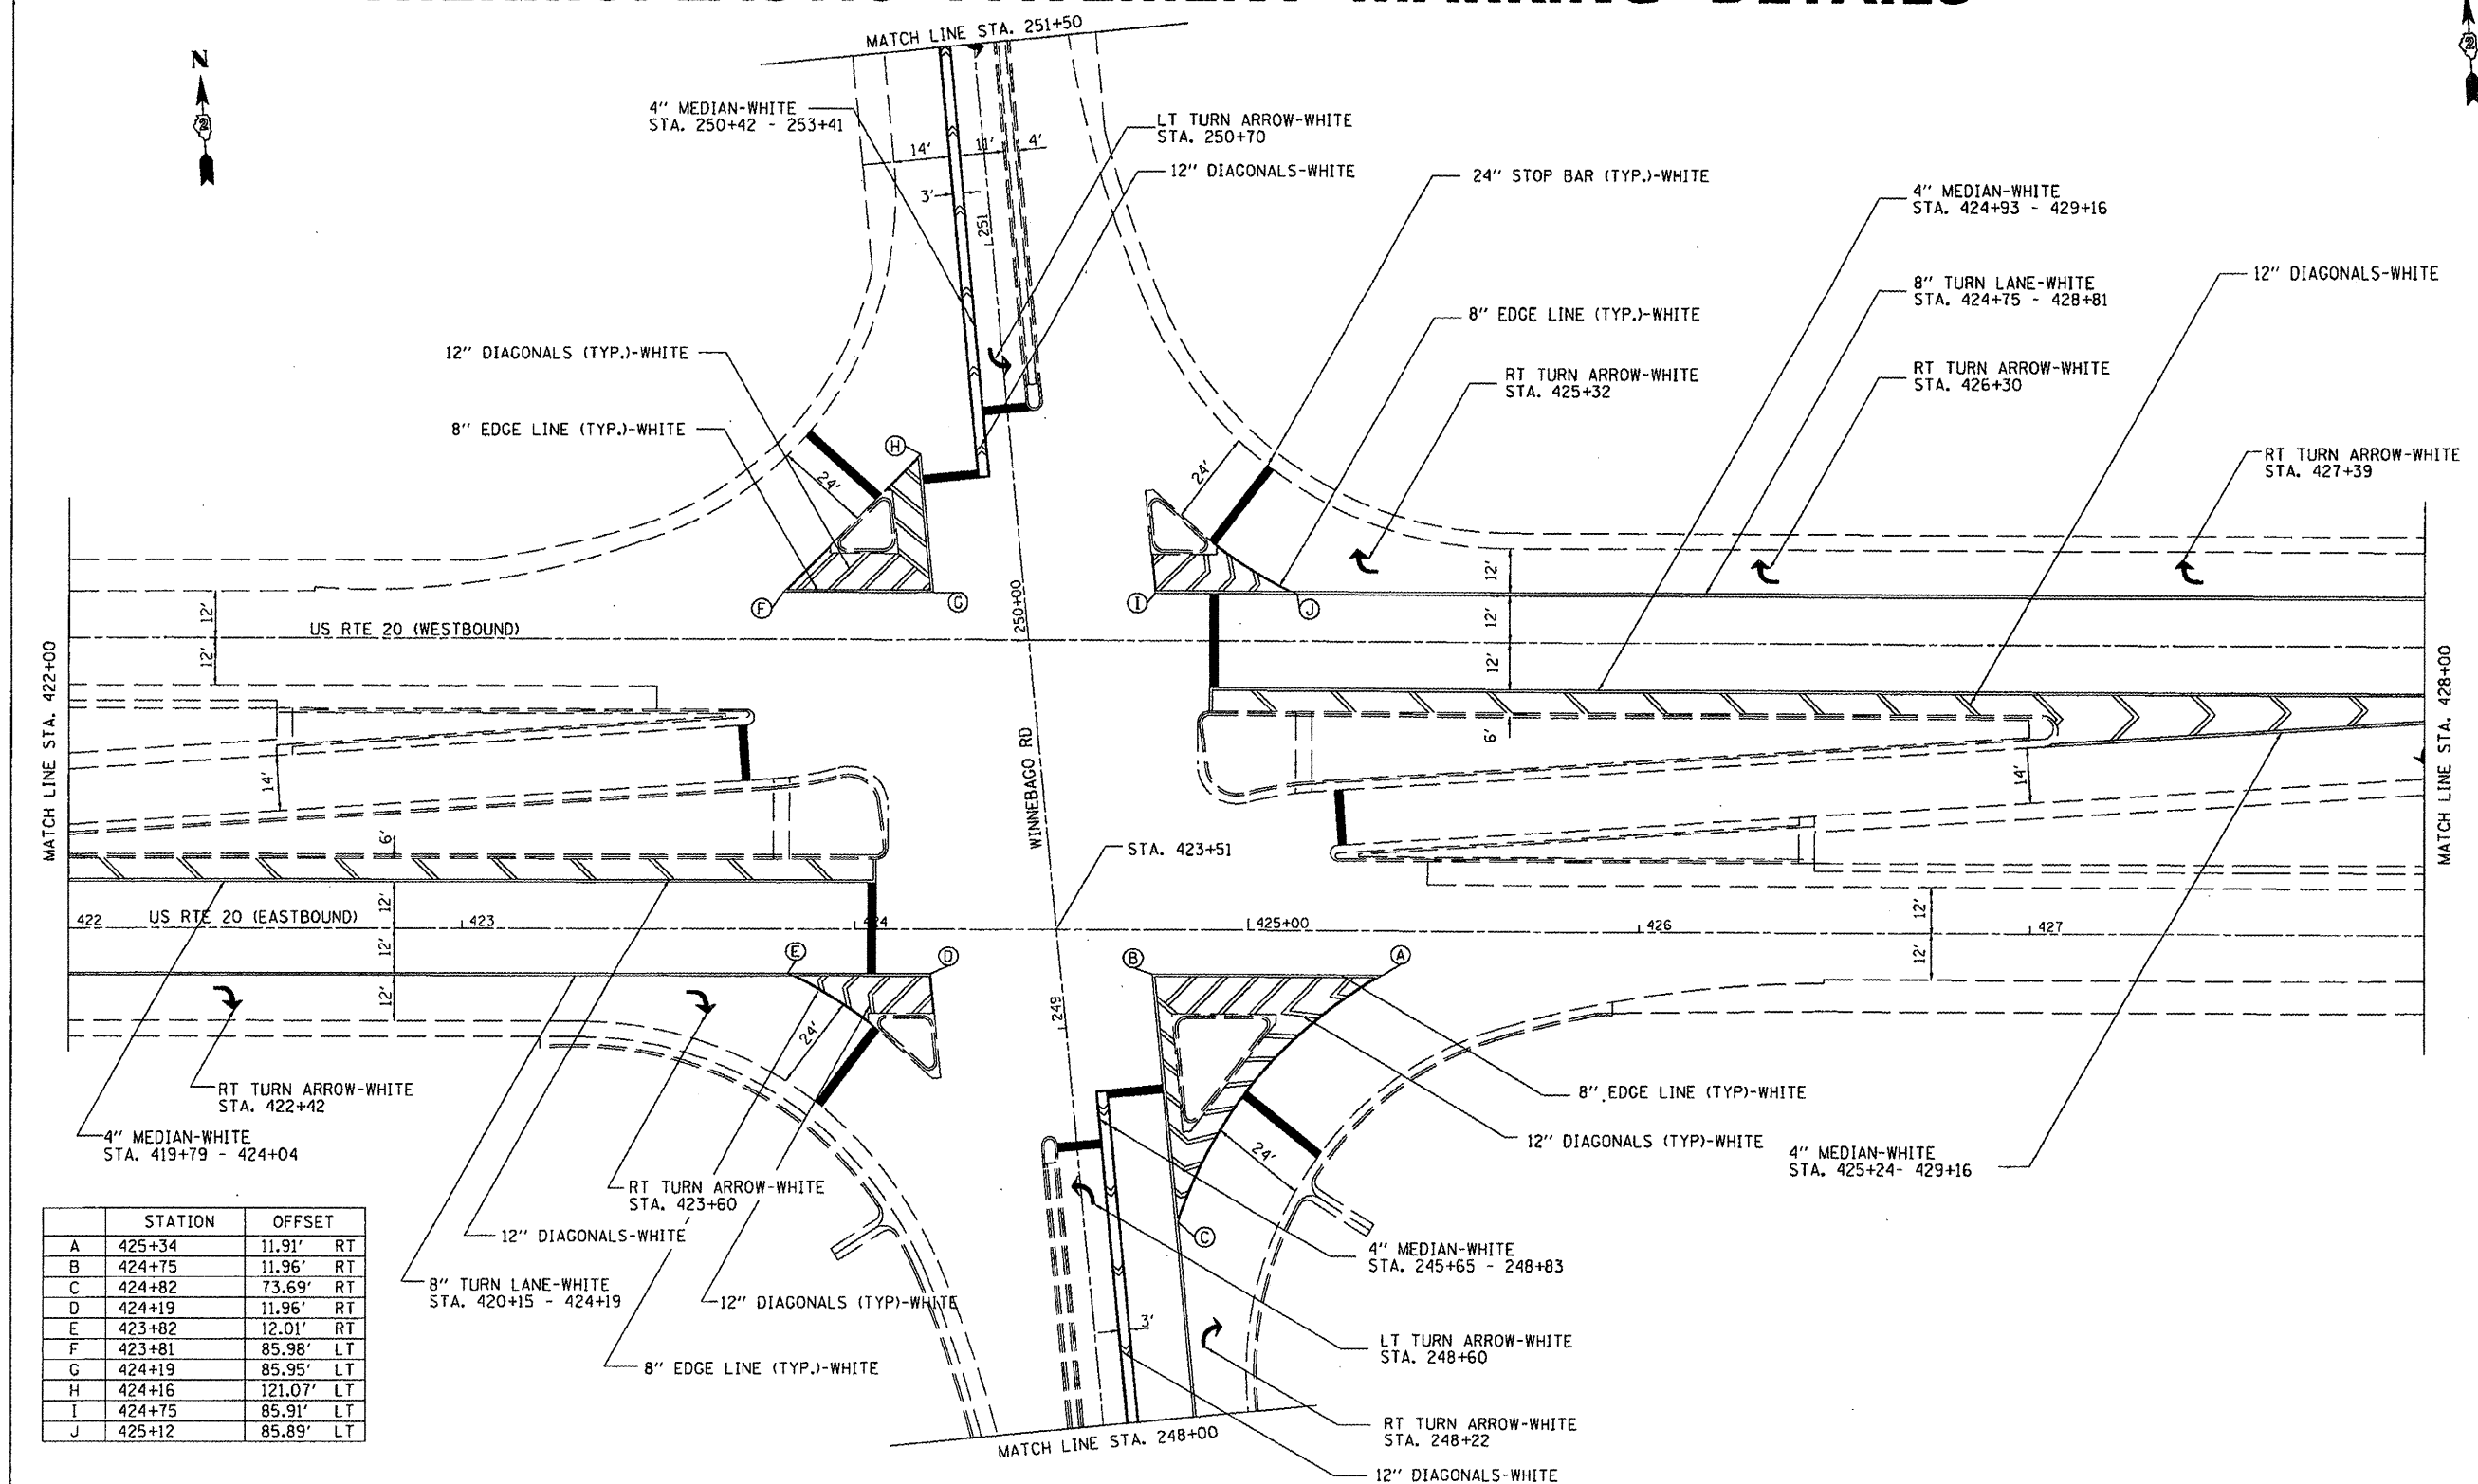

	STATION	OFFSET
A	425+34	11.91' RT
B	424+75	11.96' RT
C	424+82	73.69' RT
D	424+19	11.96' RT
E	423+82	12.01' RT
F	423+81	85.98' LT
G	424+19	85.95' LT
H	424+16	121.07' LT
I	424+75	85.91' LT
J	425+12	85.89' LT

FILE NAME = \\d2sr-v2\users\HILLK\Projects\us 20 at winn 2011\64H15.dgn
 USER NAME = h11k1
 DESIGNED -
 DRAWN -
 CHECKED -
 DATE -
 PLOT SCALE = 43.998' / in.
 PLOT DATE = Tue Mar 13 14:51:53 2012

DESIGNED -
 DRAWN -
 CHECKED -
 DATE -
 REVISED -
 REVISED -
 REVISED -
 REVISED -

STATE OF ILLINOIS
 DEPARTMENT OF TRANSPORTATION

US 20 AT WINNEBAGO RD
 PAVEMENT MARKING DETAILS

F.A.P. RTE. 301 SECTION 07, 40M-3 COUNTY WINNEBAGO TOTAL SHEETS 19 SHEET NO. 13 CONTRACT NO. 64H15 ILLINOIS FED. AID PROJECT

SCALE: SHEET NO. OF SHEETS STA. TO STA.