
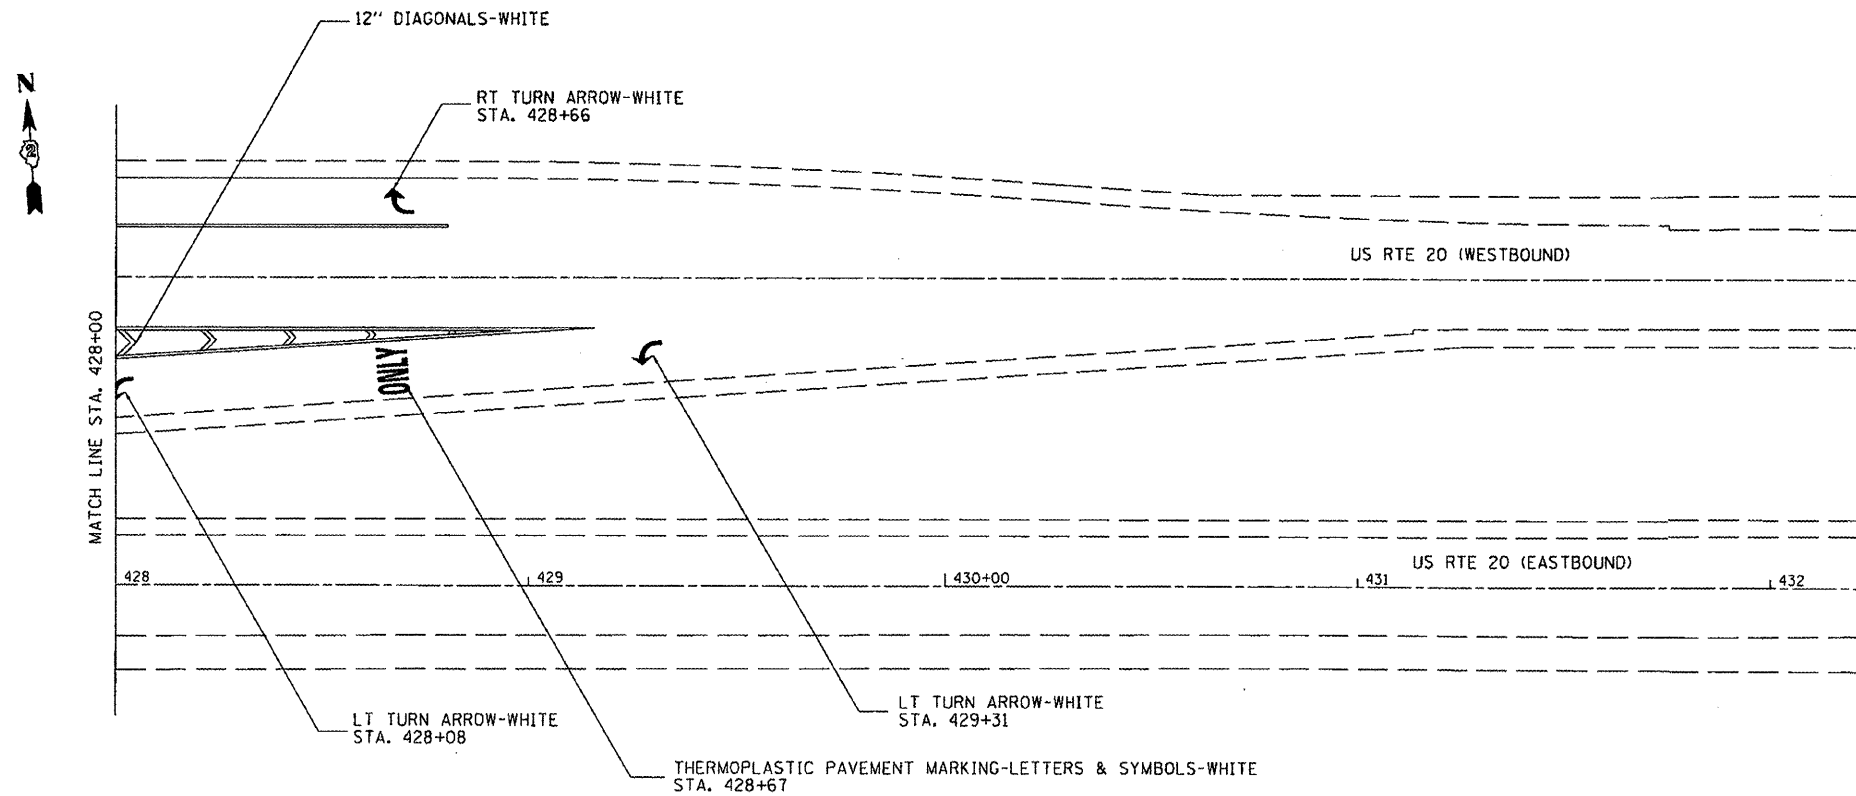


THERMOPLASTIC PAVEMENT MARKING DETAILS

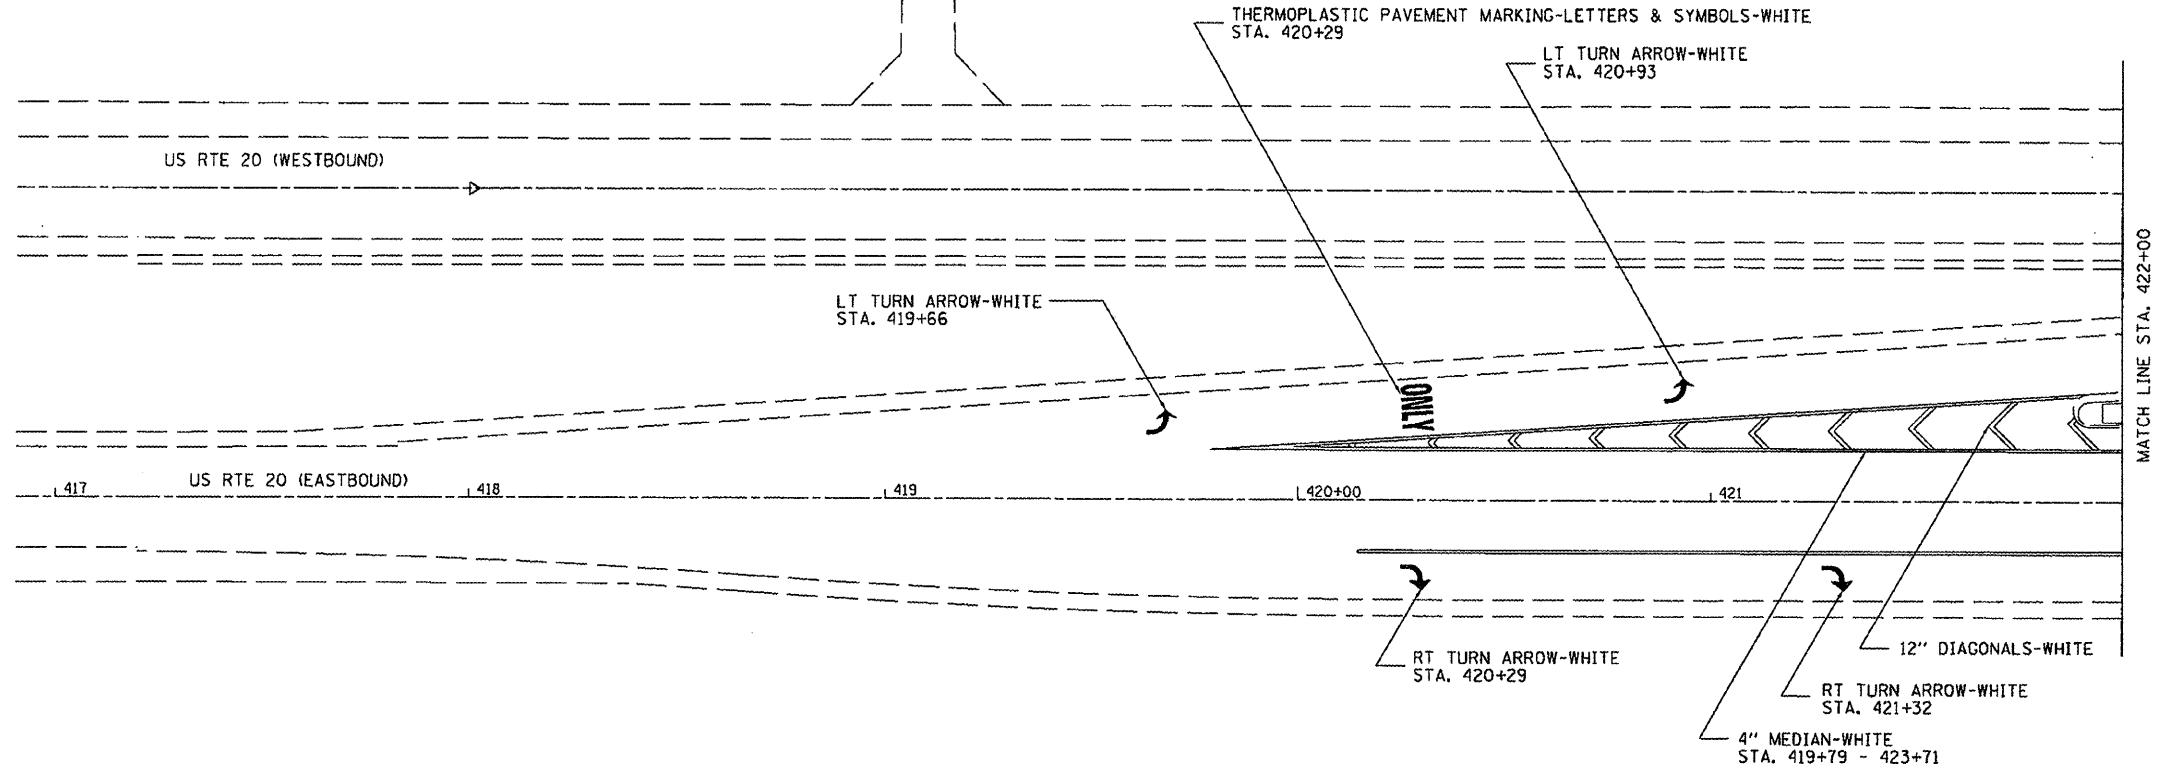

FILE NAME =	USER NAME = h11k1	DESIGNED -	REVISED -
\\d2s-r2\user\h11k1\Projects\us 20	and user 2811\64H15.dgn	DRAWN -	REVISED -
	PLOT SCALE = 43.998' / in.	CHECKED -	REVISED -
	PLOT DATE = Tue Mar 13 14:52:04 2012	DATE -	REVISED -

STATE OF ILLINOIS
DEPARTMENT OF TRANSPORTATION

US 20 AT WINNEBAGO RD
PAVEMENT MARKING DETAILS

SCALE: SHEET NO. OF SHEETS STA. TO STA.

F.A.P. RTE.	SECTION	COUNTY	TOTAL SHEET NO.
301	(17, 40M-3)	WINNEBAGO	19 13
			CONTRACT NO. 64H15
ILLINOIS FED. AID PROJECT			