
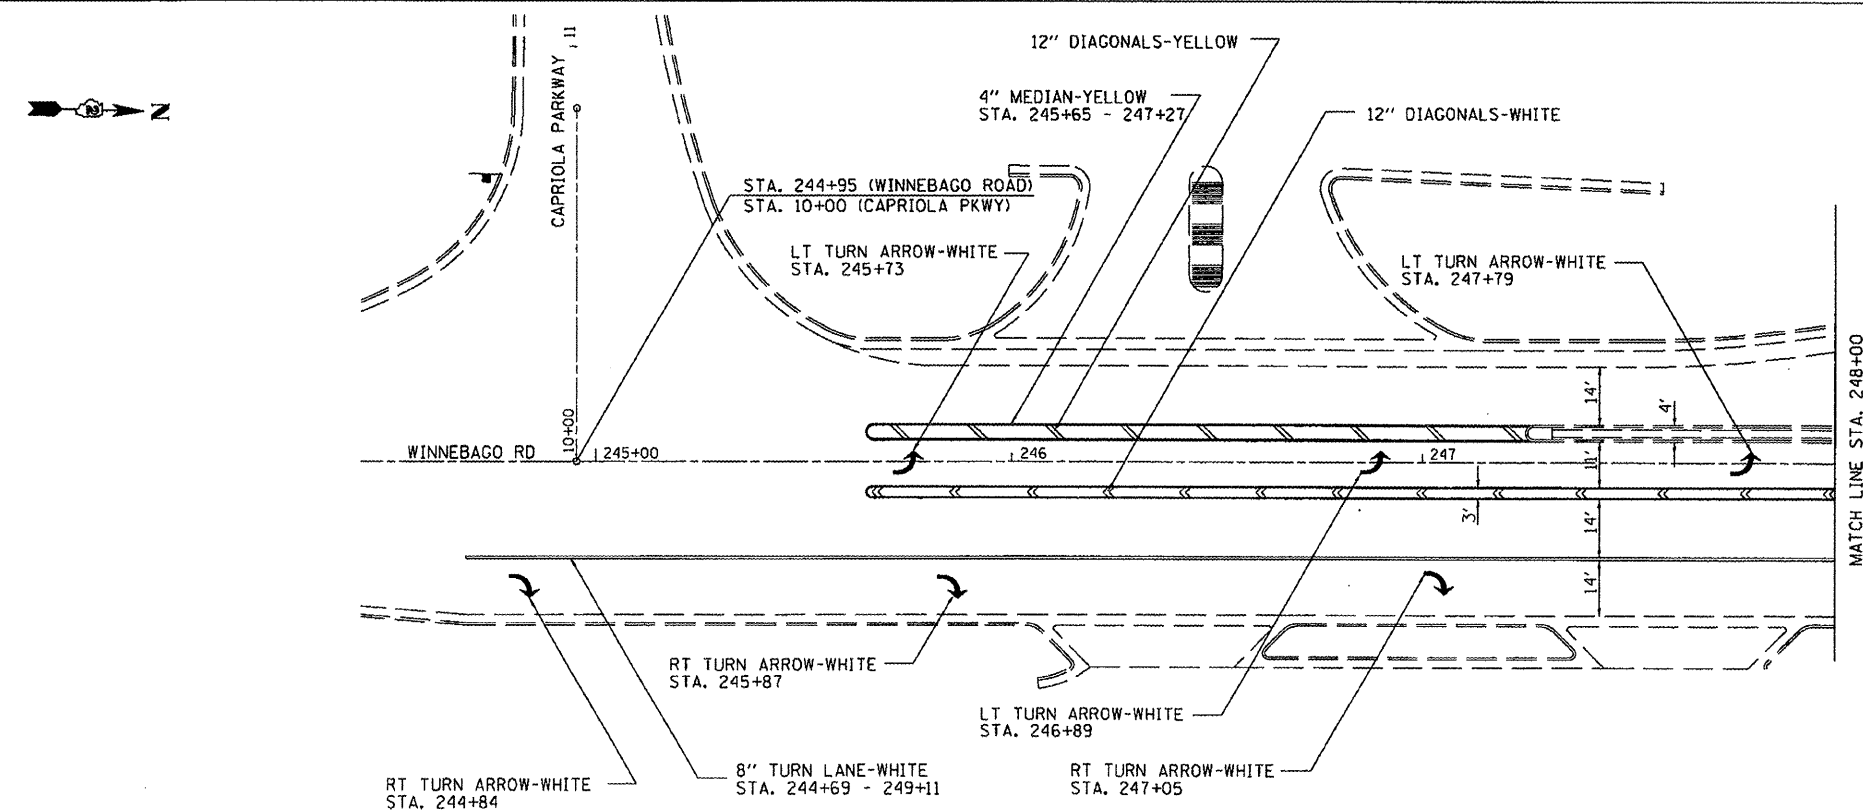


THERMOPLASTIC PAVEMENT MARKING DETAILS

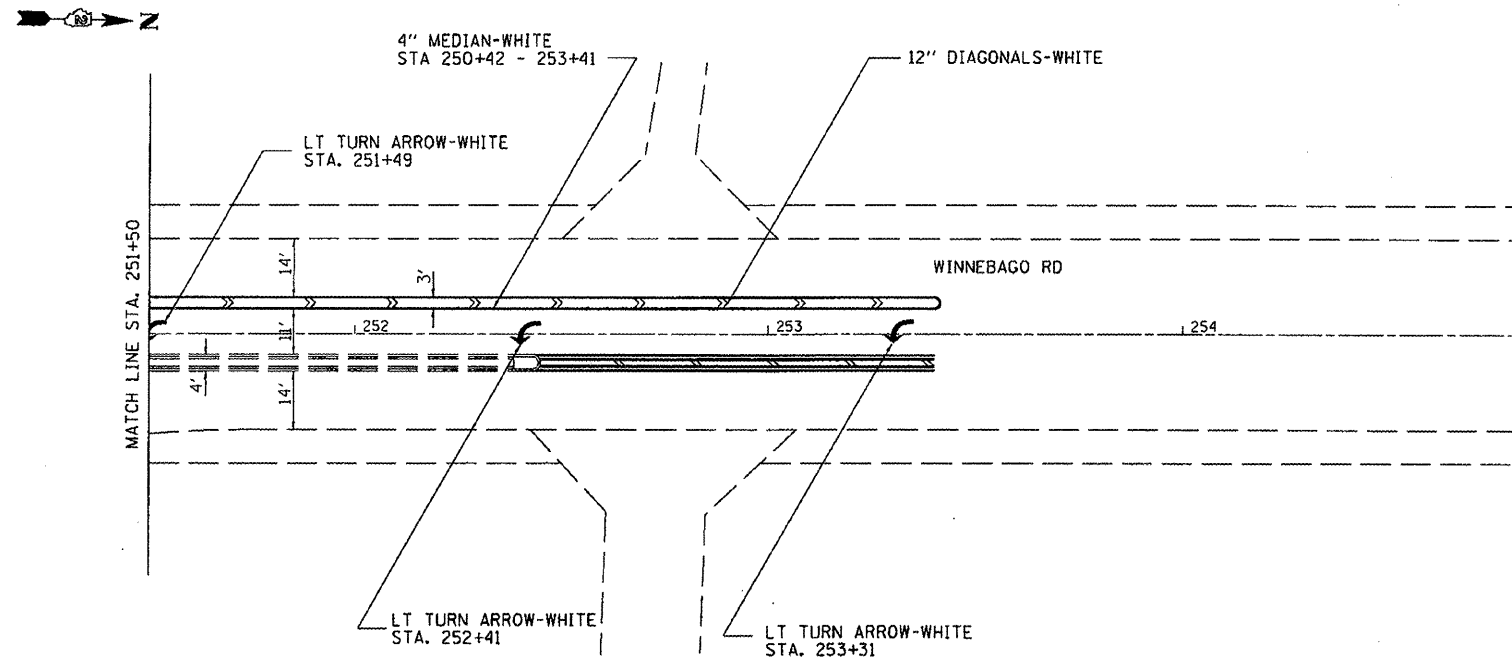

FILE NAME : \\d2s1r+2\users\HILLKLV\Projects\2008\20080313\20080313.dgn	USER NAME : hllk1	DESIGNED -	REVISED -
PLOT SCALE : 43.998' / in.	CHECKED -	DESIGNED -	REVISED -
PLOT DATE : Tue Mar 13 14:52:14 2012	DATE -	DESIGNED -	REVISED -

STATE OF ILLINOIS
DEPARTMENT OF TRANSPORTATION

WINNEBAGO RD		F.A.R. RTE.	SECTION	COUNTY	TOTAL SHEETS	SHEET NO.
PAVEMENT MARKING DETAILS		301	(17, 40M-3)	WINNEBAGO	19	14
SCALE: _____		SHEET NO. _____ OF _____ SHEETS		STA. _____ TO STA. _____		CONTRACT NO. 64015
ILLINOIS FED. AID PROJECT						