



IL-251 NORTH BOUND PRESTAGE TRAFFIC CONTROL

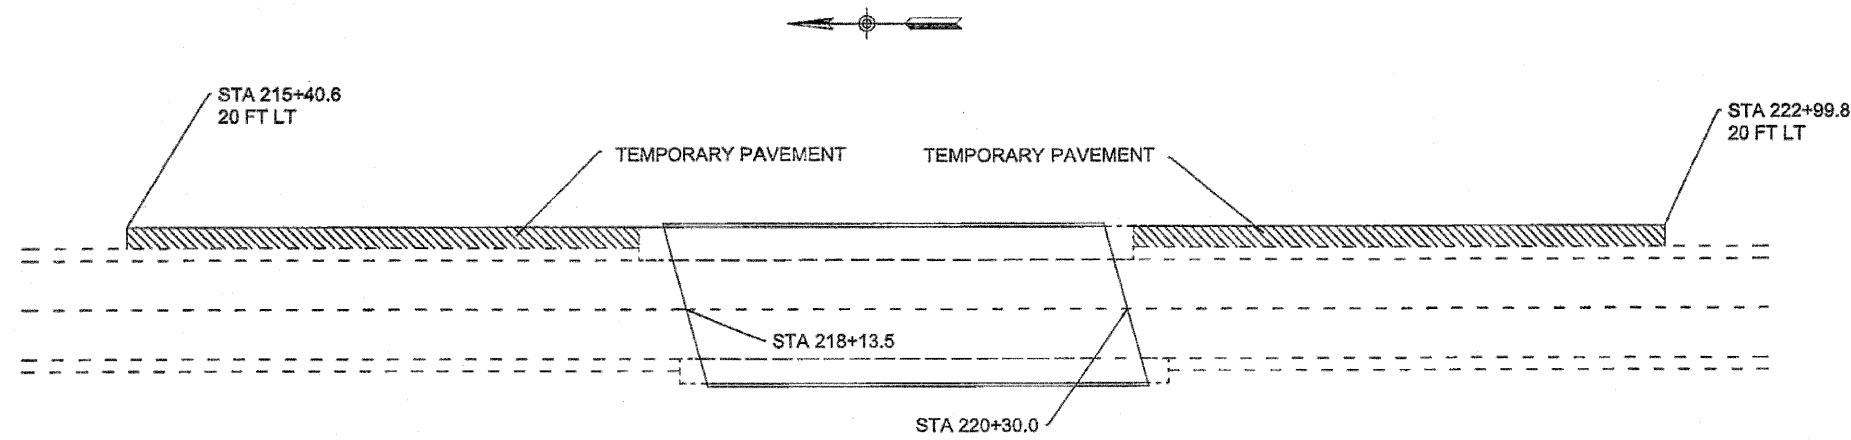

NOTES
 Temporary pavement to remain in-place.
 See Standard 701422 for all signing, devices, spacing, and other information.

IL-251 SOUTH BOUND PRESTAGE TRAFFIC CONTROL

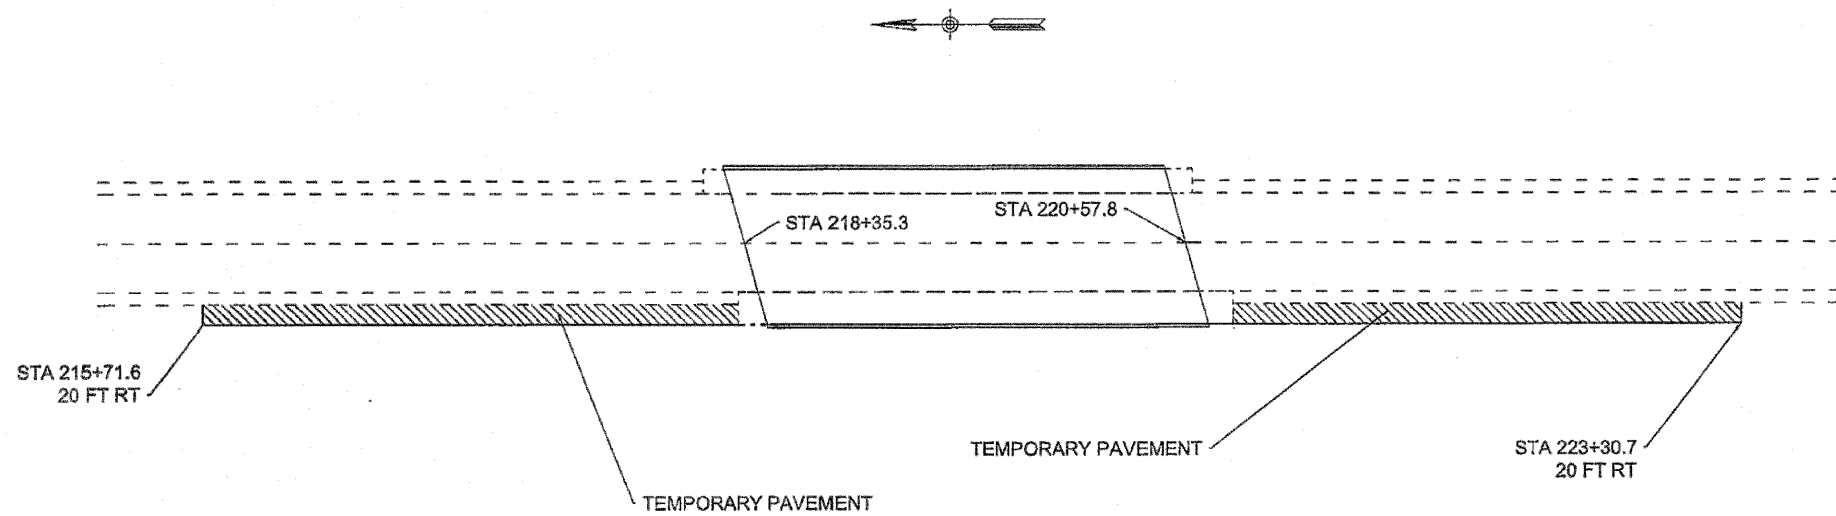

FILE NAME = C:\Joint Repair_64H75\64H75.PLAN.dgn	USER NAME = icora	DESIGNED -	REVISED -	STATE OF ILLINOIS DEPARTMENT OF TRANSPORTATION	PRESTAGE CONSTRUCTION FOR SN 101-1058 (NB) AND 101-1054 (SB)		F.A. RTE. 1042	SECTION (1B, 1BR, 1BR-2RJM)	COUNTY WINNEBAGO	TOTAL SHEETS 31	SHEET NO. 14	
		DRAWN -	REVISED -		SCALE: _____	SHEET NO. _____ OF _____ SHEETS	STA. _____ TO STA. _____	CONTRACT NO. 84H75		FED. ROAD DIST. NO. _____ ILLINOIS FED. AID PROJECT		
		CHECKED -	REVISED -									
		DATE -	REVISED -									