



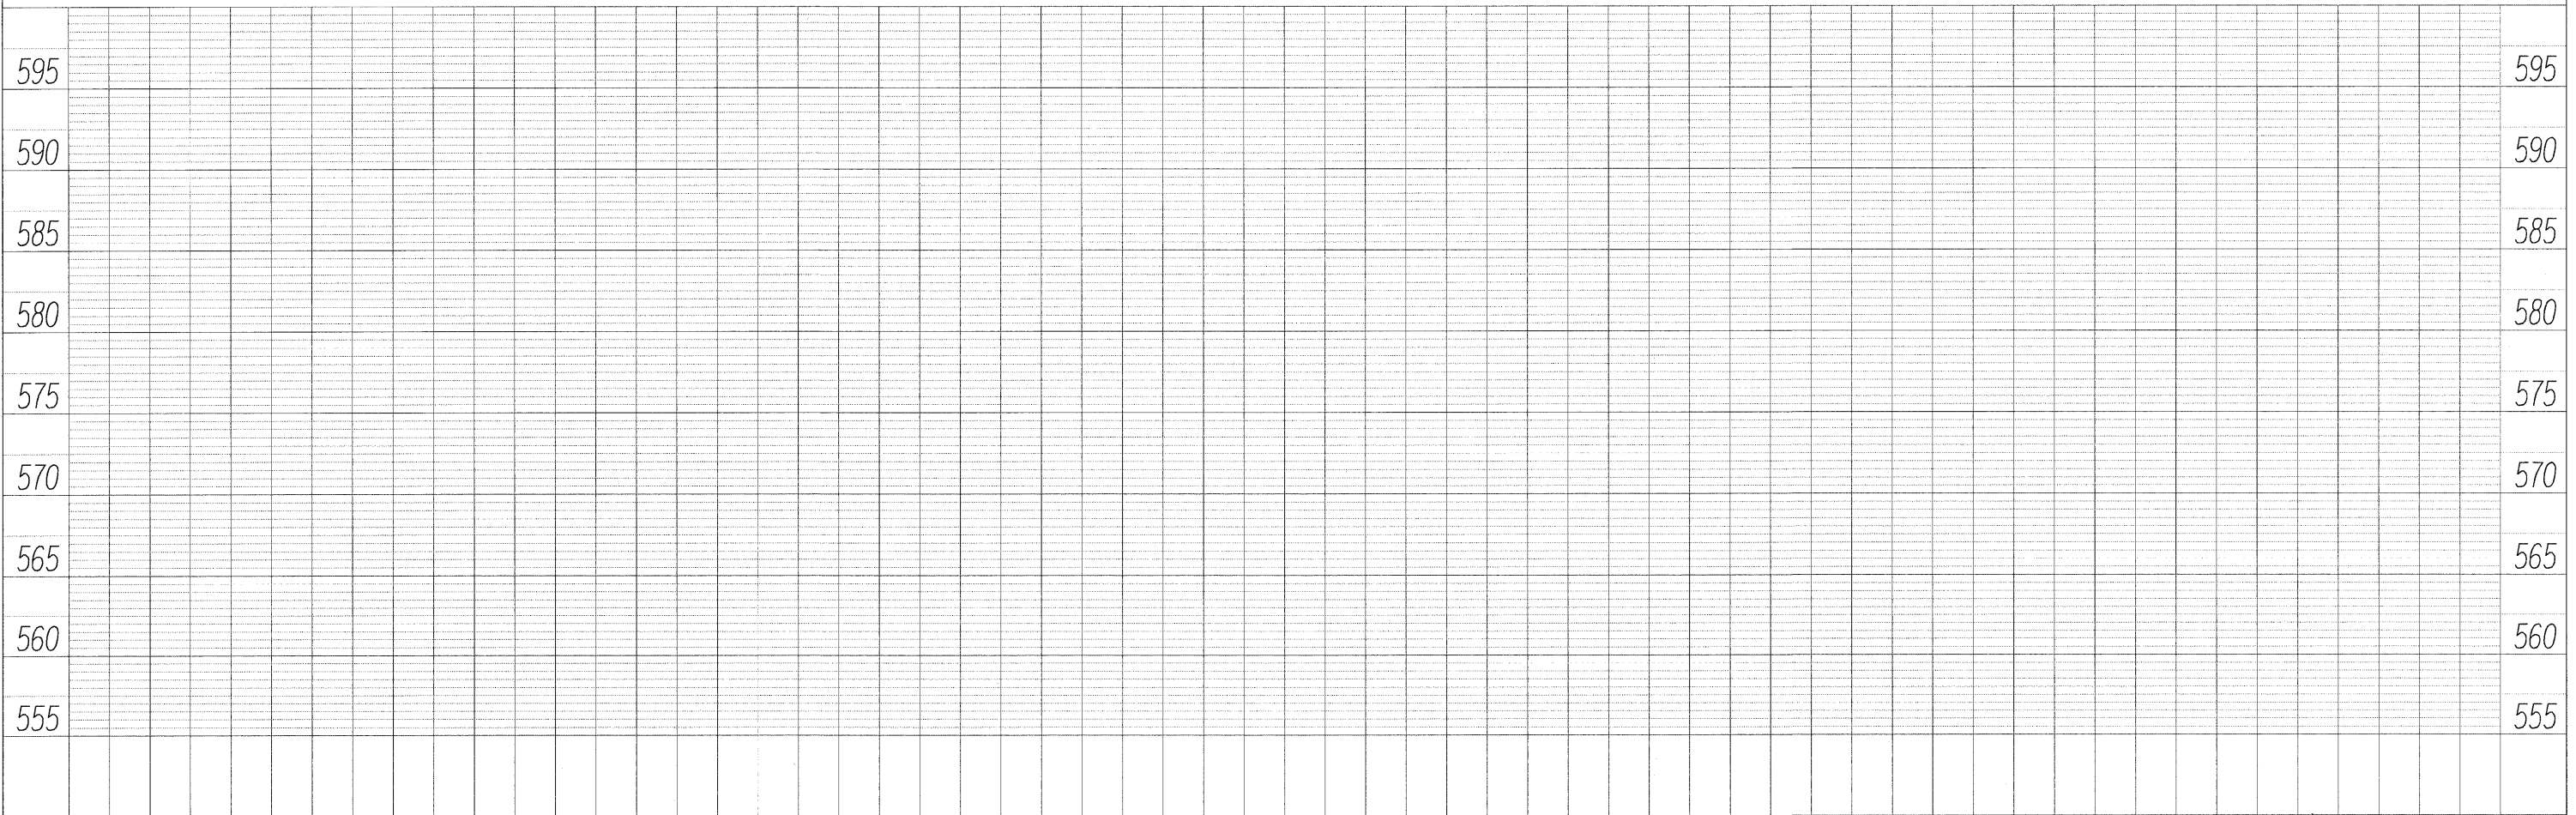

IL-5/I-88 MEDIAN  
 814 815+00 816 817

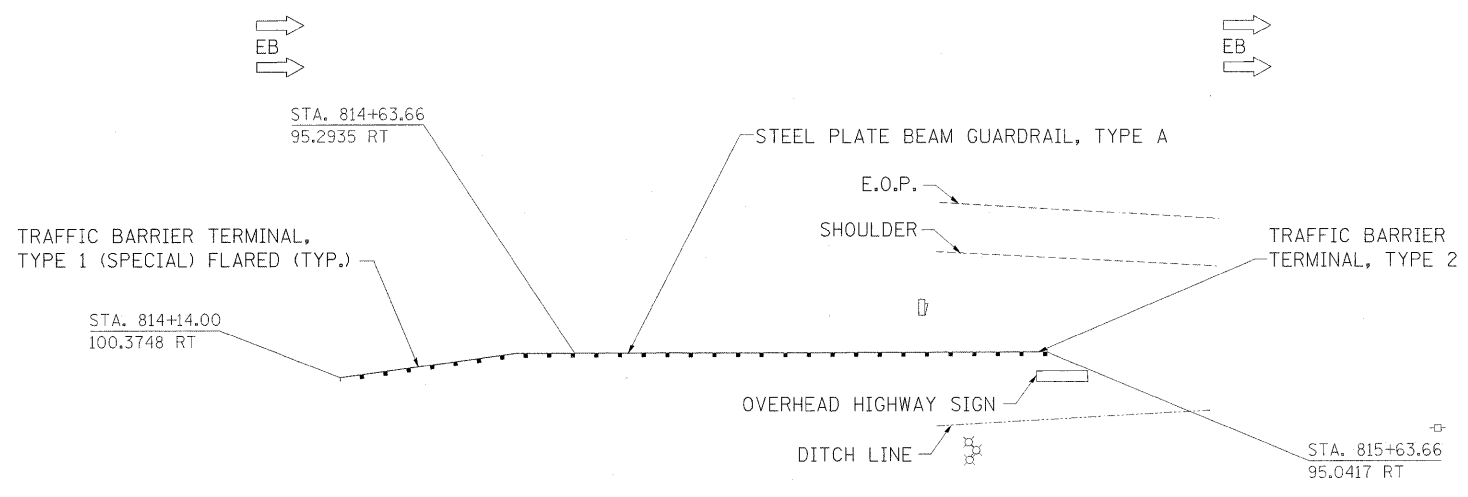

PLAN	REVIEWED	DATE
NO.	BY	
NOTE BOOK	DATE	
NO.	BY	
NO.	BY	

PROFILE	REVIEWED	DATE
NO.	BY	
NOTE BOOK	DATE	
NO.	BY	
NO.	BY	

FILE NAME =	USER NAME = ankneyde	DESIGNED -	REVISED -	<b>STATE OF ILLINOIS DEPARTMENT OF TRANSPORTATION</b>	<b>IL-5 / I-88 PLAN &amp; PROFILE</b>	F.A.I. RTE.	SECTION	COUNTY	TOTAL SHEETS	SHEET NO.
ct:\pwork\pwork\ankneyde\0292974\020512-sht-plnpr.f.dgn	PLOT SCALE = 20.0000' / 1"	DRAWN -	REVISED -			* D2 SAFETY 2012-2	**	151	34	
PLOT DATE = Thu May 24 09:44:52 2012	DATE -	CHECKED -	REVISED -			CONTRACT NO. 64H77				
						ILLINOIS FED. AID PROJECT				
SCALE: SHEET OF SHEETS STA. TO STA.						* 74, 80, 88, & 280 ** HENRY/ROCK ISLAND/WHITESIDE				

Rev. 6-4-12