
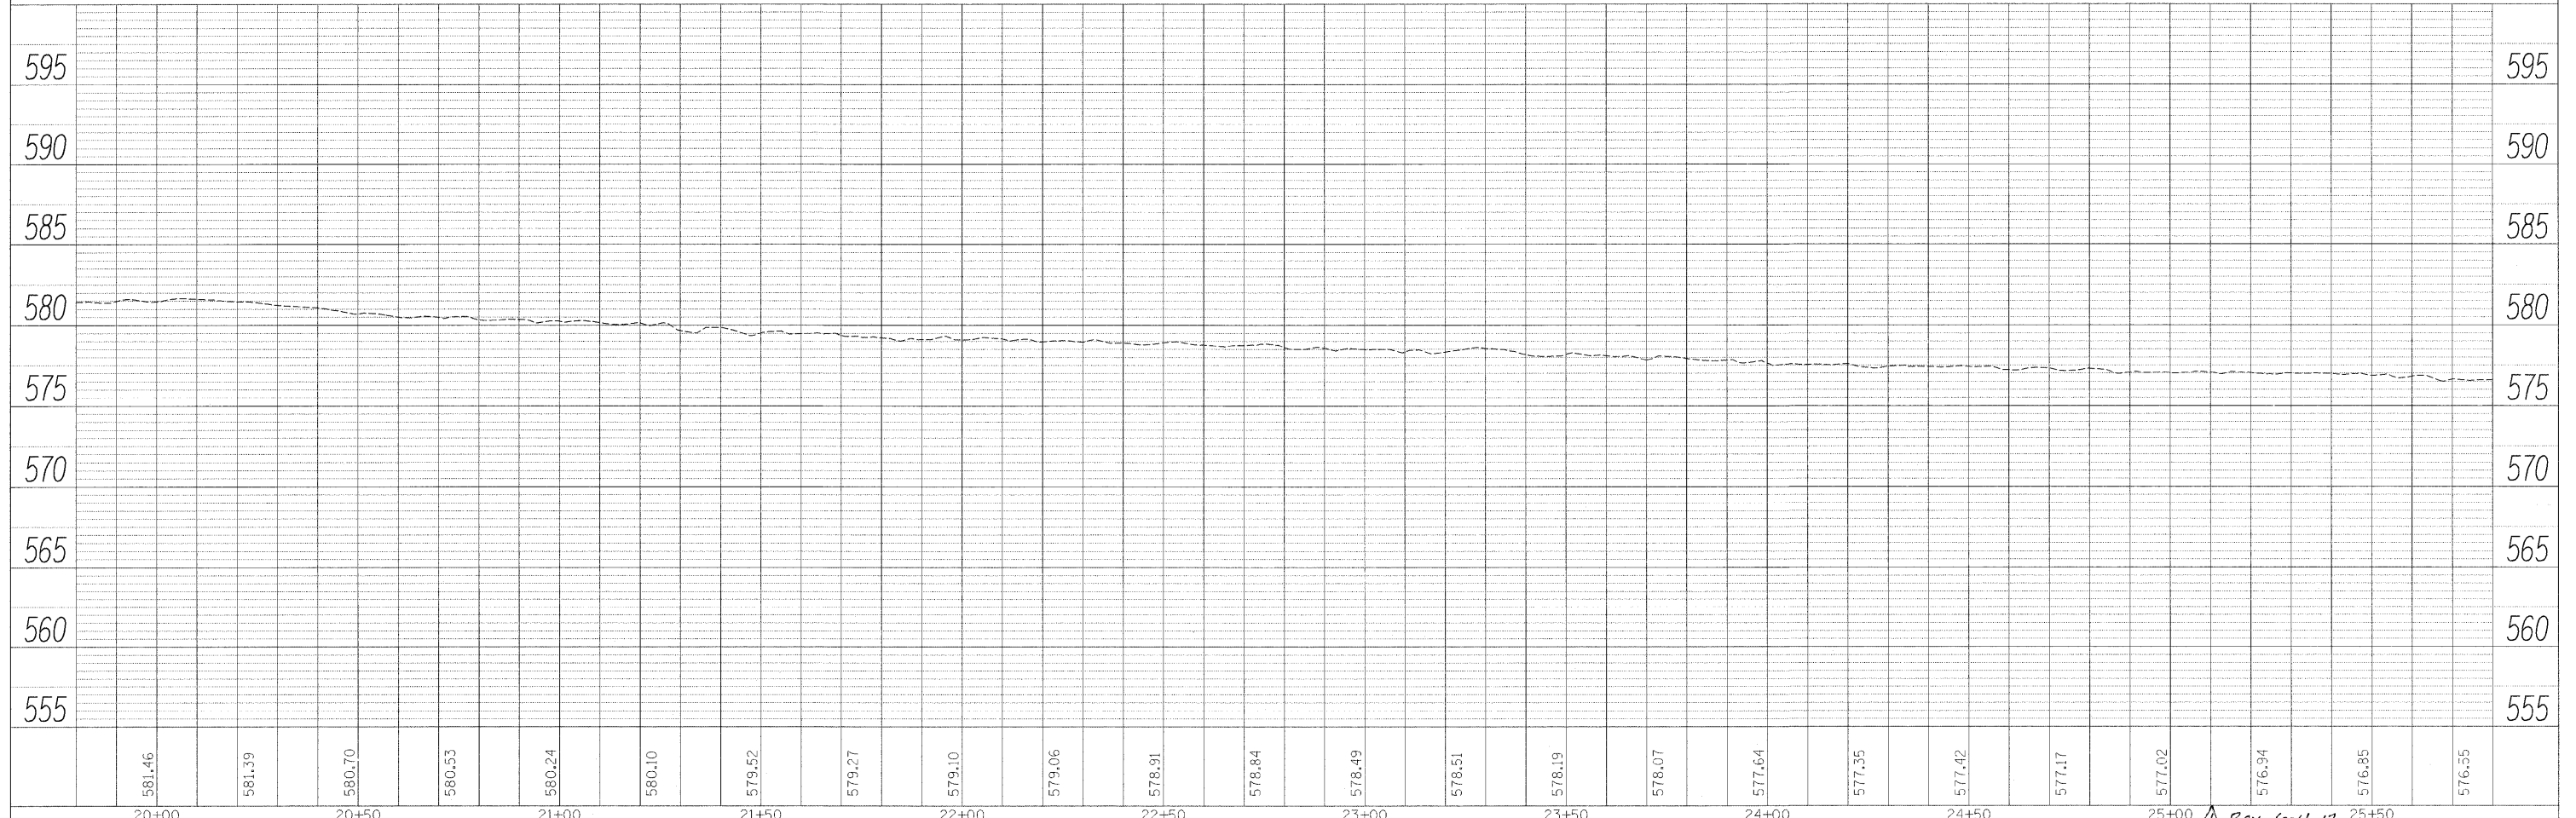


DATE	
BY	
DESIGNED	
DRAWN	
CHECKED	
DATE	
FILE NAME	
NO.	

DATE	
BY	
DESIGNED	
DRAWN	
CHECKED	
DATE	
FILE NAME	
NO.	

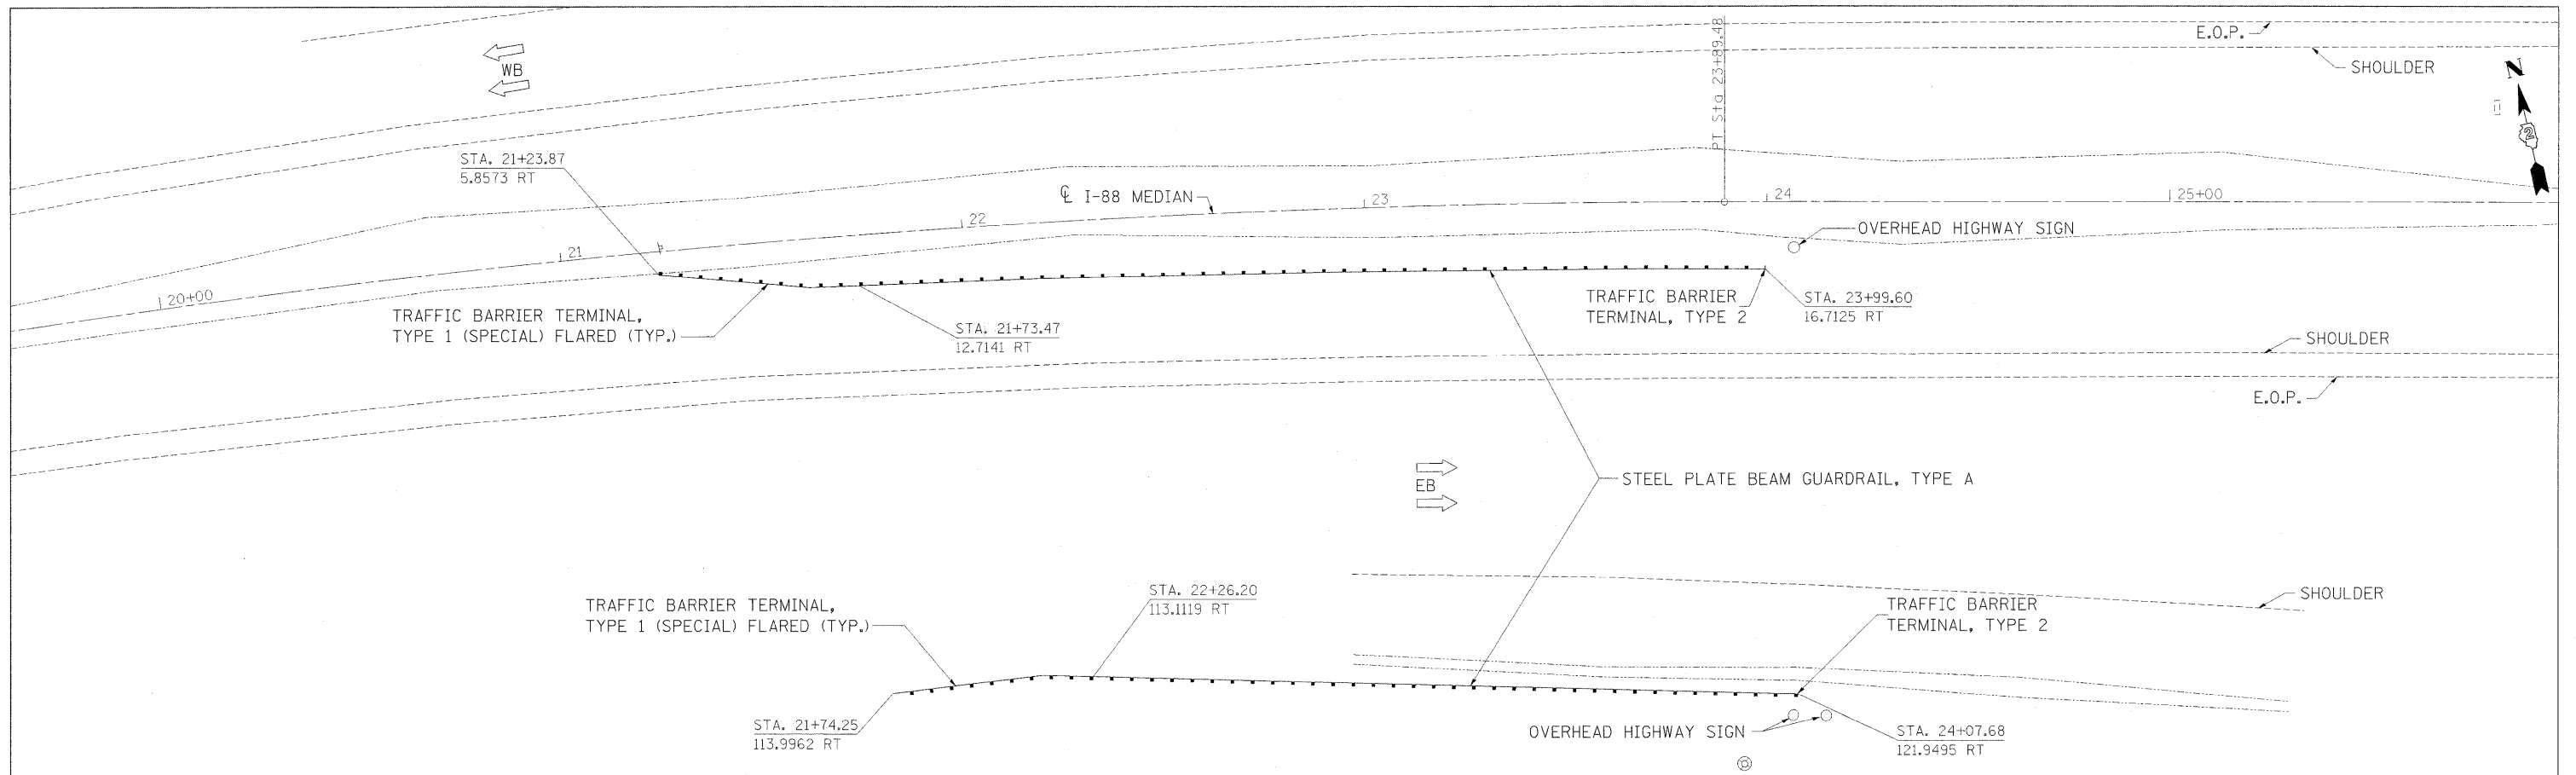

FILE NAME =	USER NAME = ankneyde	DESIGNED -	REVISED -	STATE OF ILLINOIS DEPARTMENT OF TRANSPORTATION	I-88 PLAN & PROFILE	F.A.I. RTE.	SECTION	COUNTY	TOTAL SHEETS	SHEET NO.
c:\p\work\p\dot\ankneyde\0292974\0205212-sht-plnprf.dgn	PLOT SCALE = 20.0000' / in.	DRAWN -	REVISED -			*	D2 SAFETY 2012-2	**	151	36
PLOT DATE = Thu May 24 09:44:54 2012	DATE -	CHECKED -	REVISED -			CONTRACT NO. 64H77				
		DATE -	REVISED -			ILLINOIS FED. AID PROJECT				