
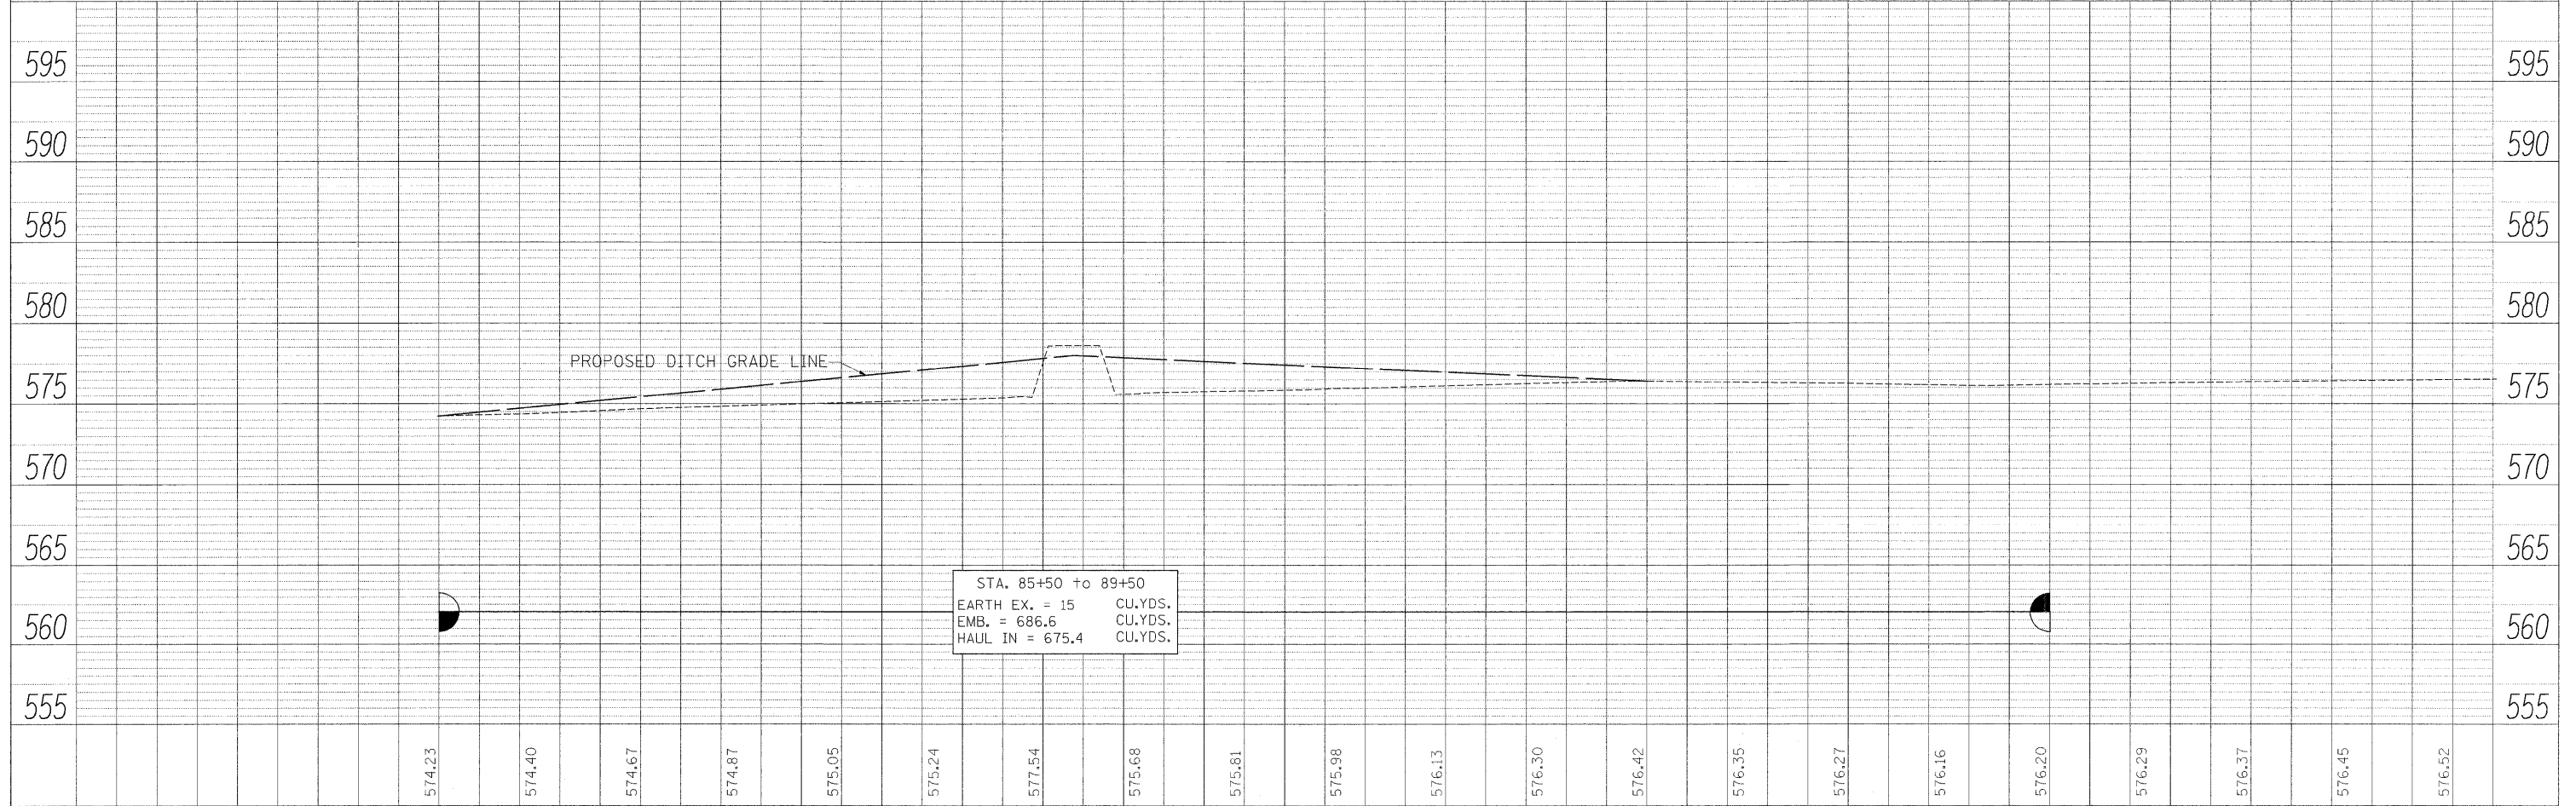


DATE	
BY	
DESIGNED	
DRAWN	
CHECKED	
DATE	
REVISIONS	
NO.	

DATE	
BY	
DESIGNED	
DRAWN	
CHECKED	
DATE	
REVISIONS	
NO.	

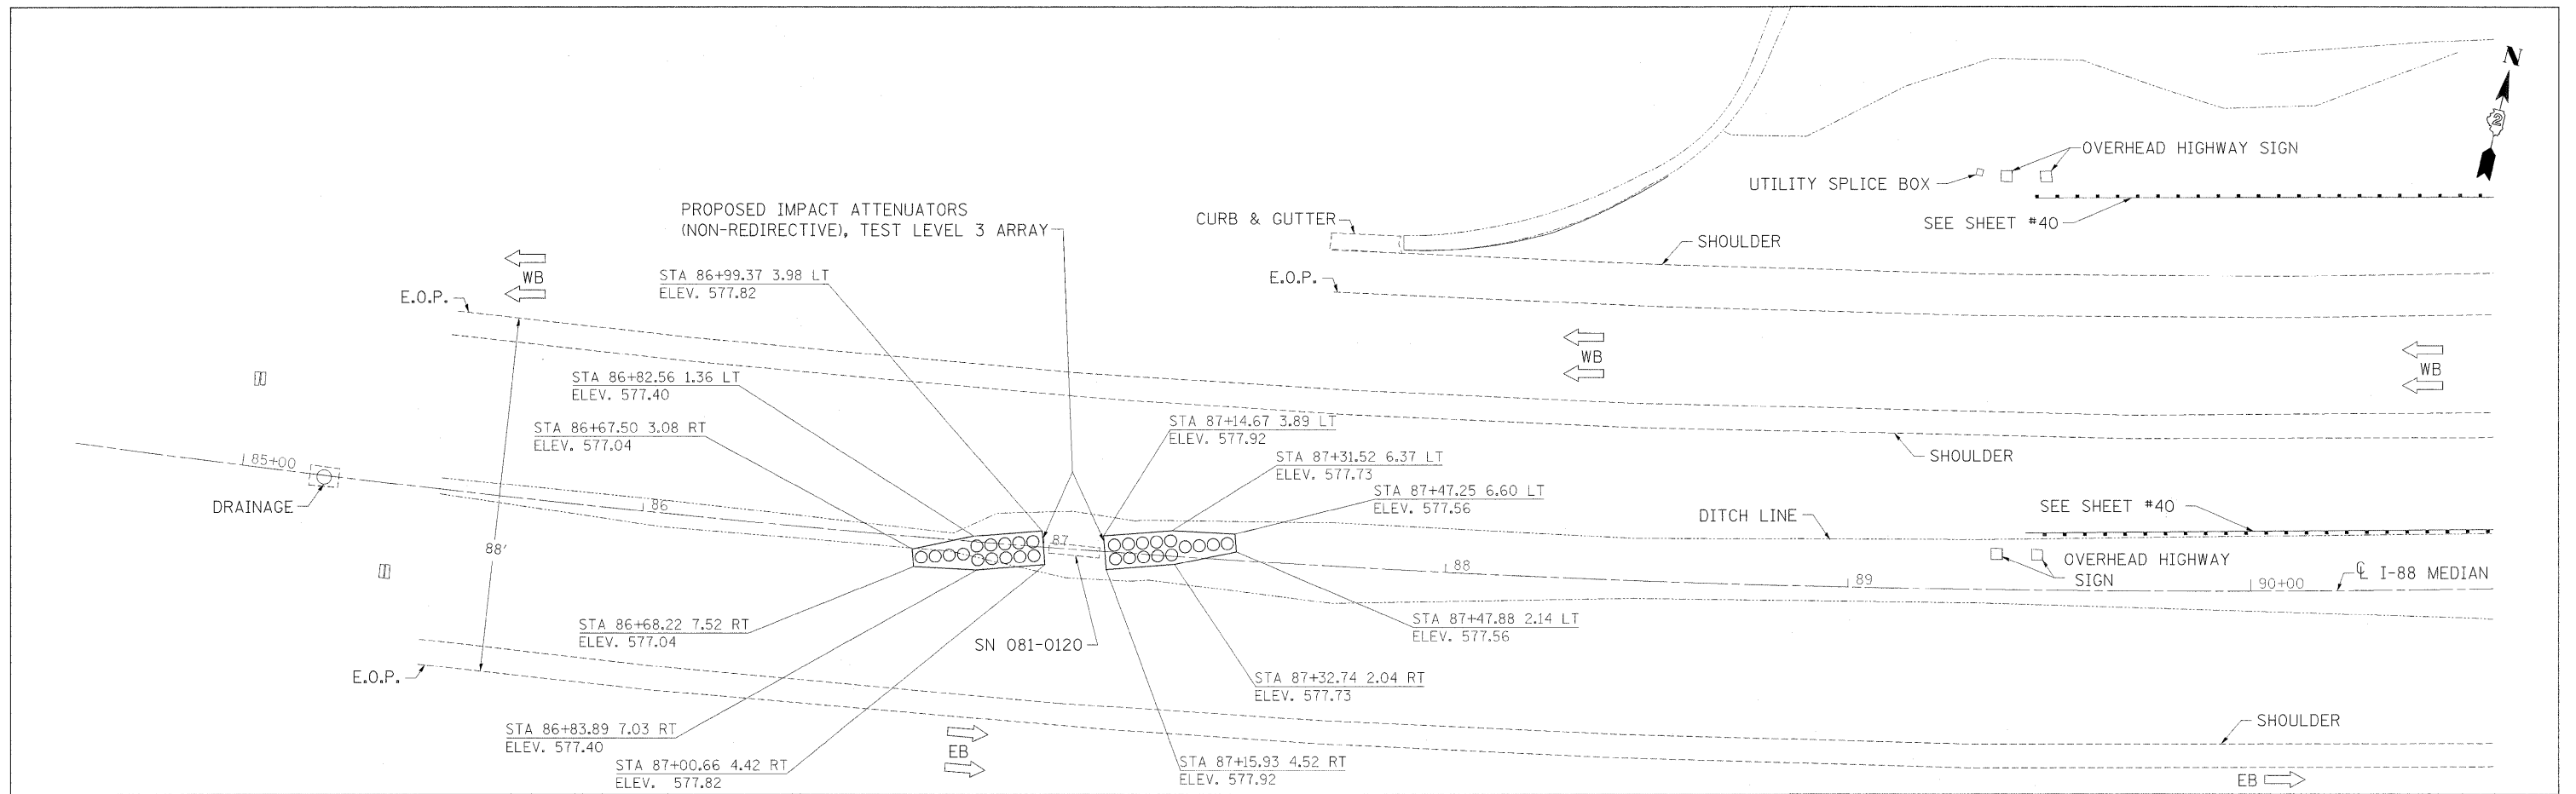

FILE NAME =	USER NAME = ankneyde	DESIGNED -	REVISED -	STATE OF ILLINOIS DEPARTMENT OF TRANSPORTATION	I-88 PLAN & PROFILE	F.A.I. RTE.	SECTION	COUNTY	TOTAL SHEETS	SHEET NO.	
c:\p\work\p\sidat\ankneyde\d024297\020512-sht-plnprf.dgn	DRAWN -	REVISED -	*			D2 SAFETY 2012-2	**	151	39		
PLOT SCALE = 20,0000' / in.	CHECKED -	REVISED -	SCALE:			SHEET	OF	SHEETS	STA.	TO STA.	CONTRACT NO. 64H77
PLOT DATE = Thu May 24 09:44:57 2012	DATE -	REVISED -	ILLINOIS FED. AID PROJECT								