
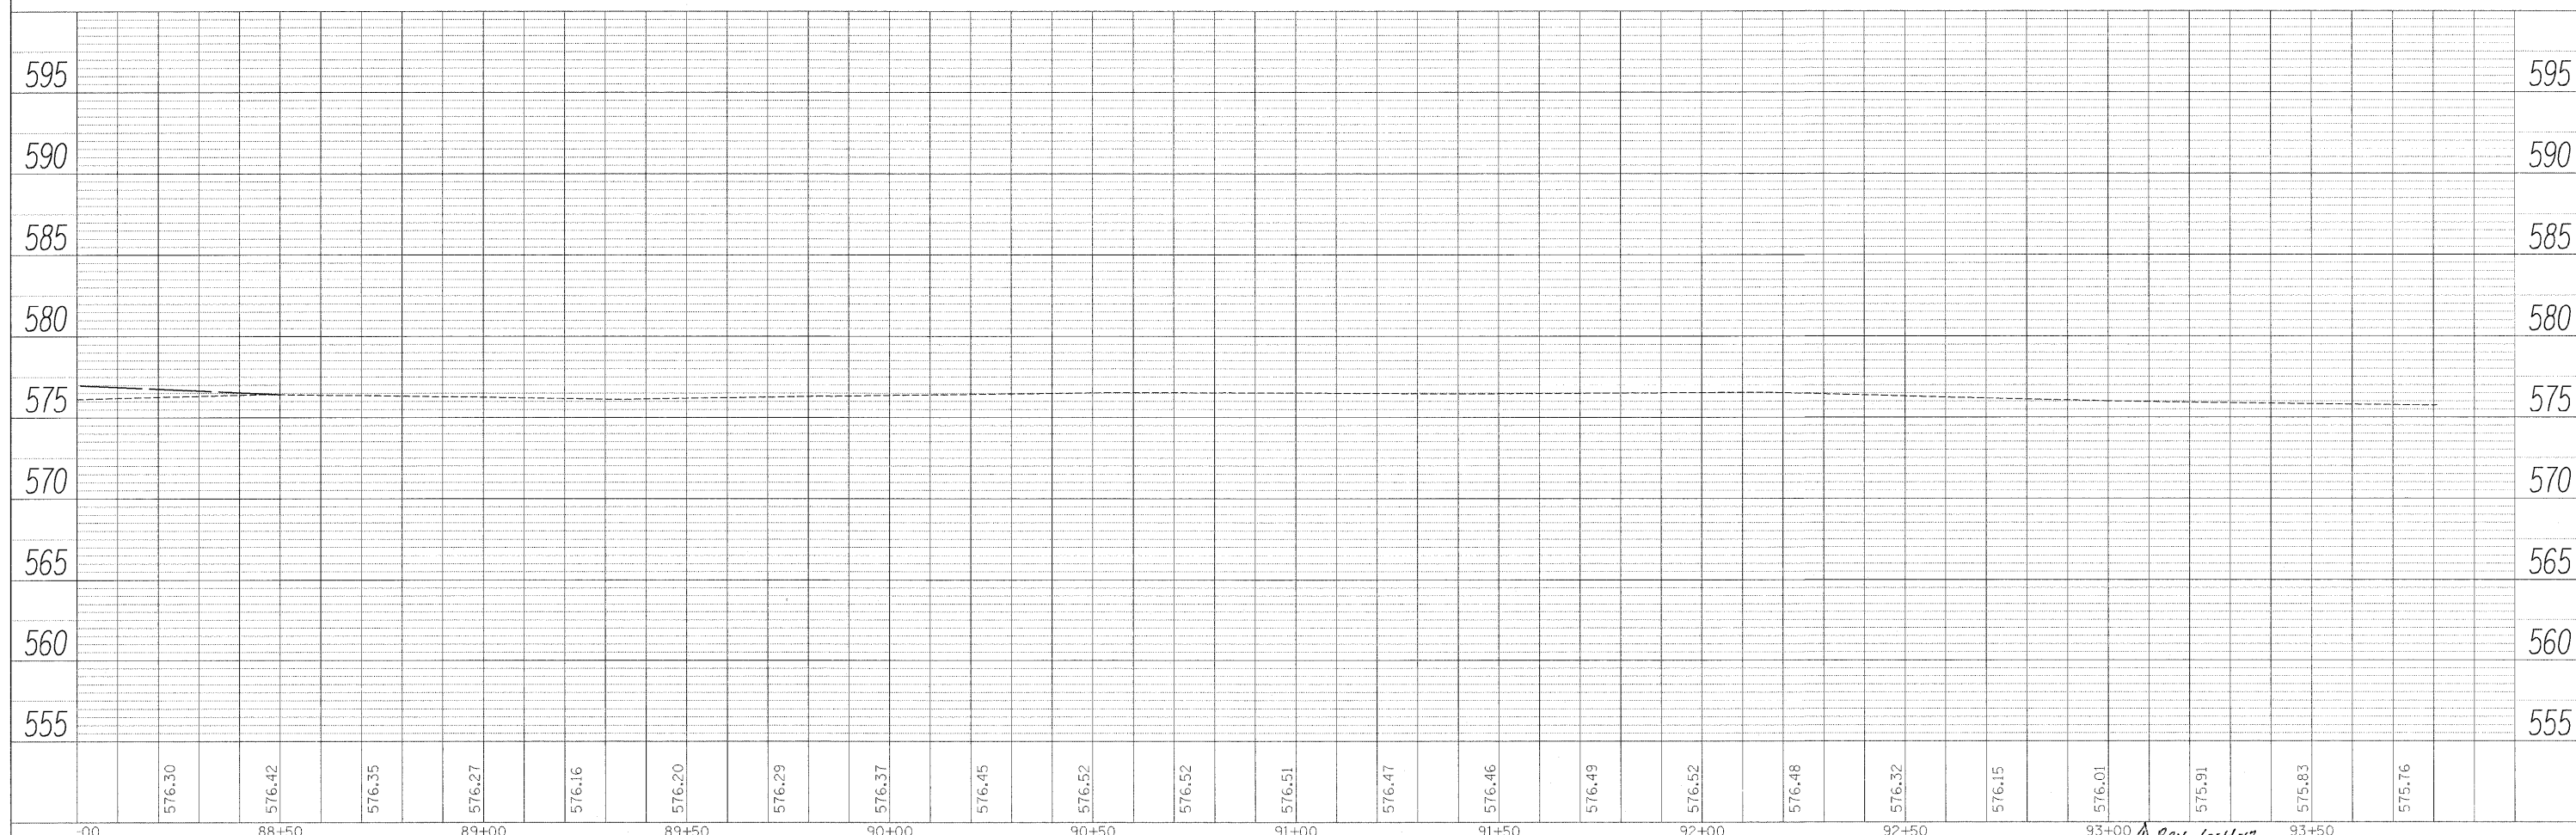


PLAN	DESIGNED	DATE
	CHECKED	
	PLOTTED	
	NOTED	
	FILE NAME	
	NO.	

PROFILE	DESIGNED	DATE
	CHECKED	
	PLOTTED	
	NOTED	
	FILE NAME	
	NO.	

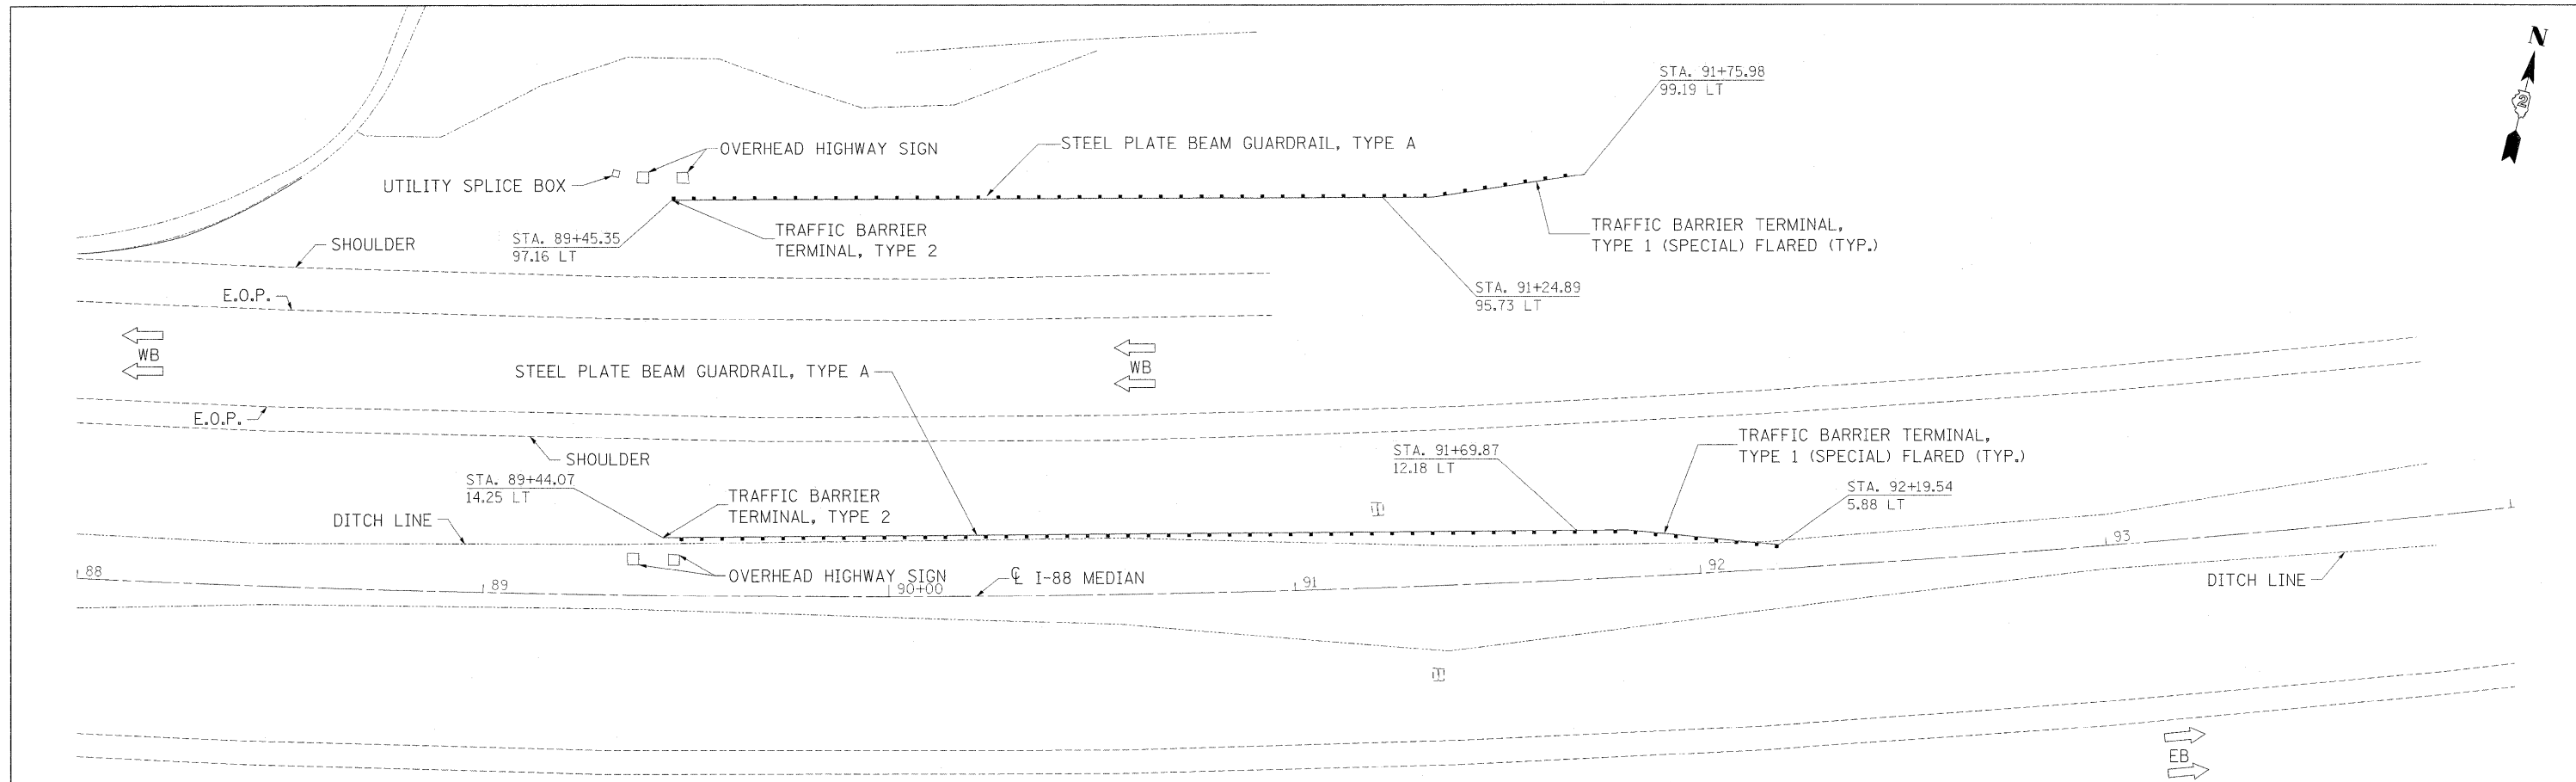

FILE NAME =	USER NAME = ankneyde	DESIGNED -	REVISED -
c:\pe_work\pwork\ankneyde\d0292974\0205212-sht-plnpr.f.dgn		DRAWN -	REVISED -
	PLOT SCALE = 20,0000 ' / in.	CHECKED -	REVISED -
	PLOT DATE = Thu May 24 09:44:57 2012	DATE -	REVISED -

**STATE OF ILLINOIS  
DEPARTMENT OF TRANSPORTATION**

**I-88  
PLAN & PROFILE**

SCALE: SHEET OF SHEETS STA. TO STA.

F.A.I. RTE.	SECTION	COUNTY	TOTAL SHEETS	SHEET NO.
*	D2 SAFETY 2012-2	**	151	40
			CONTRACT NO. 64H77	
ILLINOIS FED. AID PROJECT				

\* 74, 80, 88, & 280  
\*\* HENRY/ROCK ISLAND/WHITESIDE

