
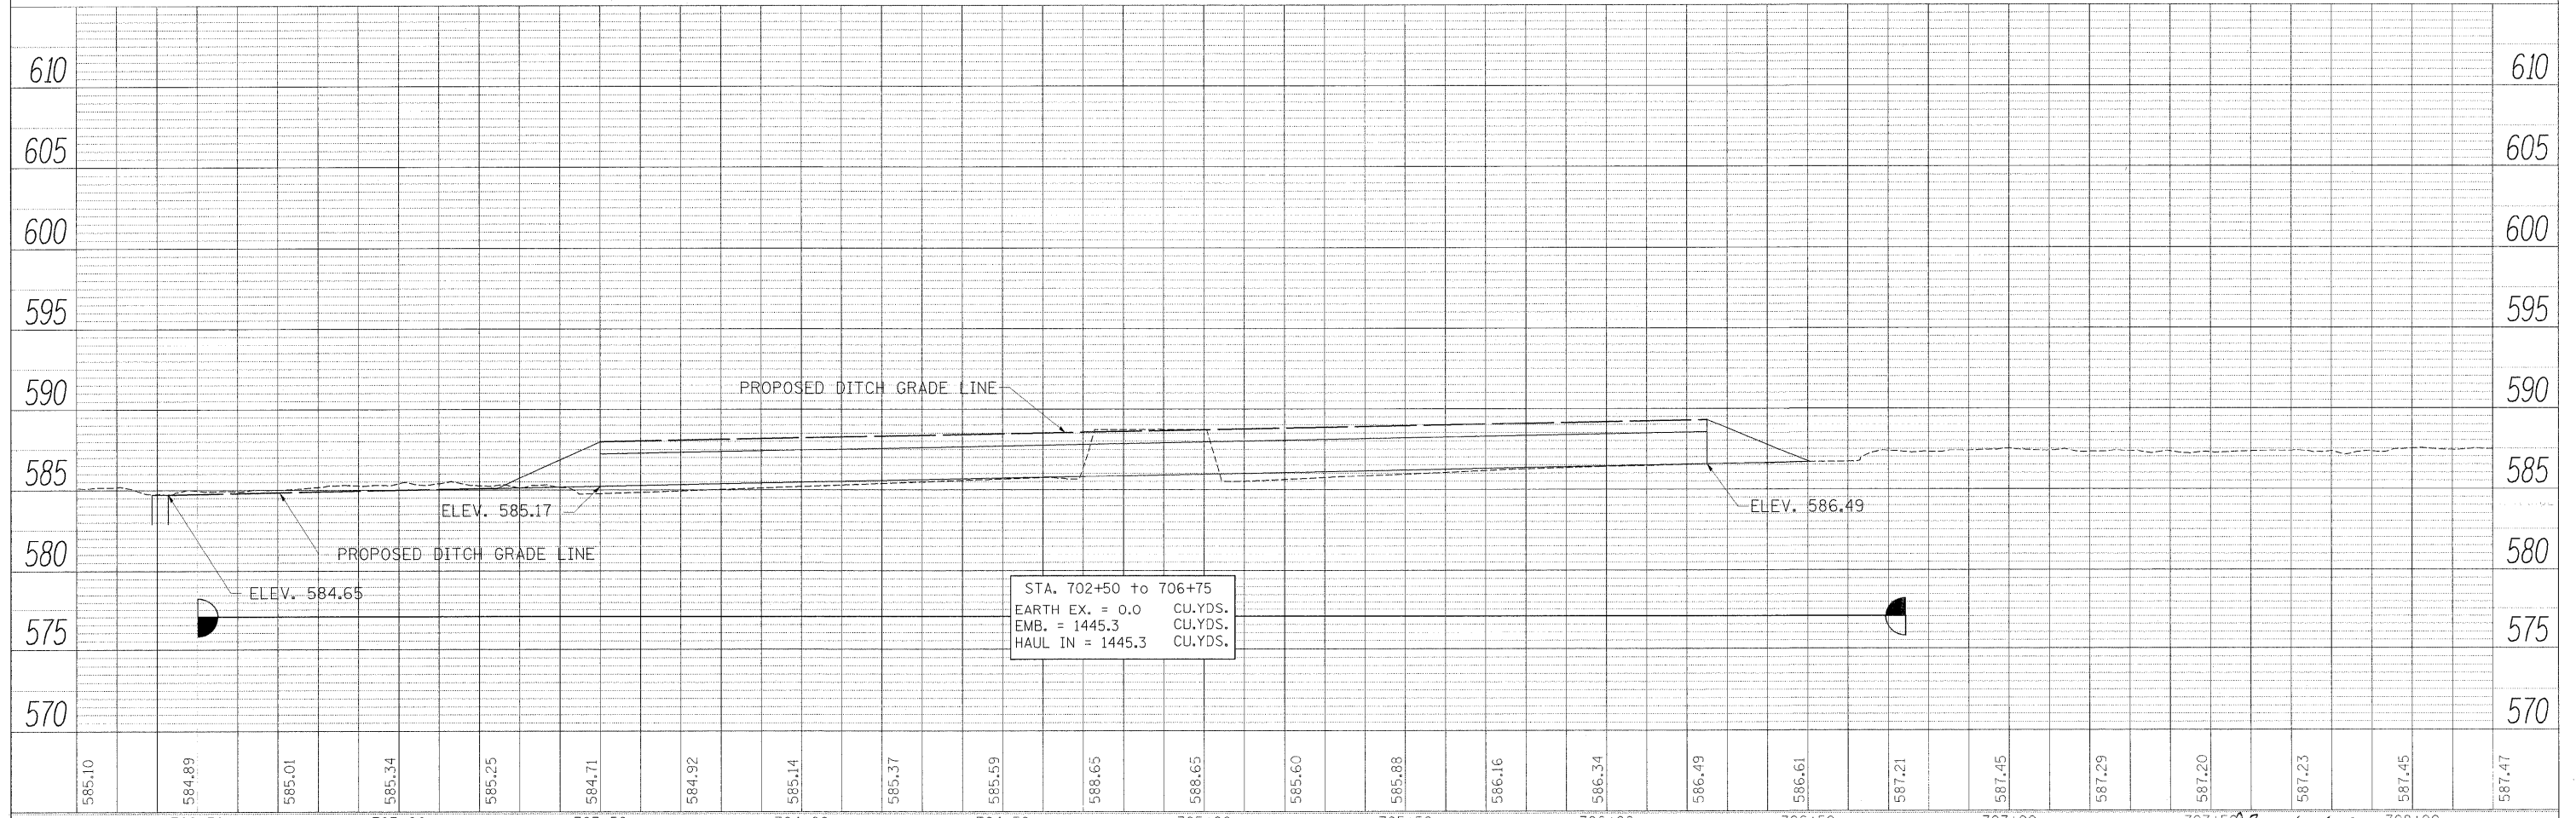


PLAN	REVIEWED	DATE
	PLOTTED	
	ALIGNED	
	CHECKED	
	FILE NAME	
	NO.	

PROFILE	REVIEWED	DATE
	PLOTTED	
	GRADES CHECKED	
	STRUCTURE NOTATIONS CARD	
	NO.	

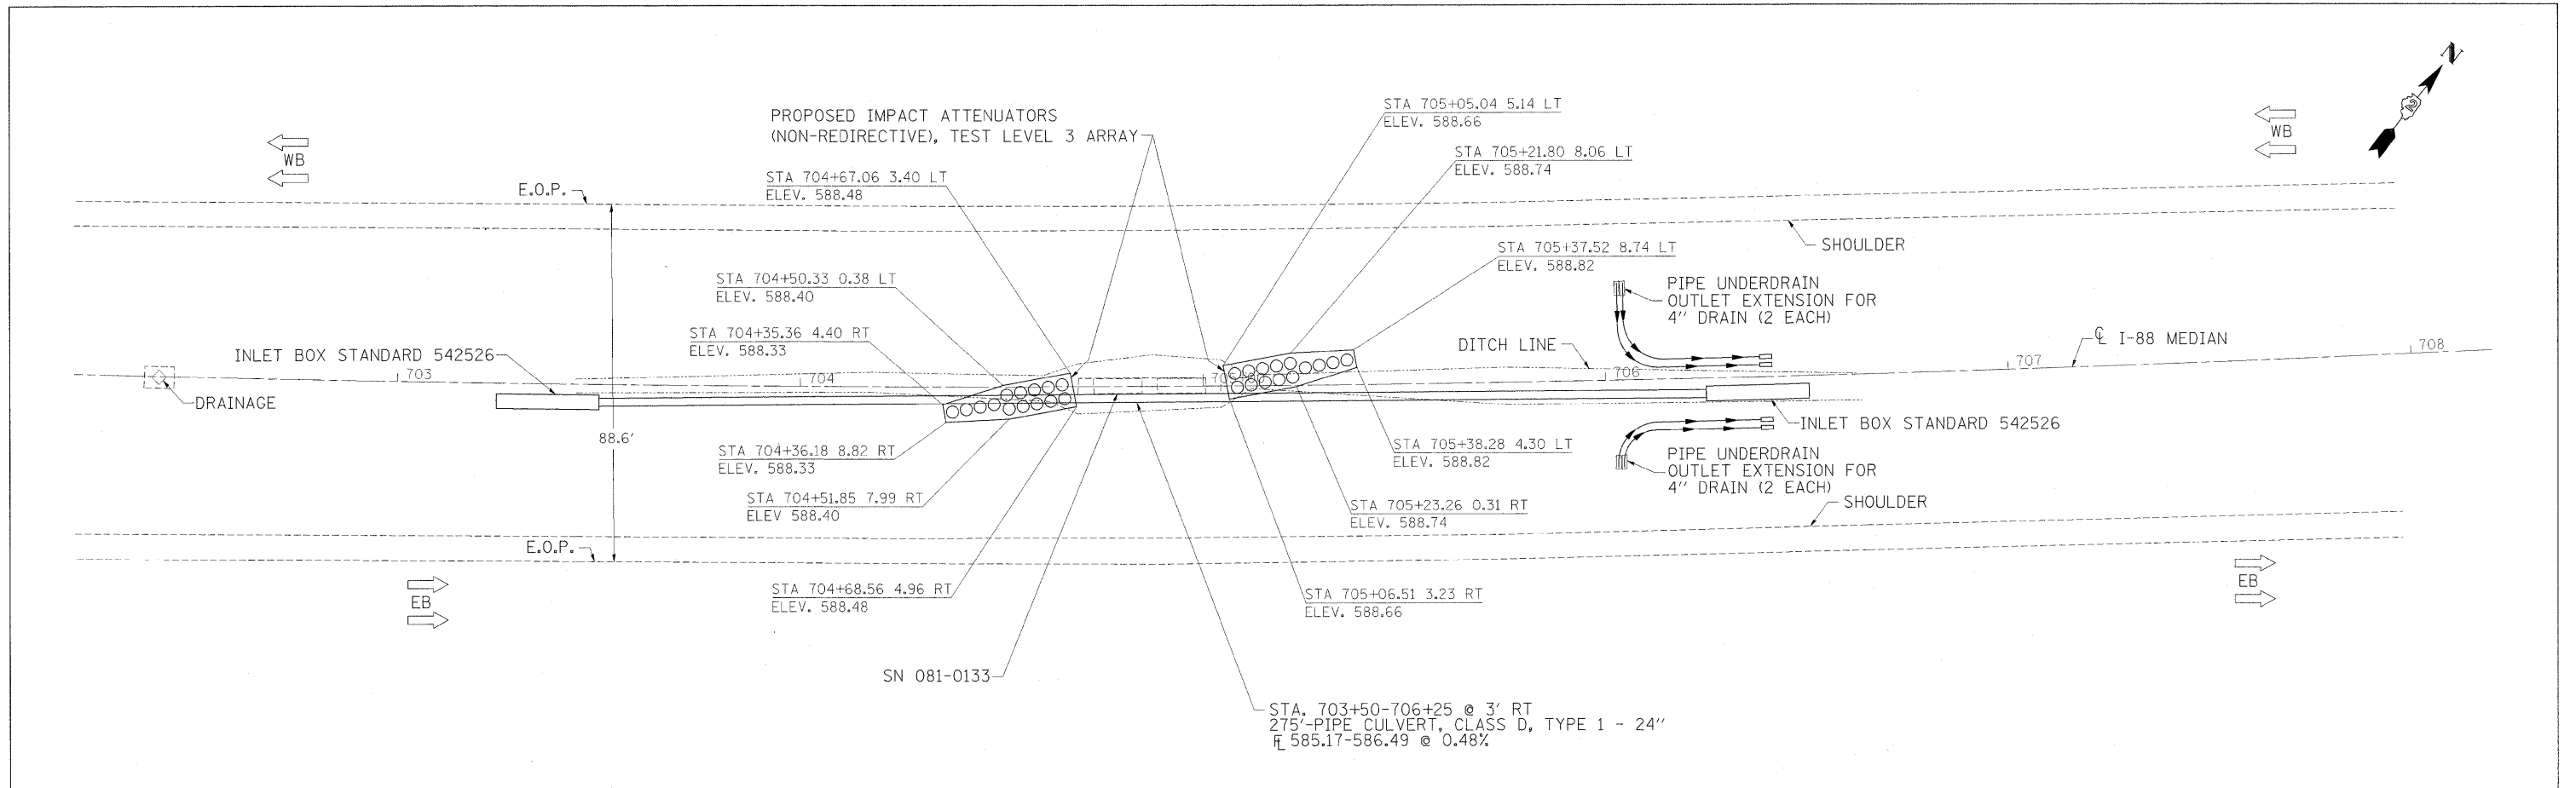

FILE NAME =	USER NAME = arkneyde	DESIGNED -	REVISED -	<p align="center"><b>STATE OF ILLINOIS</b> <b>DEPARTMENT OF TRANSPORTATION</b></p>	<p align="center"><b>I-88</b> <b>PLAN &amp; PROFILE</b></p>	F.A.I. RTE.	SECTION	COUNTY	TOTAL SHEETS	SHEET NO.	
c:\pwork\pwork\arkneyde\d0242974\020512-sht-plnprf.dgn	PLLOT SCALE = 20,0000 ' / in.	DRAWN -	REVISED -			*	D2 SAFETY 2012-2	**	151	49	
PLOT DATE = Thu May 24 09:44:59 2012	DATE -	CHECKED -	REVISED -			CONTRACT NO. 64H77					
						ILLINOIS FED. AID PROJECT					