



PLAN	SUBMITTED	BY	DATE
NO.	NO.		
NOTE BOOK	ALIGNED		
	FILE NAME		

PROFILE	SUBMITTED	BY	DATE
NO.	NO.		
NOTE BOOK	GRADES CHECKED		
	STRUCTURE NOTATIONS CHK'D		

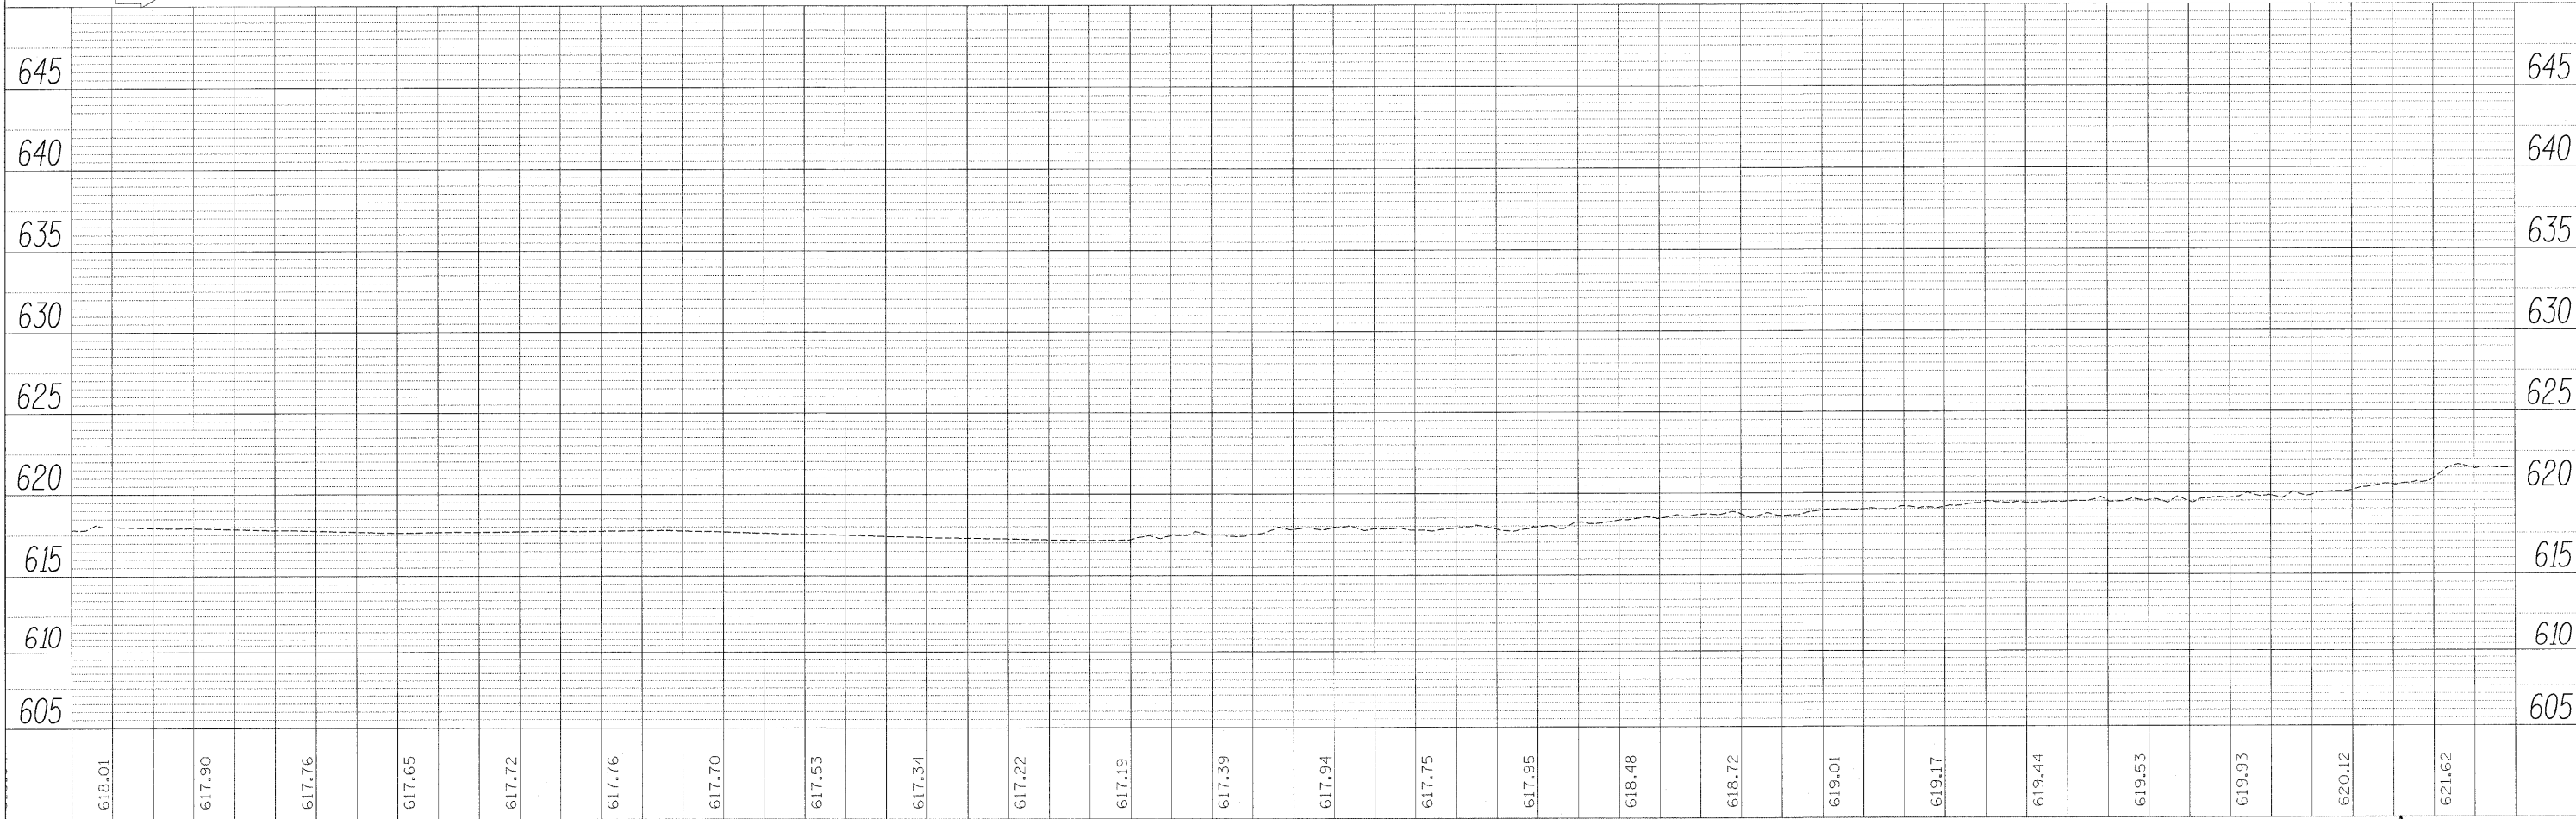

FILE NAME -	USER NAME = ankneyde	DESIGNED -	REVISED -	STATE OF ILLINOIS DEPARTMENT OF TRANSPORTATION	I-88 PLAN & PROFILE	F.A.I. RTE.	SECTION	COUNTY	TOTAL SHEETS	SHEET NO.
c:\p\work\pwidot\ankneyde\0292974\020512-sht-plnprf.dgn	PLOT SCALE = 20.0000' / 1"	DRAWN -	REVISED -			*	D2 SAFETY 2012-2	**	151	59
PLOT DATE = Thu May 24 09:45:02 2012	DATE -	CHECKED -	REVISED -			CONTRACT NO. 64H77		ILLINOIS FED. AID PROJECT		
						SCALE: SHEET OF SHEETS STA. TO STA.		* 74, 80, 88, & 280 ** HENRY/ROCK ISLAND/WHITESIDE		

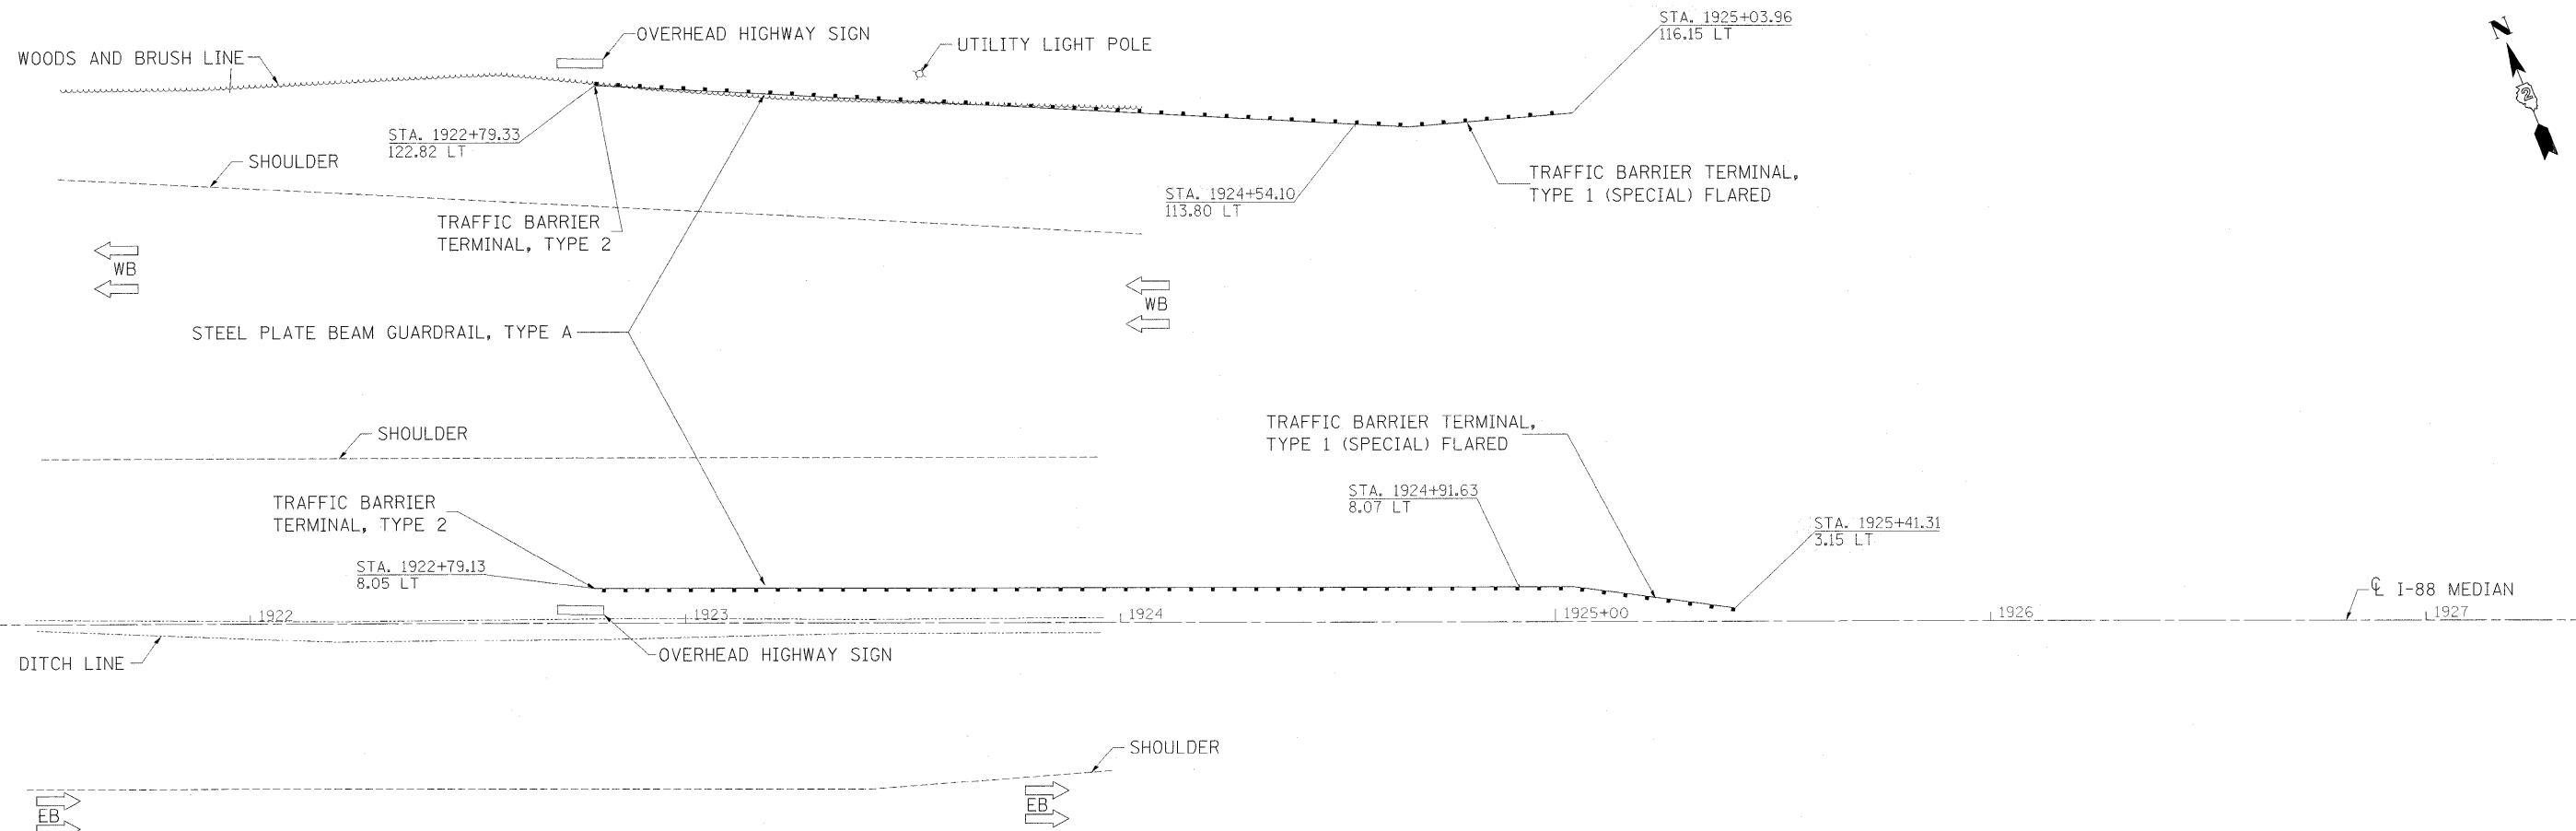