
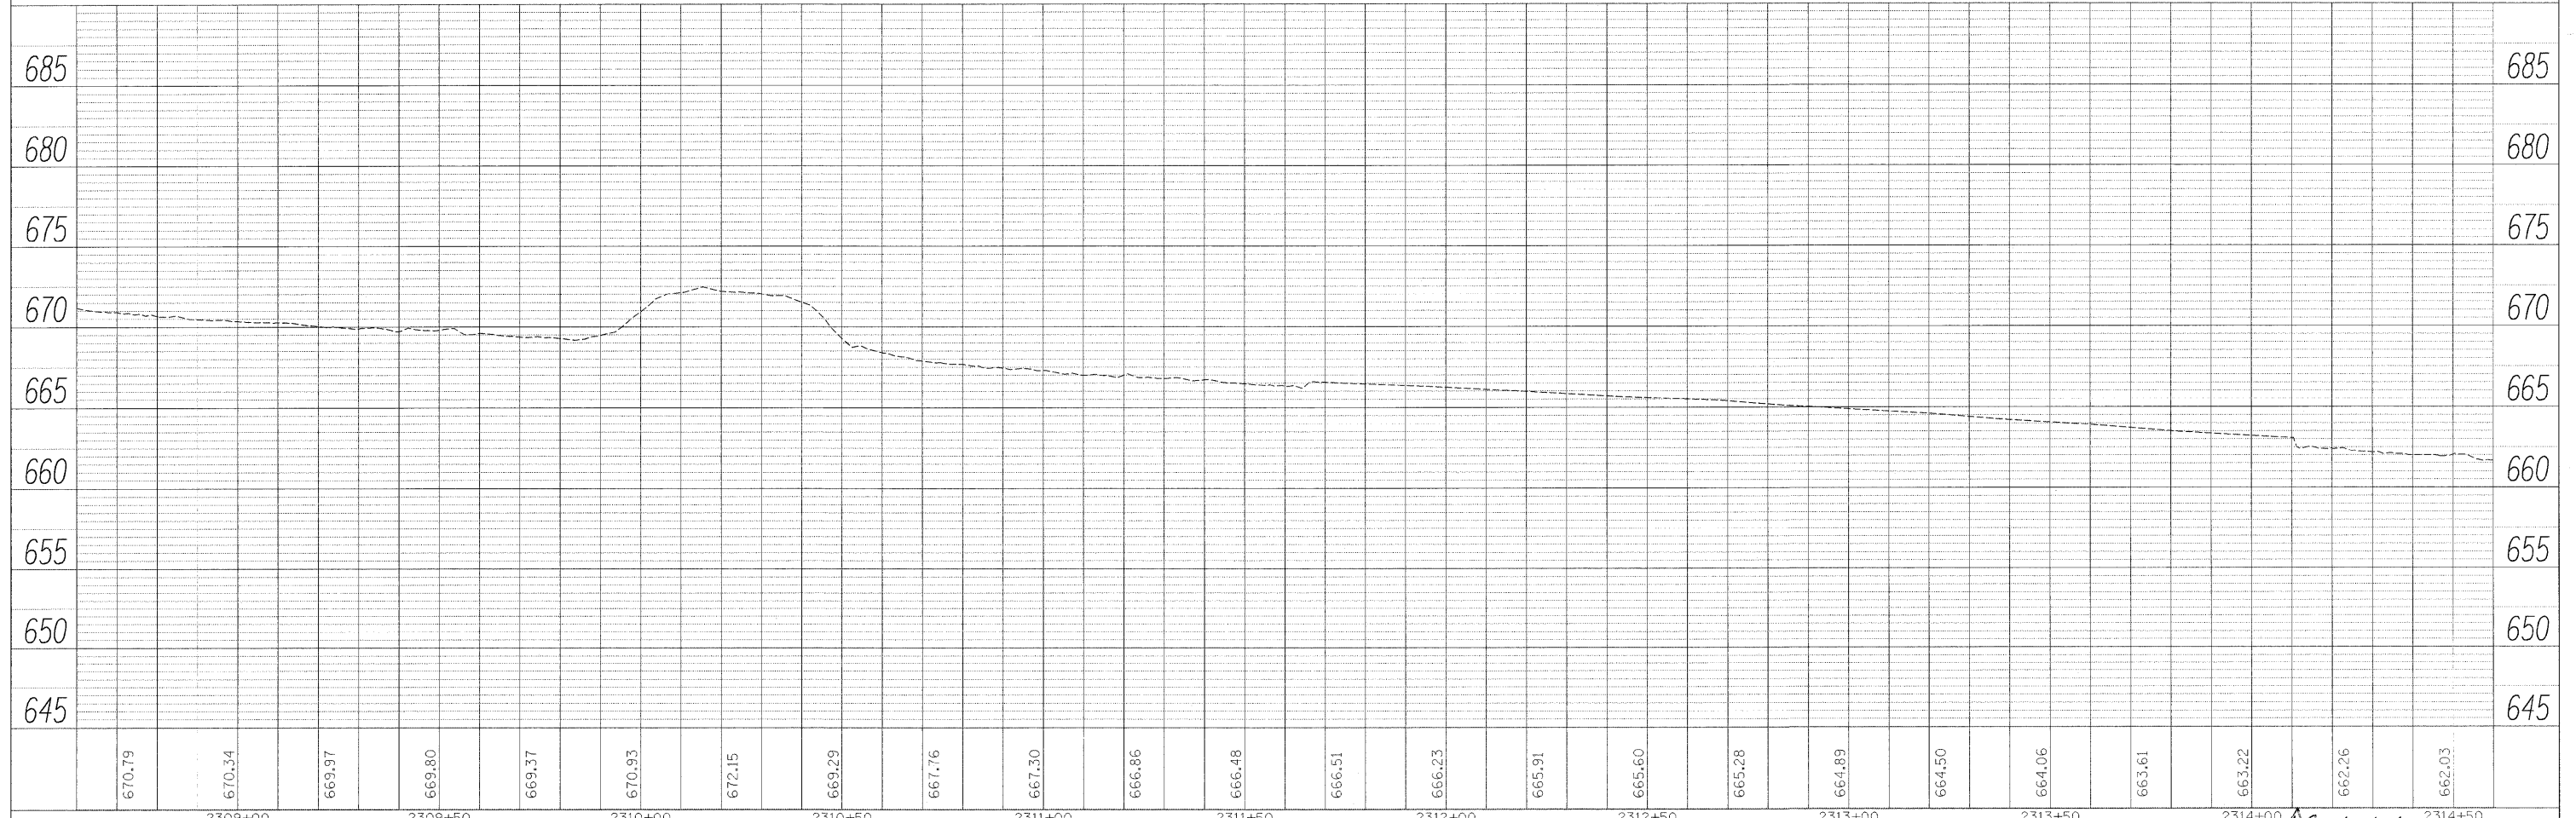


DATE	
BY	
REVIEWED	
PLANNED	
NOTE BOOK	
NO.	

DATE	
BY	
REVIEWED	
PLANNED	
NOTE BOOK	
NO.	

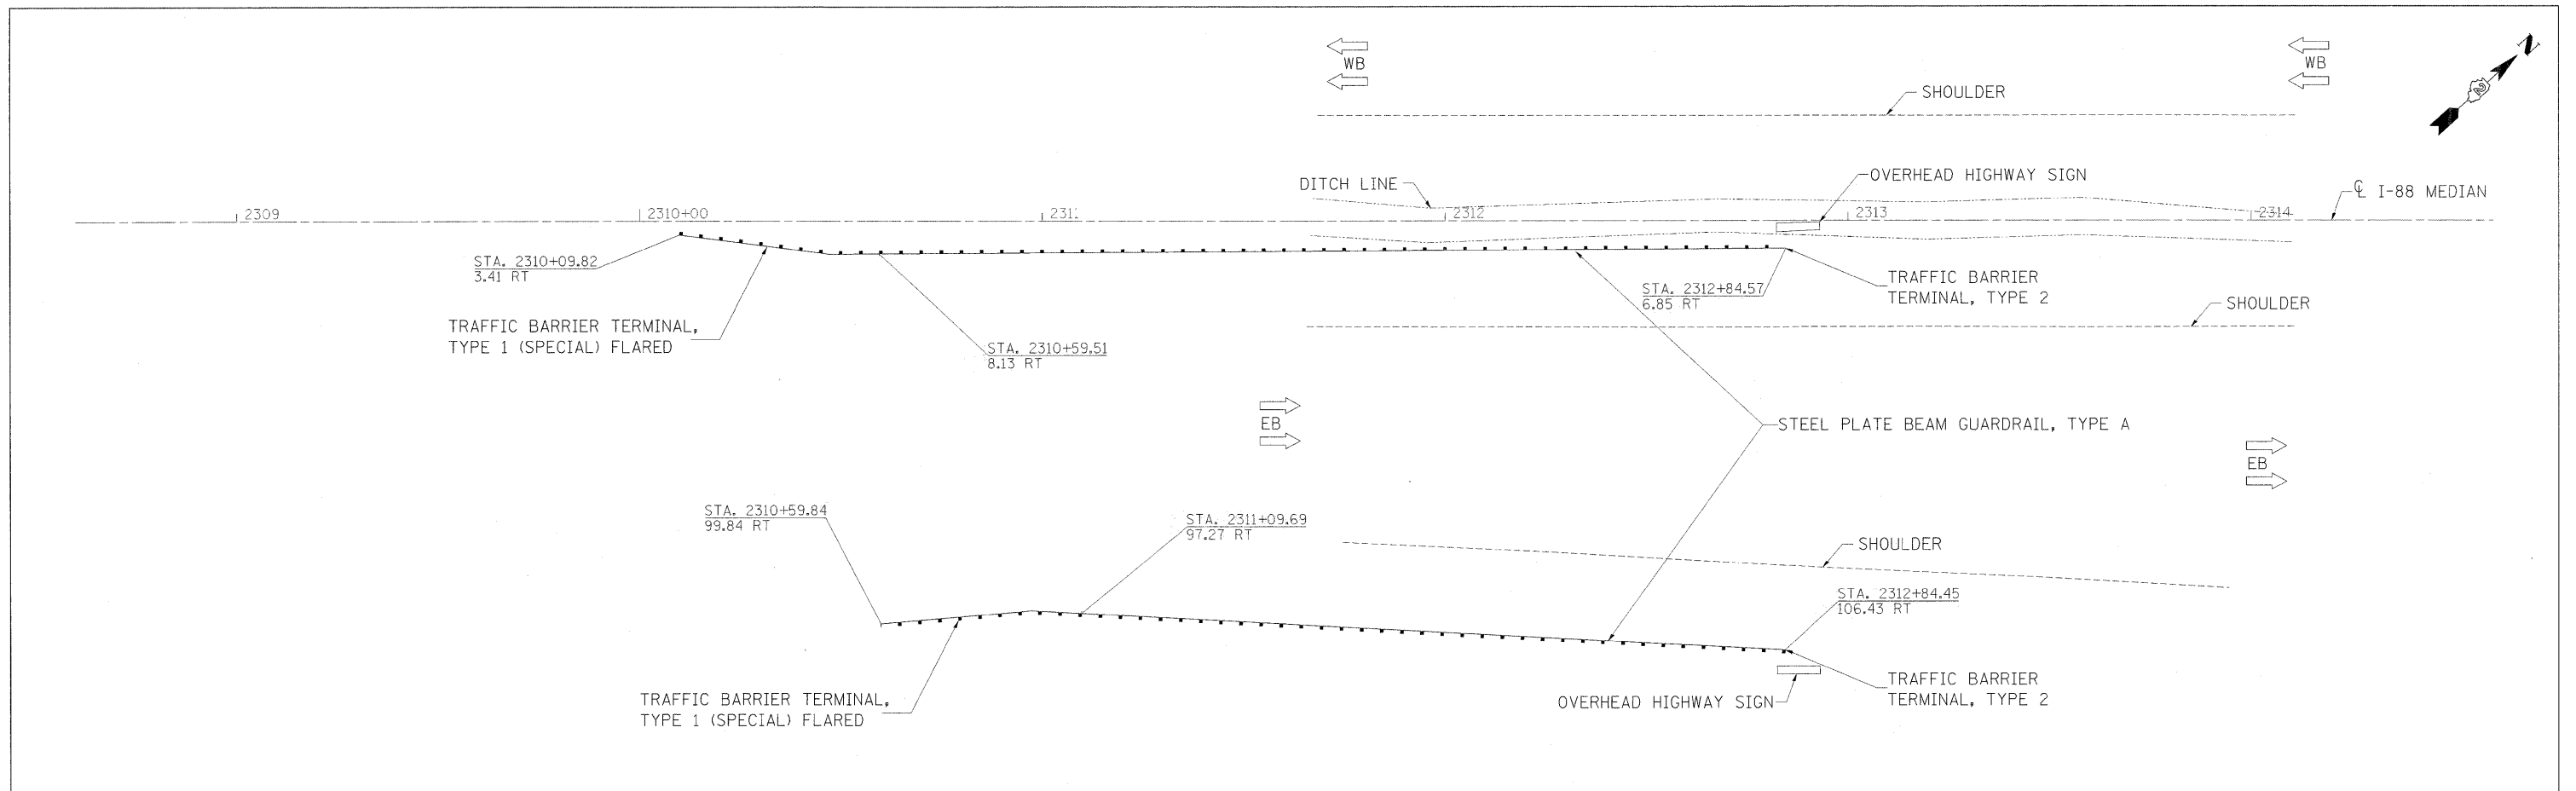

FILE NAME =	USER NAME = anknyde	DESIGNED -	REVISED -	STATE OF ILLINOIS DEPARTMENT OF TRANSPORTATION	I-88 PLAN & PROFILE				F.A.I. RTE.	SECTION	COUNTY	TOTAL SHEETS	SHEET NO.
ct:\p\work\p\dot\anknyde\0292974\020512-sht-plnprf.dgn		DRAWN -	REVISED -		88	D2 SAFETY 2012-2	**	151	64				
PLOT SCALE = 20,0000' / 1"		CHECKED -	REVISED -		CONTRACT NO. 64H77								
PLOT DATE = Thu May 24 09:45:03 2012		DATE -	REVISED -		ILLINOIS FED. AID PROJECT								