




☉ I-74/I-280 MEDIAN

302 | 303 | 304 | 305+00 | 306 | 307

EB →

EB →

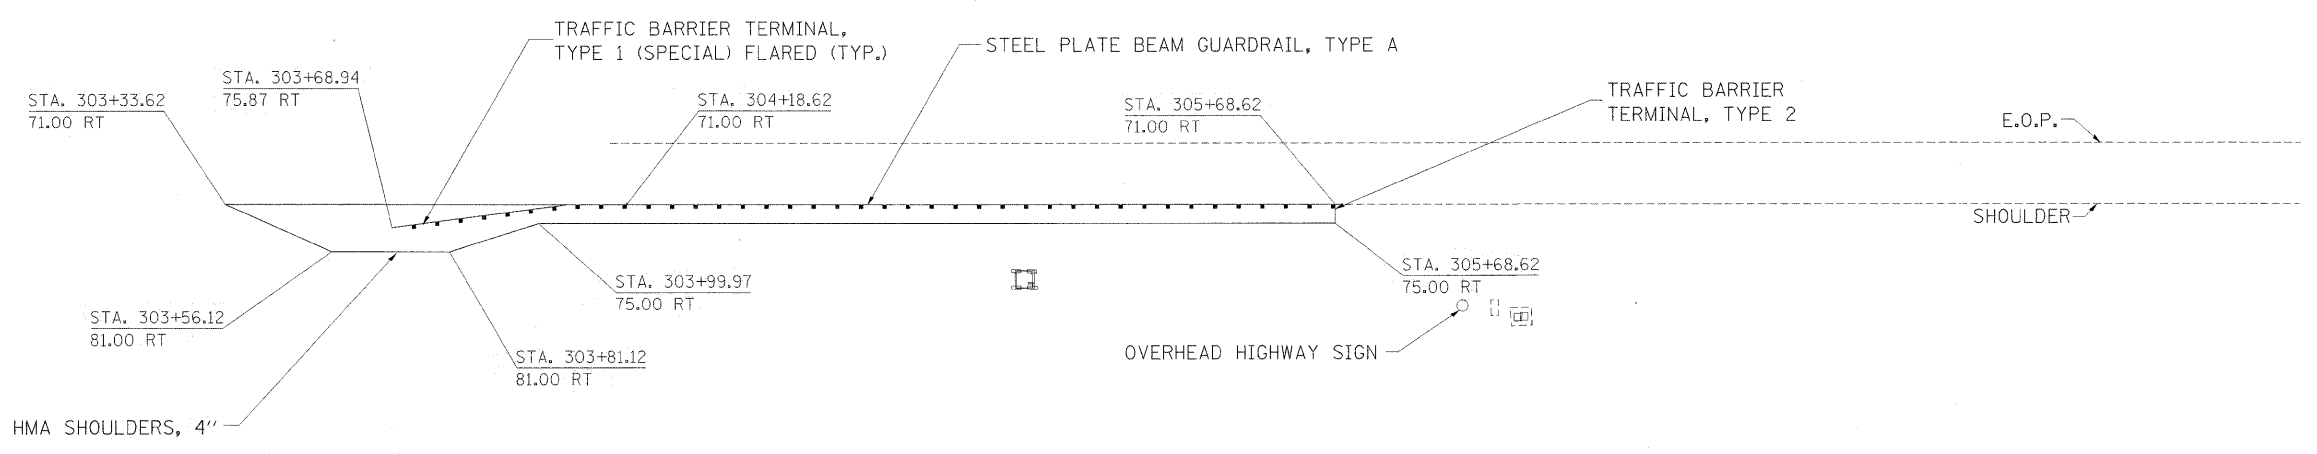

Rev. 6-4-12

FILE NAME = c:\pwork\pwork\ankneyde\0292974\0292974.dwg	USER NAME = ankneyde 5212-shit-plnprf.dgn	DESIGNED - DRAWN -	REVISED - REVISED -	STATE OF ILLINOIS DEPARTMENT OF TRANSPORTATION	I-74 / I-280 PLAN SHEET			F.A.I. RTE. *	SECTION D2 SAFETY 2012-2	COUNTY **	TOTAL SHEETS 151	SHEET NO. 91
PLOT SCALE = 20,0000 ' / in.		CHECKED -	REVISED -		SCALE:	SHEET	OF	SHEETS	STA.	TO STA.	ILLINOIS FED. AID PROJECT	
PLOT DATE = Thu May 24 09:44:38 2012		DATE -	REVISED -		CONTRACT NO. 64H77							
* 74, 80, 88, & 280 ** HENRY/ROCK ISLAND/WHITESIDE												