



**NOTES**

The cost of epoxy grouting threaded rods shall be included with Reinforcement Bars, Epoxy Coated.  
 Plan dimensions and details relative to existing plans are subject to nominal construction variations. The Contractor shall field verify existing dimensions and details affecting new construction and make necessary approved adjustments prior to construction or ordering of materials. Such variations shall not be cause for additional compensation for a change in scope of the work, however, the Contractor will be paid for the quantity actually furnished at the unit price bid for the work. Reinforcement bars designated (E) shall be epoxy coated.

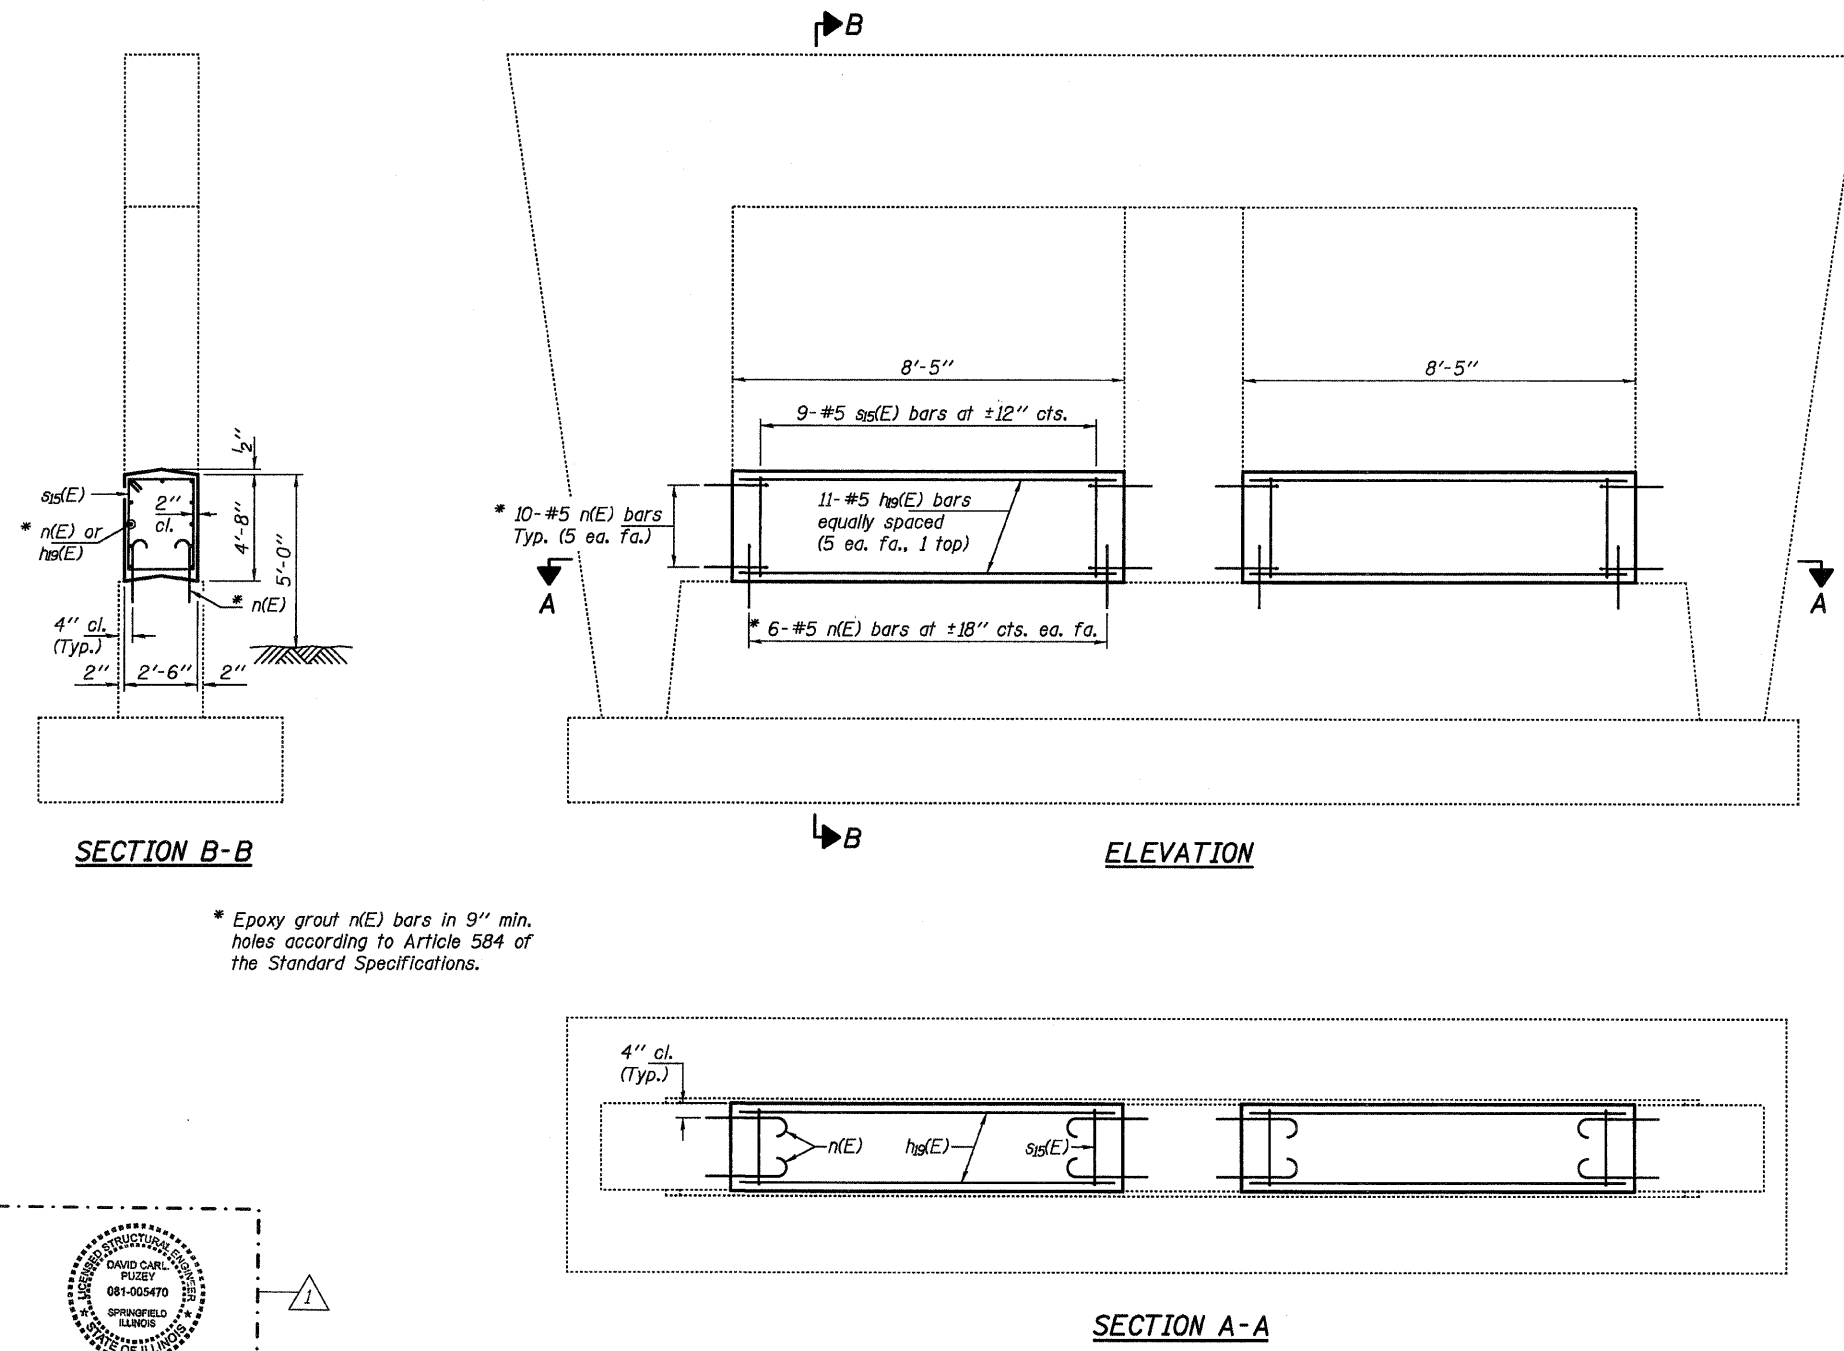

\* Epoxy grout n(E) bars in 9" min. holes according to Article 584 of the Standard Specifications.

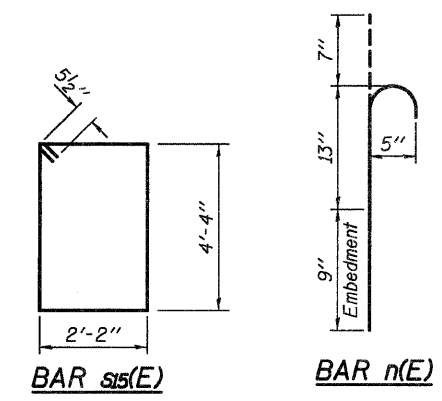

**BILL OF MATERIAL**

Bar	No.	Size	Length	Shape
hns(E)	22	#5	8'-11"	—
n(E)	64	#5	2'-5"	⊔
sis(E)	18	#5	13'-11"	□
Concrete Structures			Cu. Yd.	7.3
Reinforcement Bars, Epoxy Coated			Pound	6.10



EXPIRES 11-30-2012

DESIGNED <i>DAB</i>	EXAMINED <i>David Carl Puzev</i>	DATE - APRIL 23, 2012	<b>STATE OF ILLINOIS DEPARTMENT OF TRANSPORTATION</b>	<b>PIER CRASHWALL EXTENSION 081-0132</b>	F.A.I. RTE. 88	SECTION D2 SAFETY 2012-2	COUNTY ROCK ISLAND	TOTAL SHEETS 151	SHEET NO. 111
CHECKED <i>VP</i>	PASSED <i>David Carl Puzev</i>	REVISED <i>06/04/2012</i>			CONTRACT NO. 64H77				
DRAWN <i>ballva</i>	ACTING ENGINEER OF BRIDGES AND STRUCTURES	REVISED			ILLINOIS FED. AID PROJECT				