



TYPICAL SECTIONS

STA. 433+50 - 439+75
 STA. 631+75 - 635+75
 STA. 702+50 - 706+75
 STA. 803+75 - 807+50
 STA. 1107+00 - 1110+75

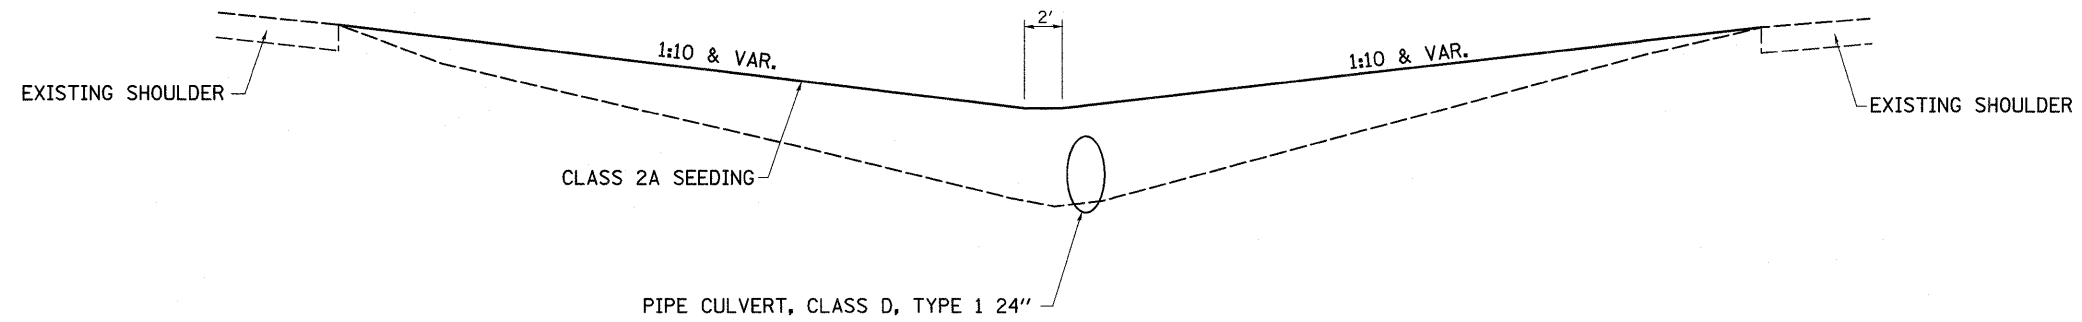

STA. 85+50 - 89+50
 STA. 181+25 - 185+75
 STA. 253+50 - 257+25
 STA. 868+50 - 872+50
 STA. 972+25 - 976+75
 STA. 1669+50 - 1671+25

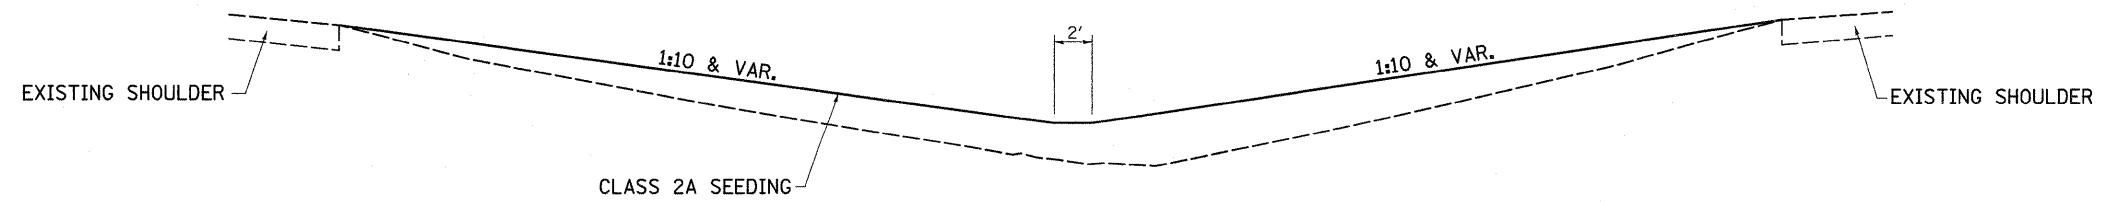

FILE NAME =	USER NAME = renkesw	DESIGNED -	REVISED -	STATE OF ILLINOIS DEPARTMENT OF TRANSPORTATION	TYPICAL SECTIONS	F.A.I. RTE.	SECTION	COUNTY	TOTAL SHEETS	SHEET NO.	
c:\pwork\pwork\renkesw\d8292974\0206212-ah-typical.dgn		DRAWN -	REVISED -			*	D2 SAFETY 2012-2	**	151	5	
PLOT SCALE = 50.0000' / in.		CHECKED -	REVISED -			CONTRACT NO. 64H77					
PLOT DATE = Mon Apr 30 14:38:58 2012		DATE -	REVISED -			ILLINOIS FED. AID PROJECT					
					SCALE:	SHEET	OF	SHEETS	STA.	TO STA.	

* 74, 80, 88 & 280
 ** HENRY / ROCK ISLAND / WHITESIDE