


LOCATION MAP HENRY COUNTY

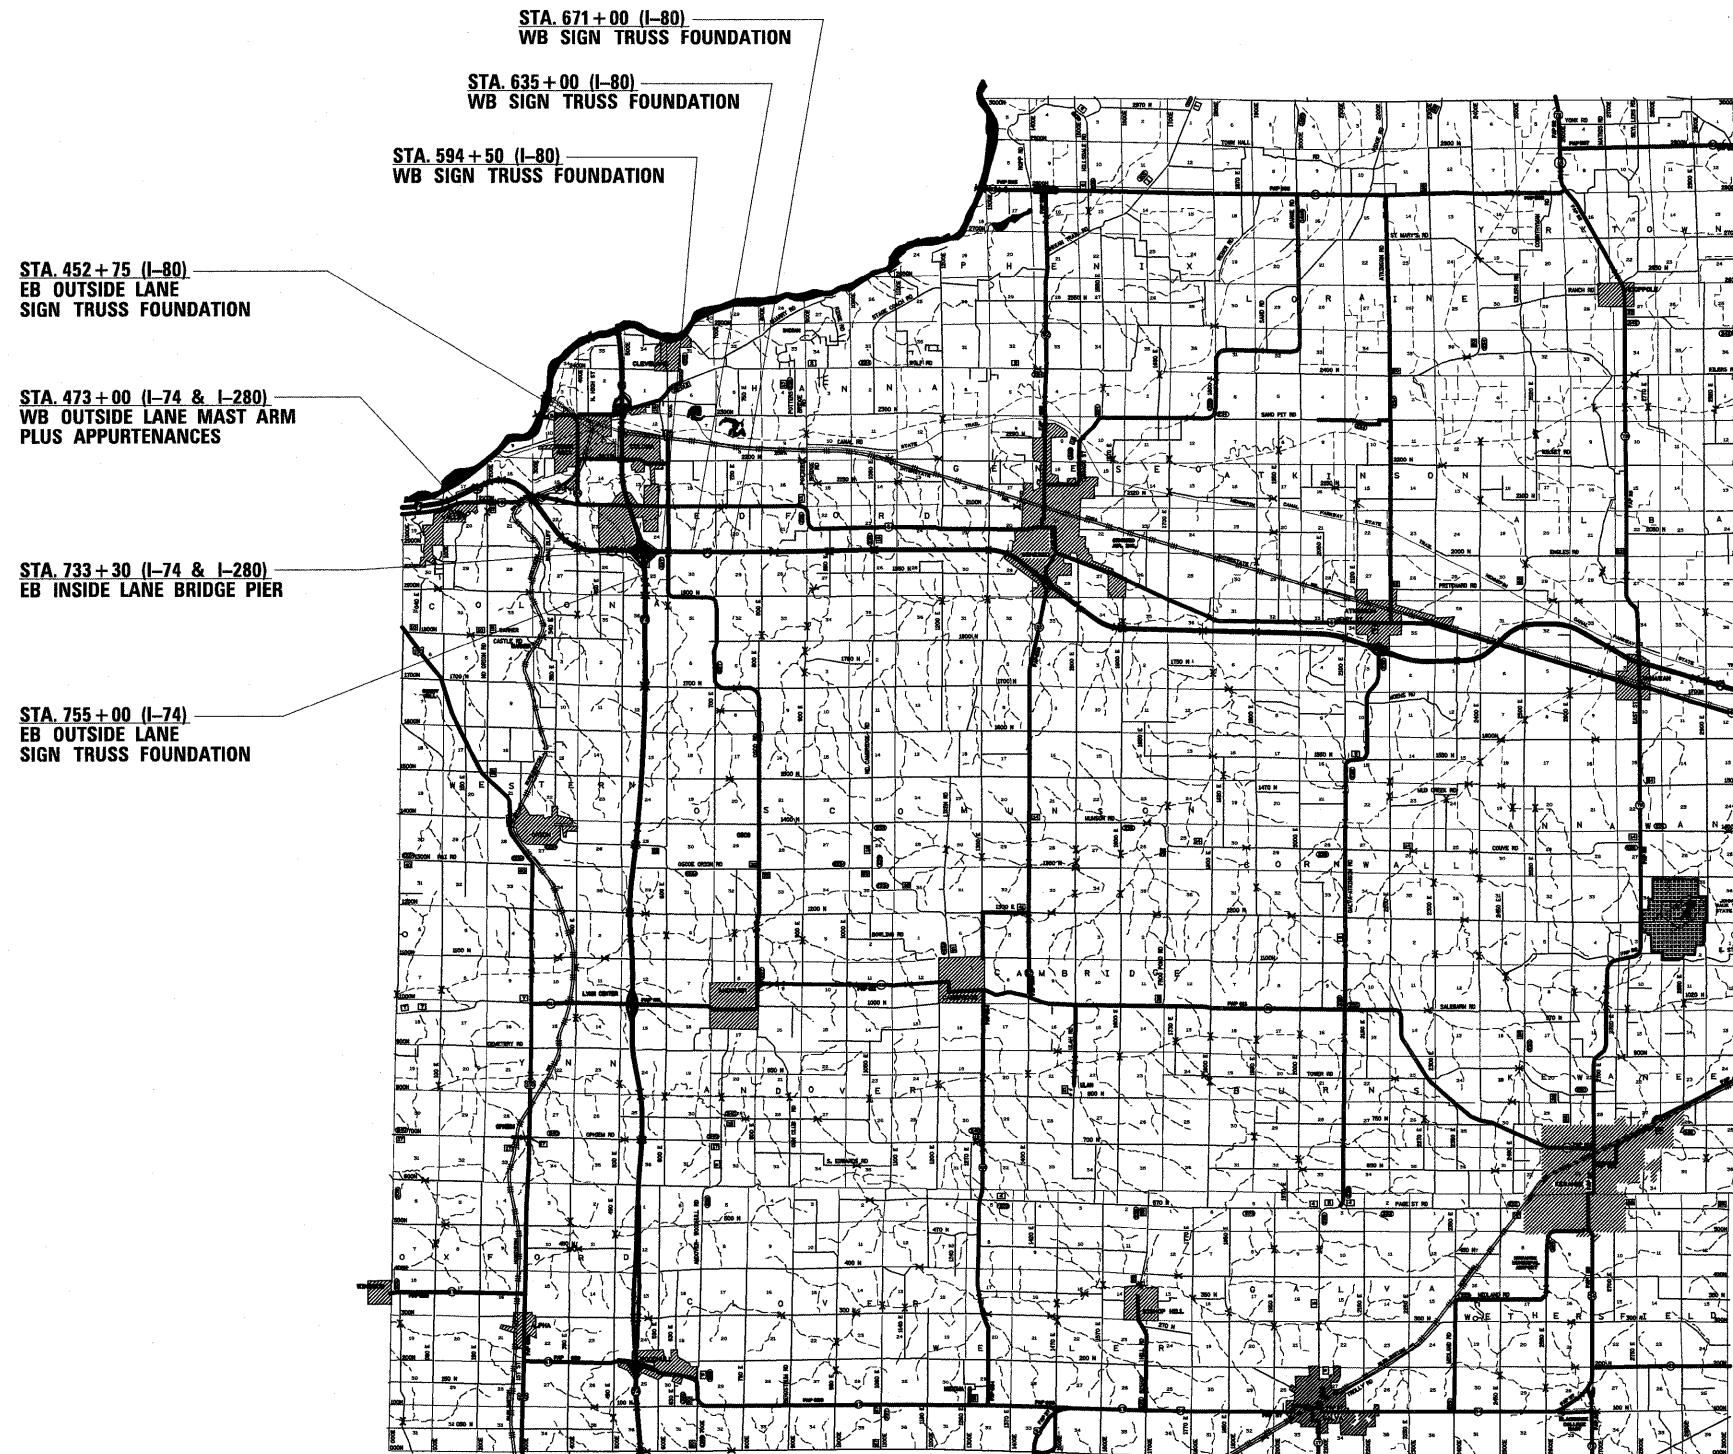

FILE NAME =	USER NAME = renkesw
ct:\pwork\pwork\renkesw\10292974\10292974-212-sht-details.dgn	
PLOT SCALE = 50.0000' / in.	
PLOT DATE = Mon Apr 30 14:34:34 2012	

DESIGNED -	REVISED -
DRAWN -	REVISED -
CHECKED -	REVISED -
DATE -	REVISED -

**STATE OF ILLINOIS
DEPARTMENT OF TRANSPORTATION**

SCALE:	SHEET	OF	SHEETS	STA.	TO	STA.
--------	-------	----	--------	------	----	------

**LOCATION MAP
HENRY COUNTY**

F.A.I. RTE.	SECTION	COUNTY	TOTAL SHEETS	SHEET NO.
*	D2 SAFETY 2012-2	**	151	31
CONTRACT NO. 64H77				
ILLINOIS FED. AID PROJECT				

* 74, 80, 88 & 280
** HENRY / ROCK ISLAND / WHITESIDE